
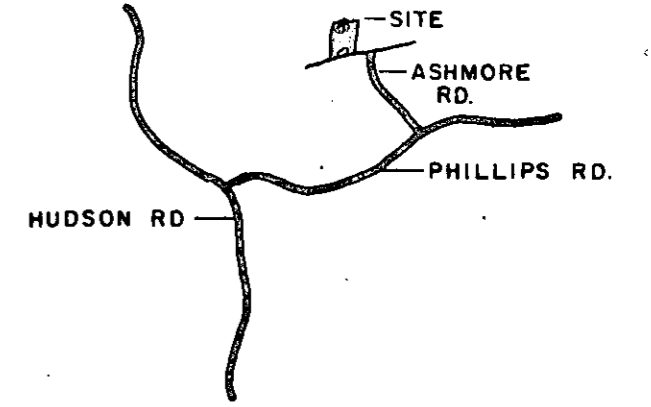


FILED
GREENVILLE CO. S.C.
MAR 27 4 21 PM '85
DONNIE S. TANKERSLEY
R.M.C.

— JOHNSON —

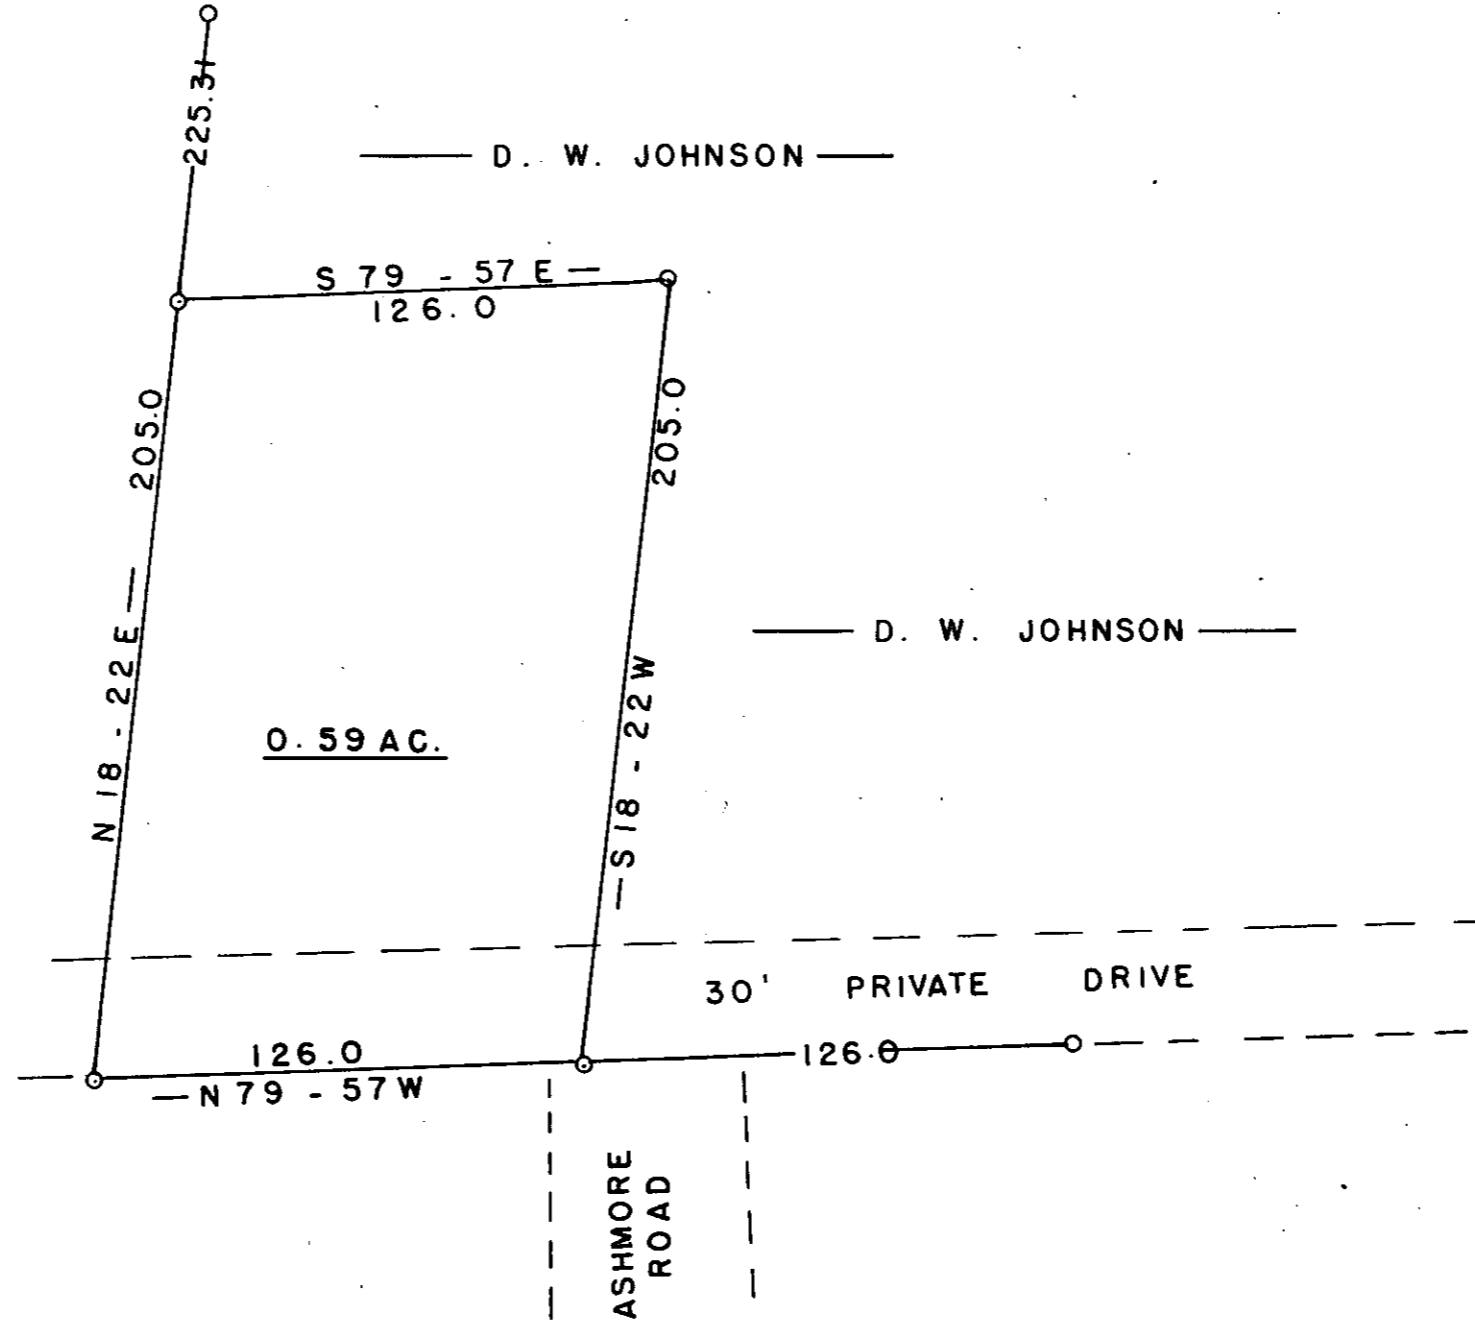

MAR 27 1985

11-2-8

28509

SURVEY FOR

R. M. JOHNSON

GREENVILLE CO. SOUTH CAROLINA

WEBB SURVEYING & MAPPING GROUP

P.O. BOX 4756 - 29608




SCALE 1" = 50 FT.

DATE MARCH 6, 1985

BLK. BK. REF. 538.7 - 1 - PT. 5.1

- I HEREBY CERTIFY THE RATIO OF PERECSON OF THE FIELD SURVEY IS 1/5000 THE AREA WAS DETERMINED BY D. M. D. CALCULATION
- I HEREBY CERTIFY THAT THE PROPERTY LINES AND ANY IMPROVMENTS ARE CORRECT AND NO VISIBLE ENCROACHMENTS EXIST UNLESS OTHERWISE SHOWN
- THIS PROPERTY IS SUBJECT TO ANY EASEMENTS OR RIGHT OF WAYS OF RECORD OR NOT OF RECORD
- THIS PROPERTY IS WITHIN A FLOOD HAZARD AREA

CHARLES F. WEBB
REGISTERED
1577
LAND SURVEYOR
SOUTH CAROLINA

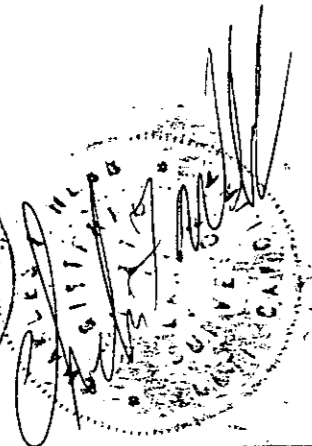

MICROFILMED

5-2B

SC10 1 MAR 27 85 038

THE PRINT MACHINE, INC. N56984

5.0000