
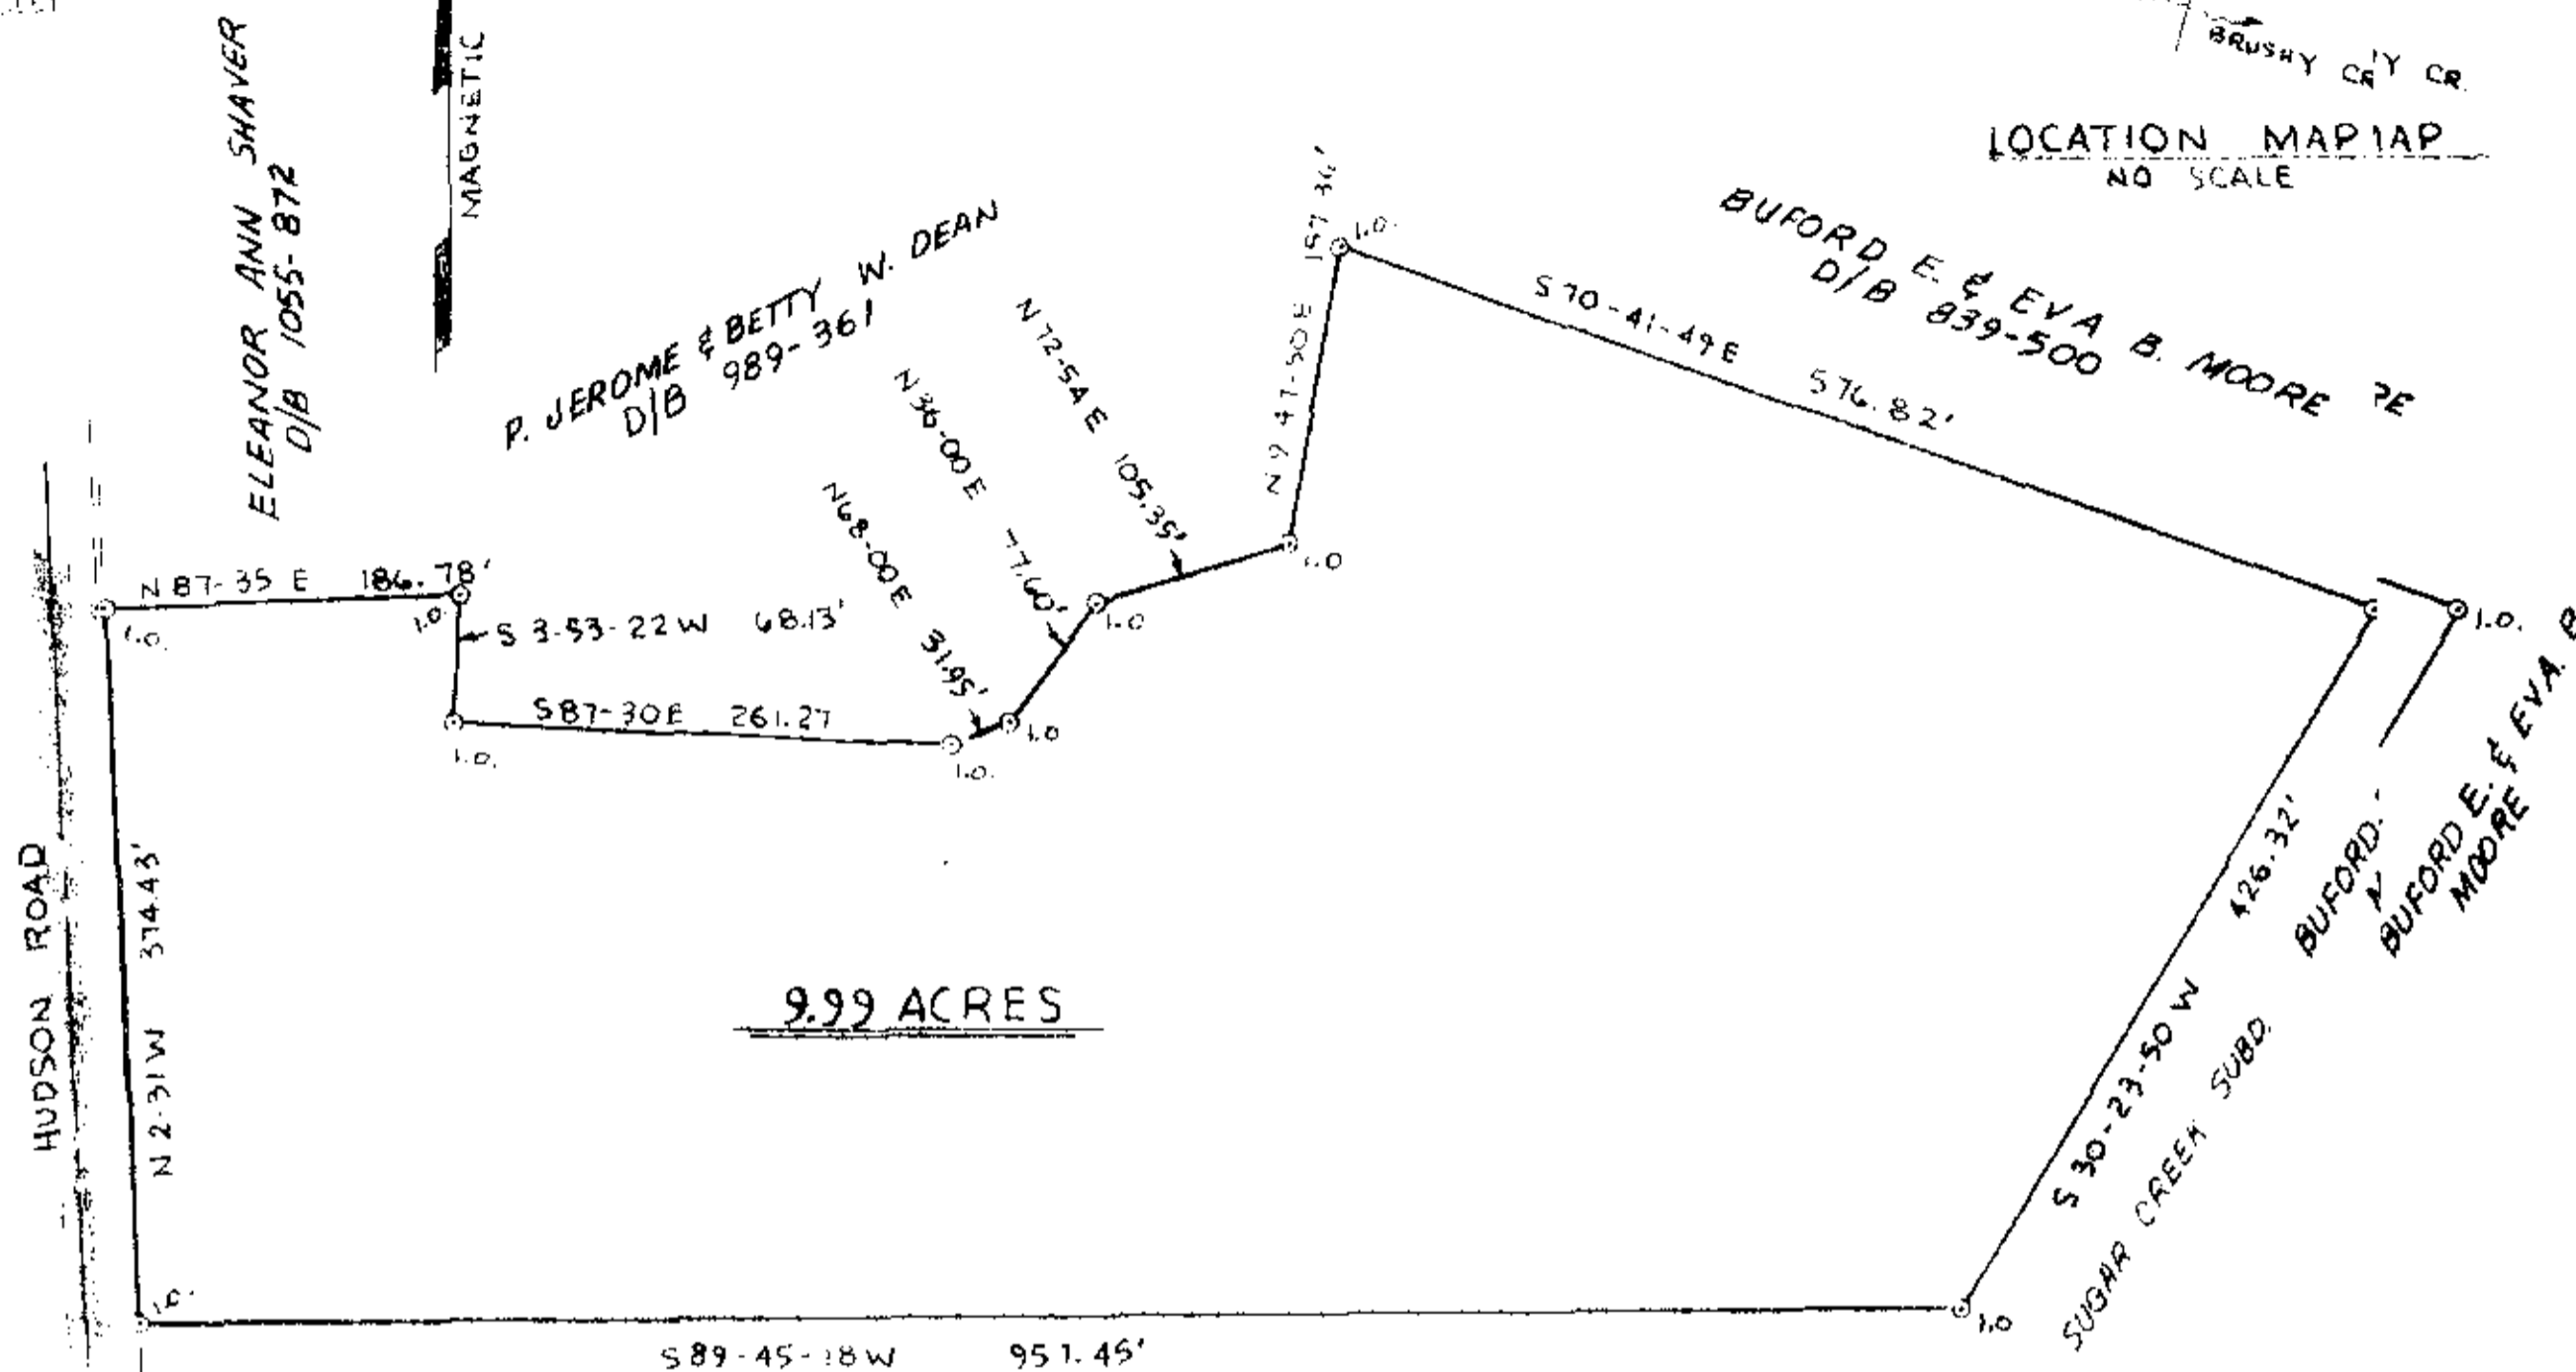


UNRECORDED

FILED
GREENVILLE, S.C.
MAY 1 3 52 PM '85
DORR

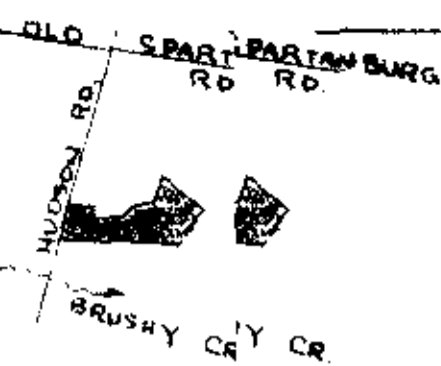

9.99 ACRES

ROBERT J. LEAPORD
D/B 1009-561

- NOTES:
- BOUNDARY INFORMATION TAKEN FROM BAUCOM PARK SUBDIVISION PLAT.
 - REFERENCE: TAX MAP NO. 538-538.7-F-301

MAY 1 1985


COMPILED PLAT FOR
DEAN CONSTRUCTION CO., INC.
GREENVILLE CO, S.C.

SCALE: 1"=100'

DATE: APRIL 15, 1985
REVISED APRIL 29, 1985

11-N-2

32996

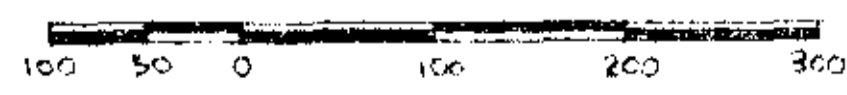

GRAPHIC SCALE



LEGEND
I.O. - IRON PIN OLD

THE PIEDMONT GROUP - LAND SURVEYORS
GREENVILLE, S.C.