


FILED
 GREENVILLE CO. S.C.
 MAY 3 11 26 AM '85
 DONNIE S. ANKERSLEY
 R.H.C.


ZENO HARRISON

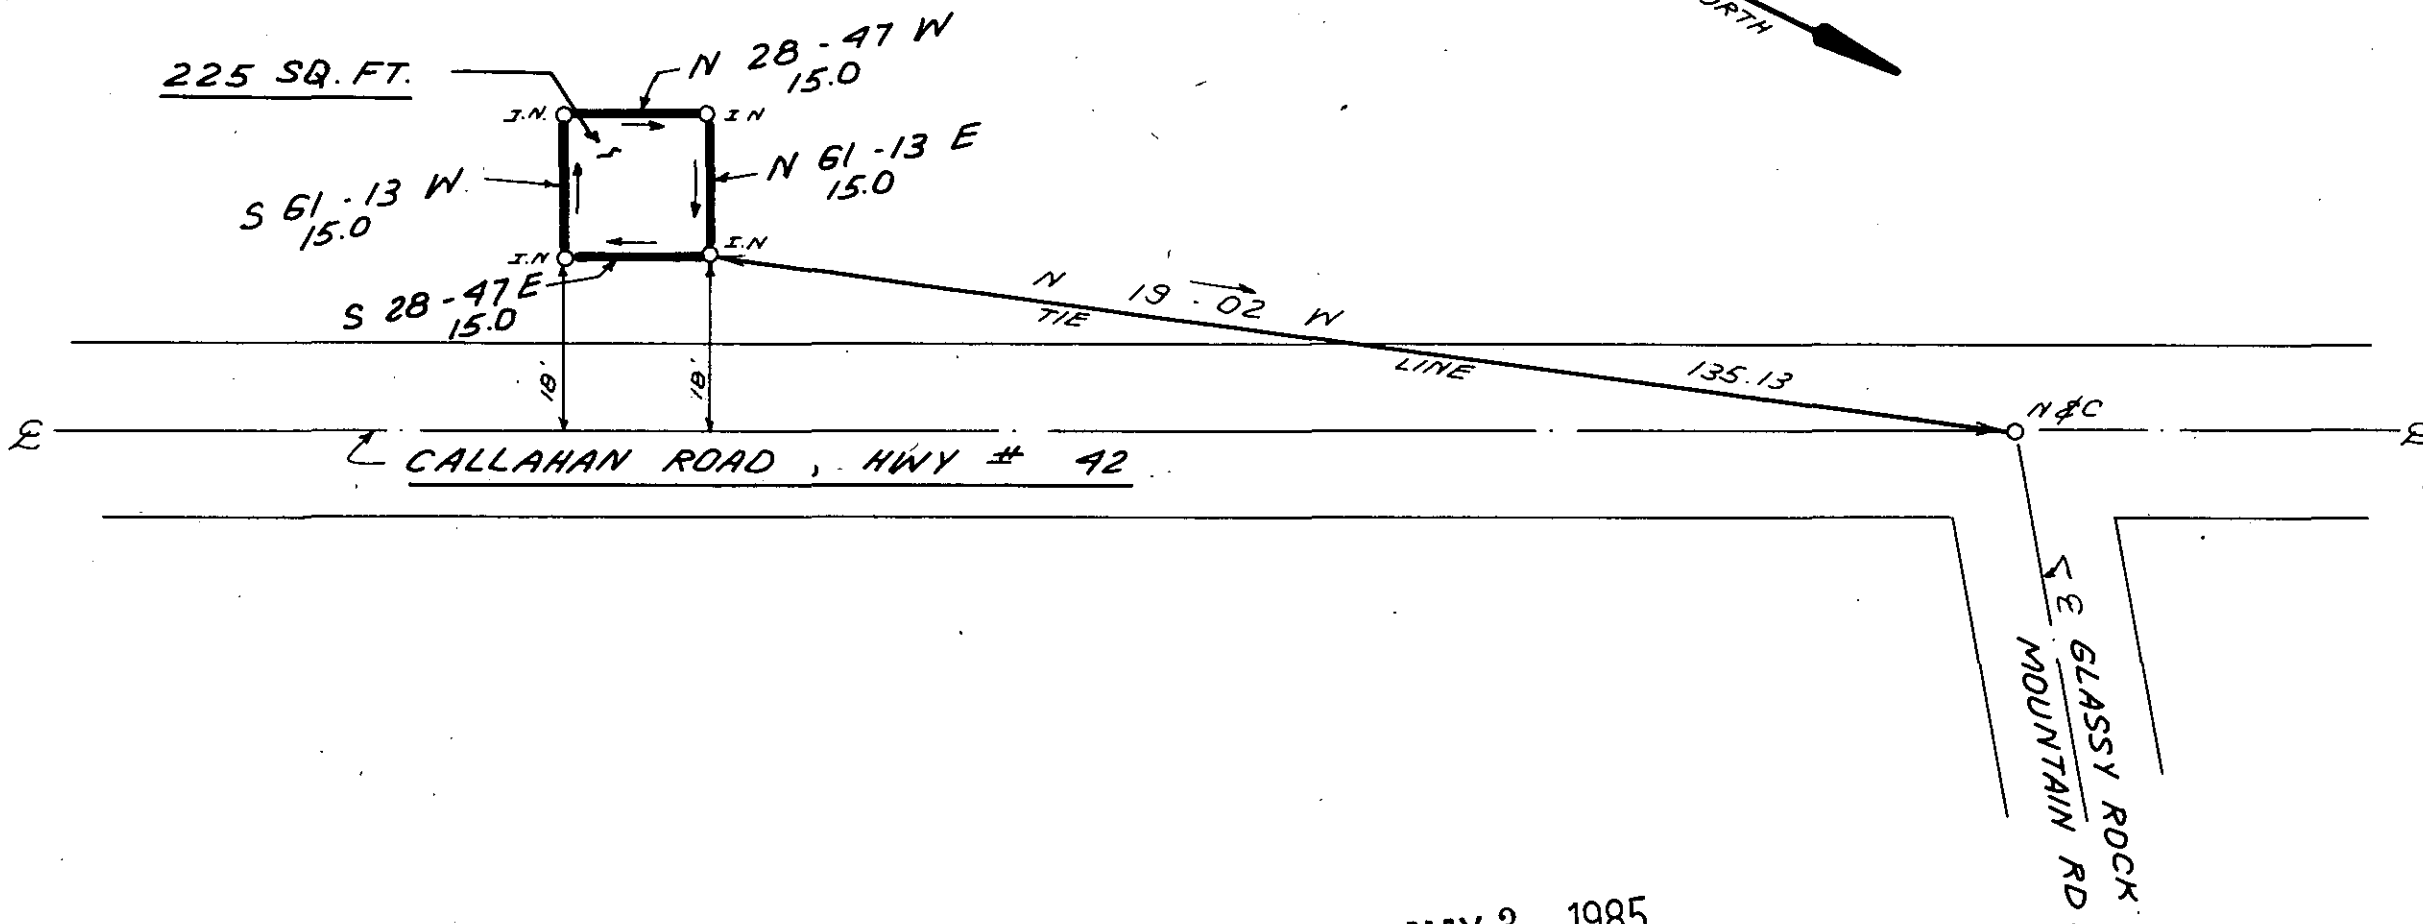

MAY 3 1985

11N-8

33336 ✓

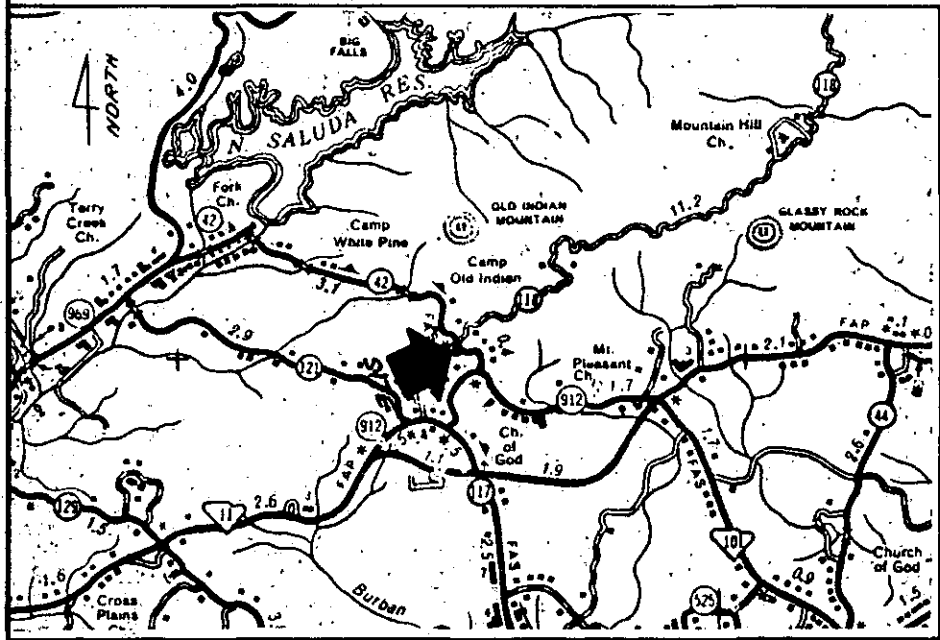

LOCATION MAP



I HEREBY CERTIFY THAT THE RATIO OF PRECISION OF THE FIELD SURVEY IS 1:5000 AS SHOWN HEREON AND THAT THE AREA WAS DETERMINED BY DMD METHOD.

SOUTH CAROLINA
 REGISTERED LAND SURVEYOR
 478173
 JAMES R. FREELAND

RLS: JAMES R. FREELAND
 NO: 4781

STATE OF SOUTH CAROLINA
 GREENVILLE COUNTY

FREELAND & ASSOCIATES
 Engineers • Land Surveyors
 318 WEST STONE AVENUE.
 GREENVILLE, S.C.
 (803) 271-4924

SURVEY FOR
SOUTHERN BELL

GCTO -- 3 MY03 85 115

PLAT BOOK	
DEED BOOK	528-542
TAX MAP	6521-1-9
PARTY CHIEF	J.E.C.
DRAWN	K.E. GOCI
DATE	FEB. 6, 1985
DWG. NO.	12430

MICROFILMED