



FILED
 GREENVILLE CO. S.C.
 May 13 2 55 PM '85
 DONNIE S. TANKERSLEY
 R.M.C.

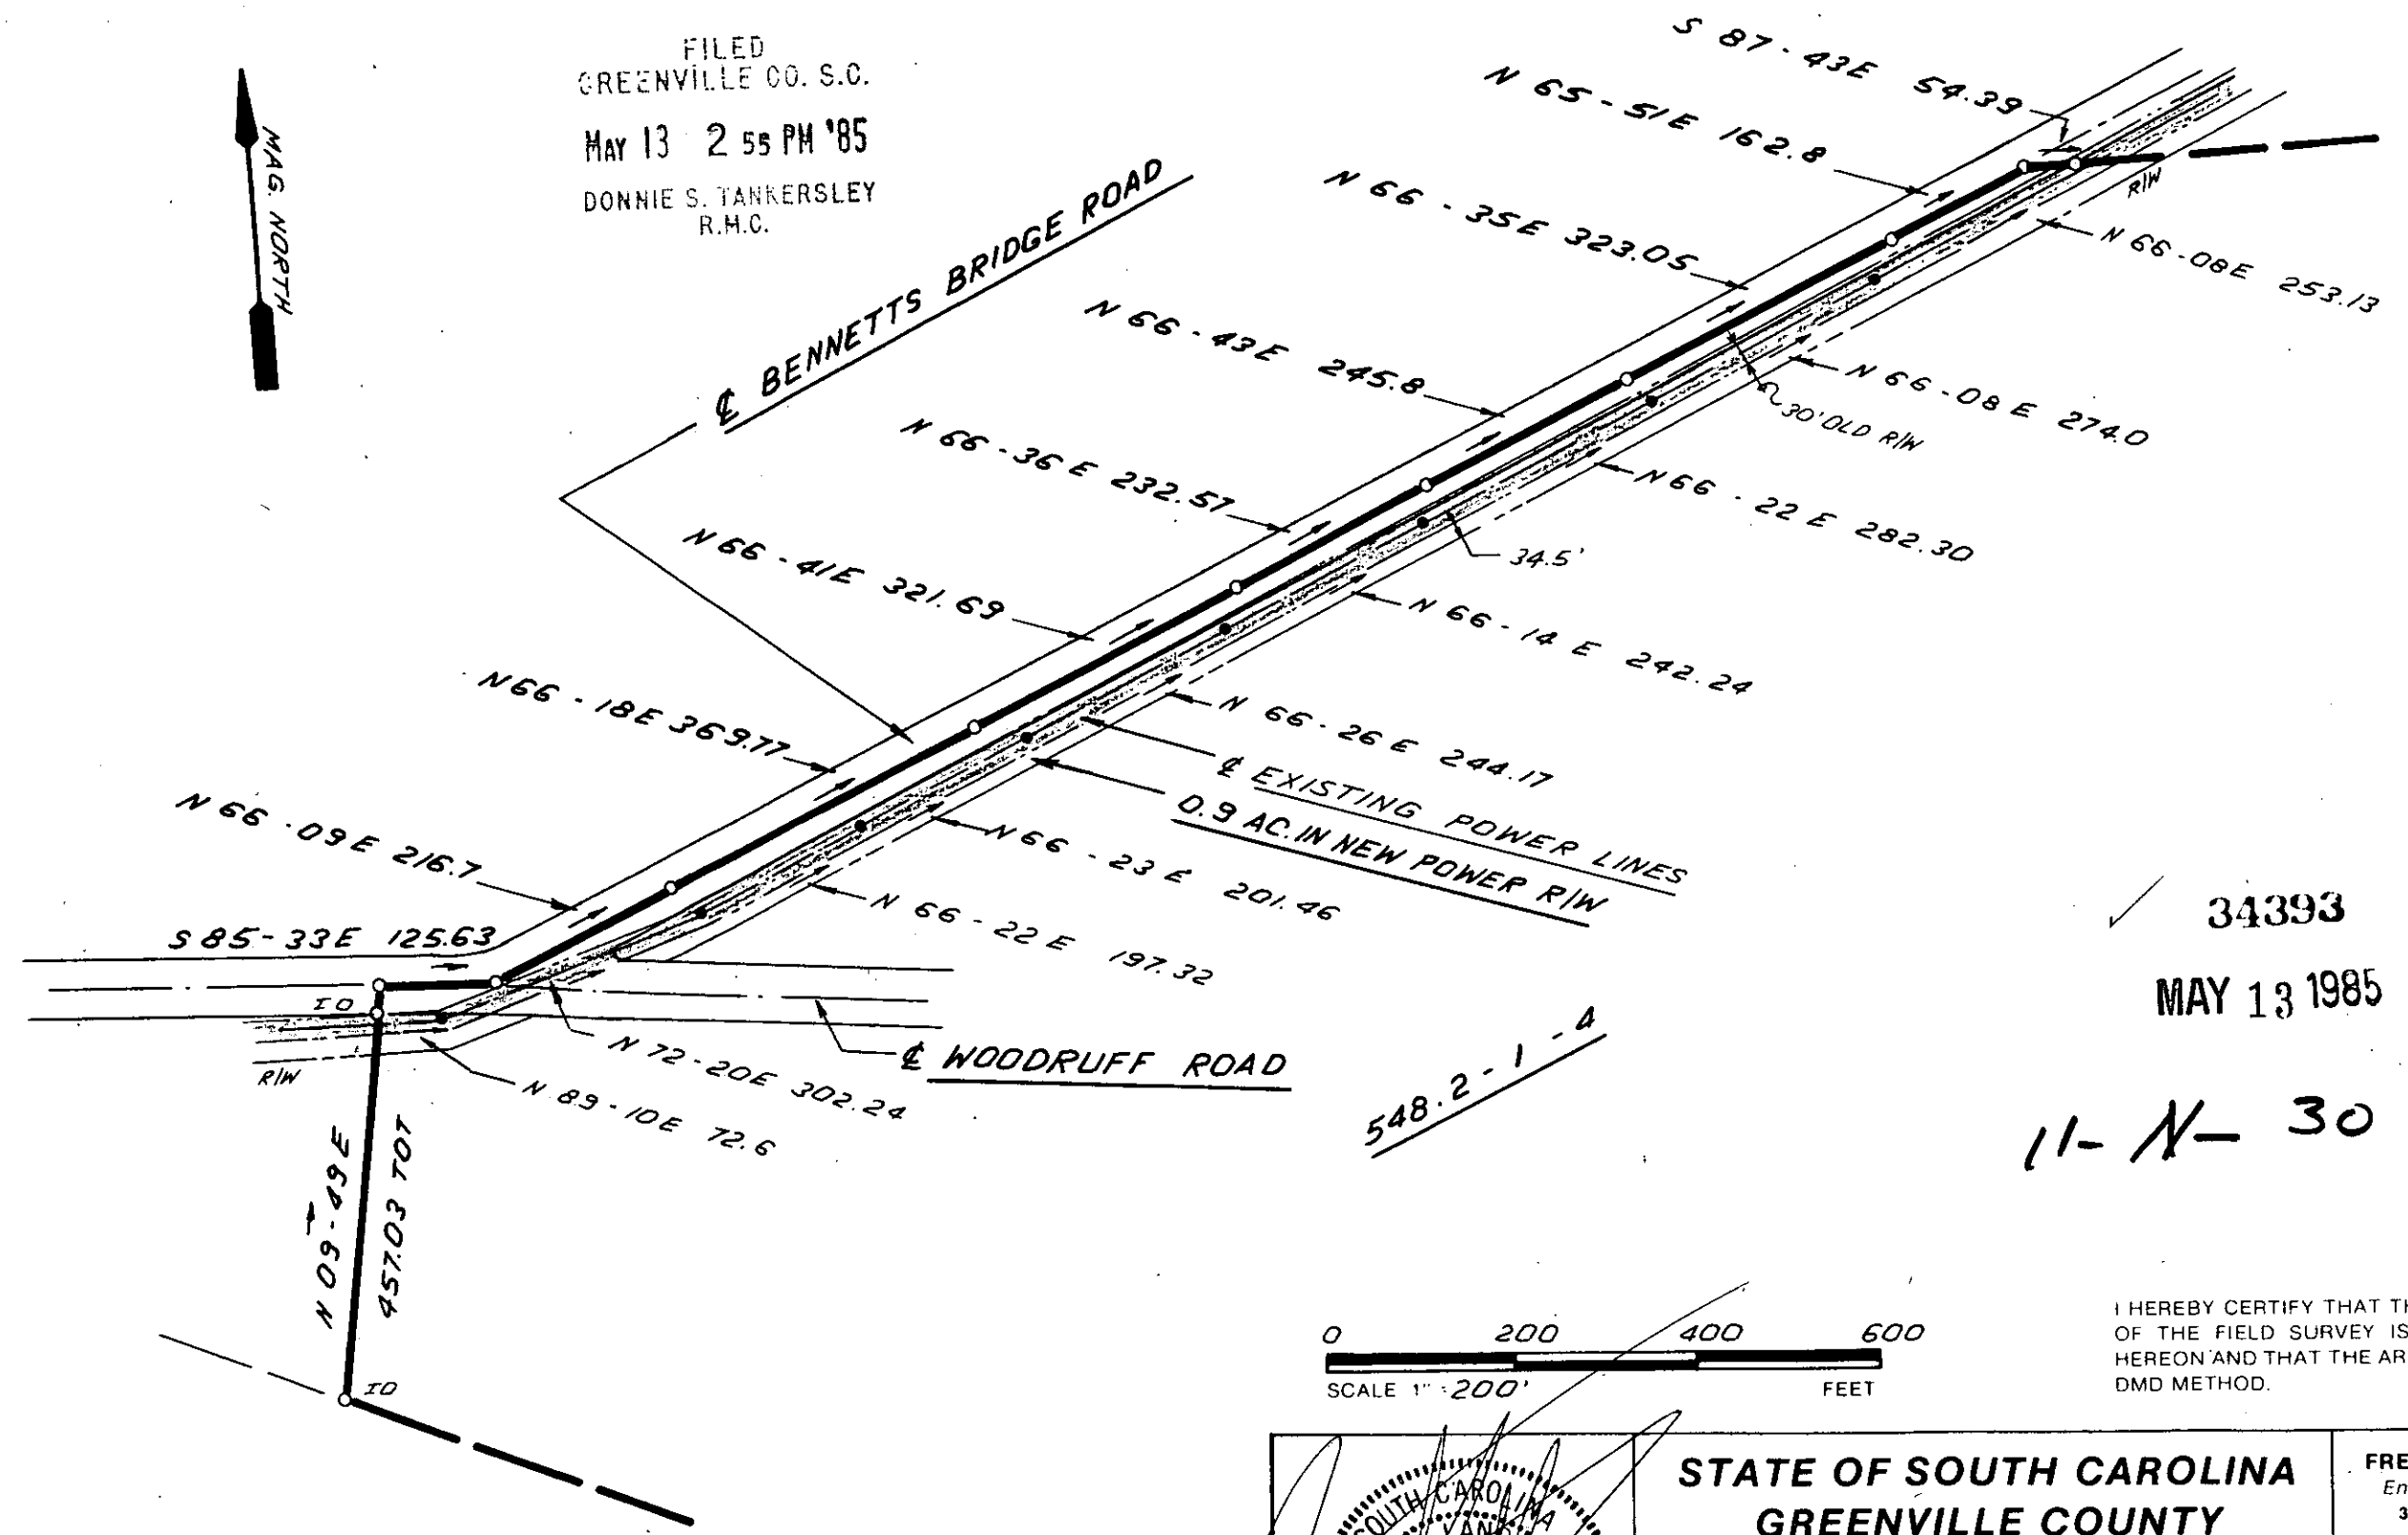

34393
 MAY 13 1985
 11-N-30

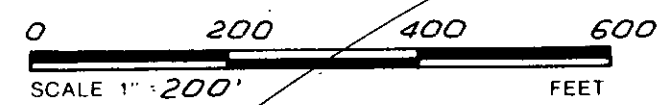

I HEREBY CERTIFY THAT THE RATIO OF PRECISION OF THE FIELD SURVEY IS 1: 5000 AS SHOWN HEREON AND THAT THE AREA WAS DETERMINED BY DMD METHOD.

STATE OF SOUTH CAROLINA
 SUPERVISOR
 JAMES R. FREELAND
 RLS: JAMES R. FREELAND
 NO: 4781

STATE OF SOUTH CAROLINA
 GREENVILLE COUNTY
 LAURENS ELECTRIC COOPERATIVE
 TRANSMISSION LINE
 BEULAH H. & E.J. Mc DONALD
 TRACT

FREELAND & ASSOCIATES Engineers • Land Surveyors 318 WEST STONE AVENUE. GREENVILLE, S.C. (803) 271-4924	
PLAT BOOK	
DEED BOOK	
TAX MAP	548.2-1-4
PARTY CHIEF	J.E.C.
DRAWN	I.R.
DATE	1-14-85
DWG. NO.	12'100-42

THE PRINT MACHIN N41289

MICROFILMED