
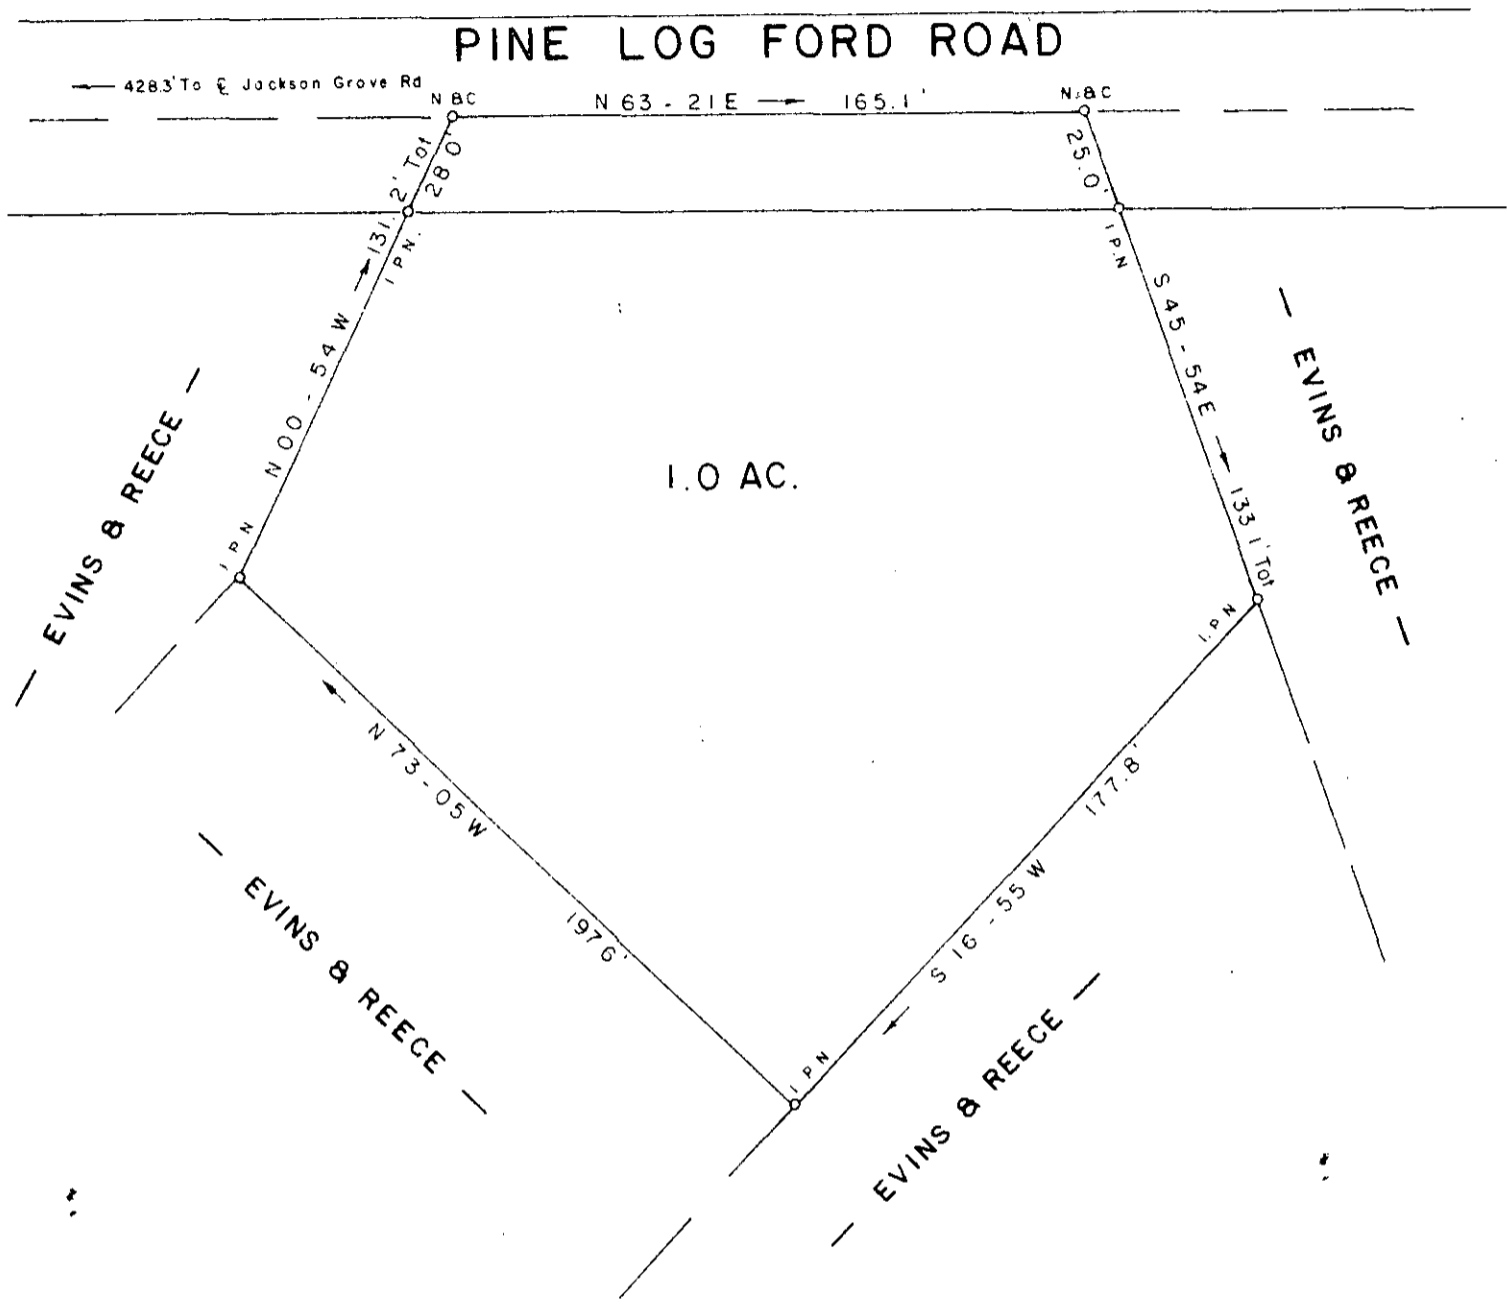


MICROFILMED

FILED
GREENVILLE CO. S.C.
MAY 14 12 14 PM '85
DONNIE S. THURBERSLEY
R.M.C.

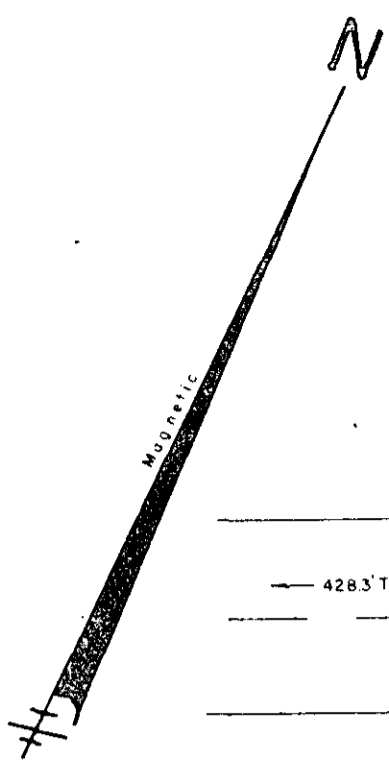


SURVEY FOR
D. R. EVINS
CHESTER A. REECE
NEAR TRAVELERS REST SOUTH GREENVILLE COUNTY
CAROLINA
FEBRUARY 22, 1985


I Herby Certify That The Ratio Of Precision
Of The Field Survey Is 1/5000 As Shown
Hereon And The Area Was Determined By Computer.

34543

11-N-34

Jeffery M. Plumblee
REG. SURVEYOR
7881

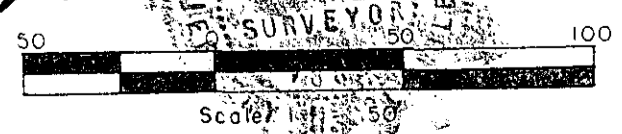


JEFFERY M. PLUMBLEE, INC.
LAND SURVEYING
P O BOX 788
TRAVELERS REST S C 29690
(803) 834-4426

501 4 - 1 - Pt. 16.1

F B. 26