





OLD DUNHAM BR. ROAD

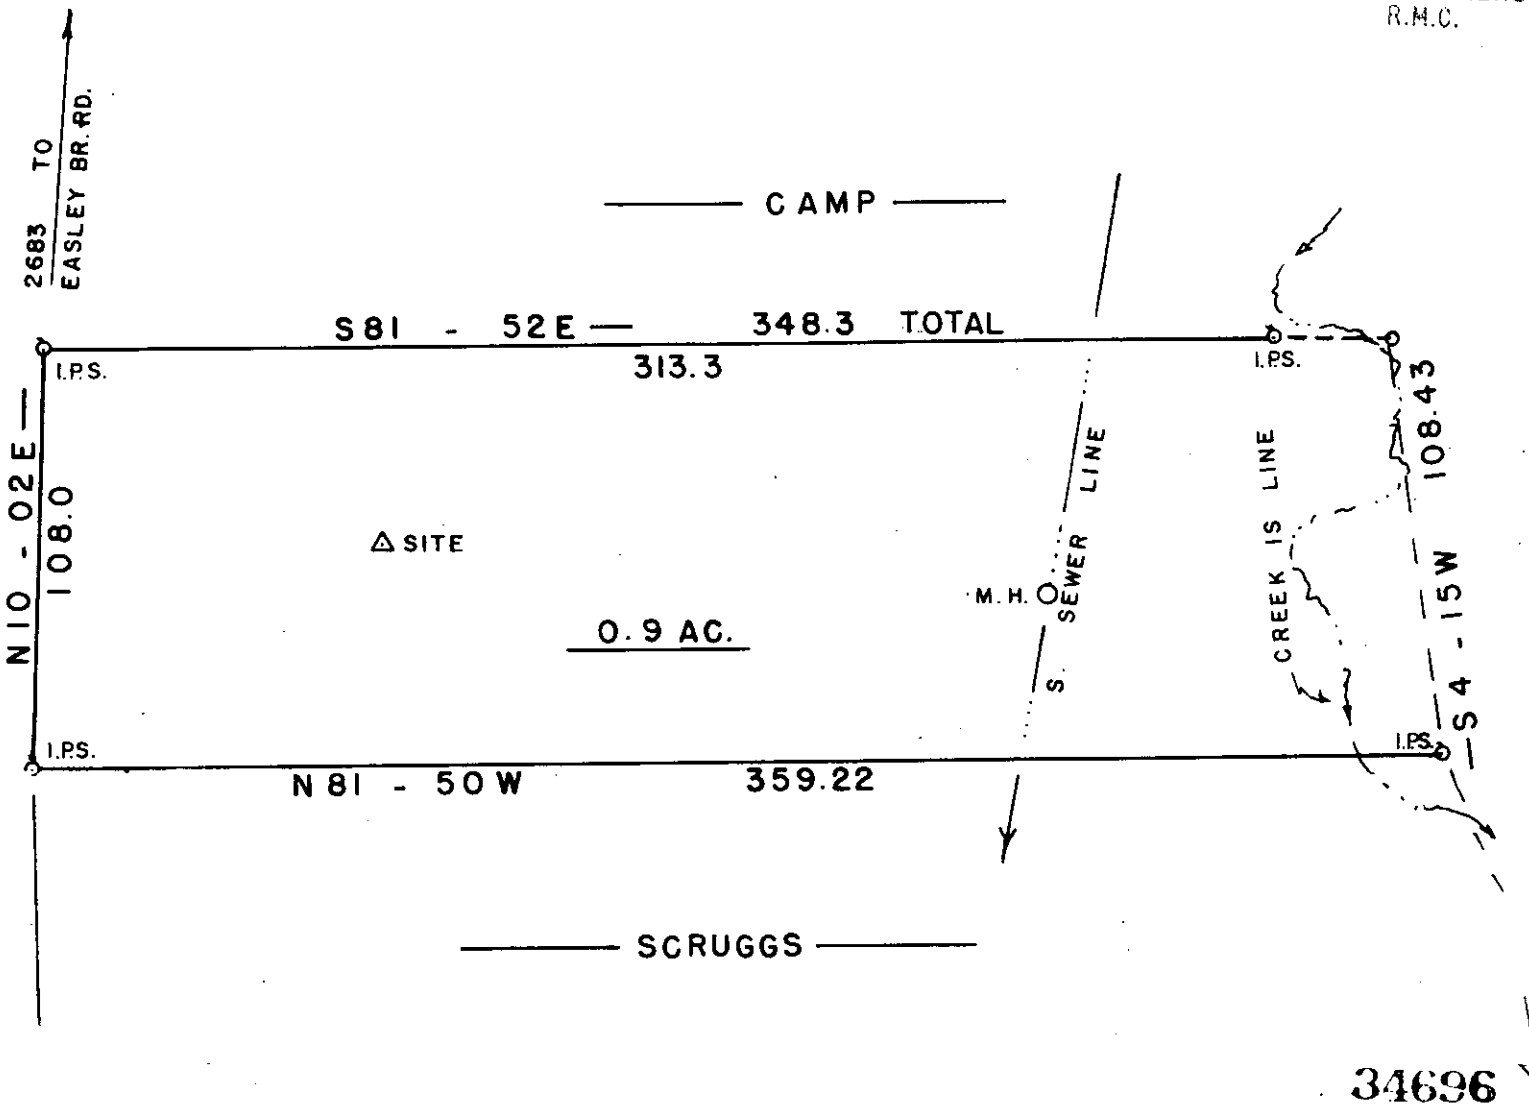

FILED
 GREENVILLE CO. S.C.
 MAY 15 4 57 PM '85
 DONNIE S. JANKERSLEY
 R.M.C.

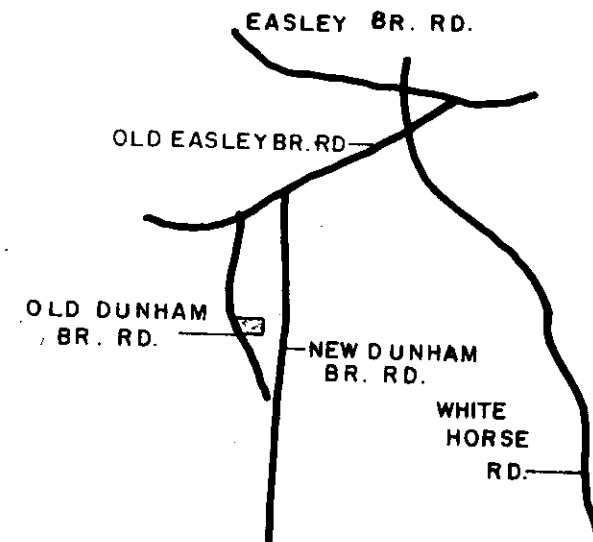

2 MY1585 12663
 THE PRINT MACHINE, INC. N34984



- I HEREBY CERTIFY THE RATIO OF PERECSON OF THE FIELD SURVEY IS 1/ 7500 THE AREA WAS DETERMINED BY D.M.D. CALCULATION
- I HEREBY CERTIFY THAT THE PROPERTY LINES AND ANY IMPROVMENTS ARE CORRECT AND NO VISIBLE ENCROACHMENTS EXIST UNLESS OTHERWISE SHOWN
- THIS PROPERTY IS SUBJECT TO ANY EASEMENTS OR RIGHT OFWAYS OF RECORD OR NOT OF RECORD
- THIS SITE IS NOT WITHIN A FLOOD HAZARD AREA

11-N-37

REF. — OUT OF DEED BOOK 467 PAGE 235
 B. B. R. 243 - 2 - PT. 2.6

SURVEY FOR
MARY ALICE SCRUGGS
 GREENVILLE CO. SOUTH CAROLINA

WEBB SURVEYING & MAPPING GROUP
 P.O. BOX 4756 - 29608
 SCALE 1" = 50 FT.
 DATE MAY 1985

