
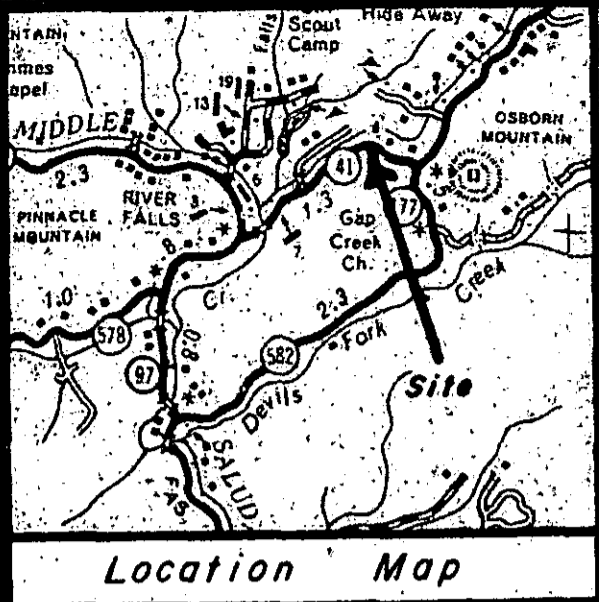



Reference : Deed Book 571, Page 477

Legend : I.N. --- New Iron Pin
I.O. --- Old Iron Pin
NBC --- Nail & Cap

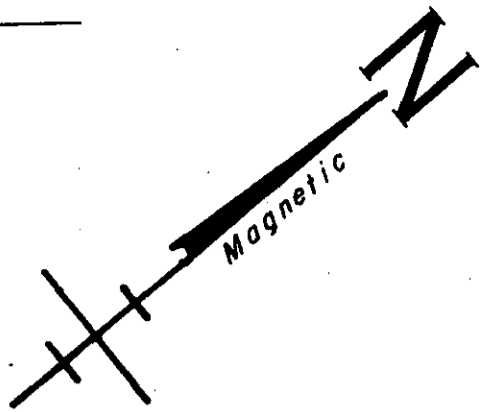

Timberlands, Inc.

Tankersley

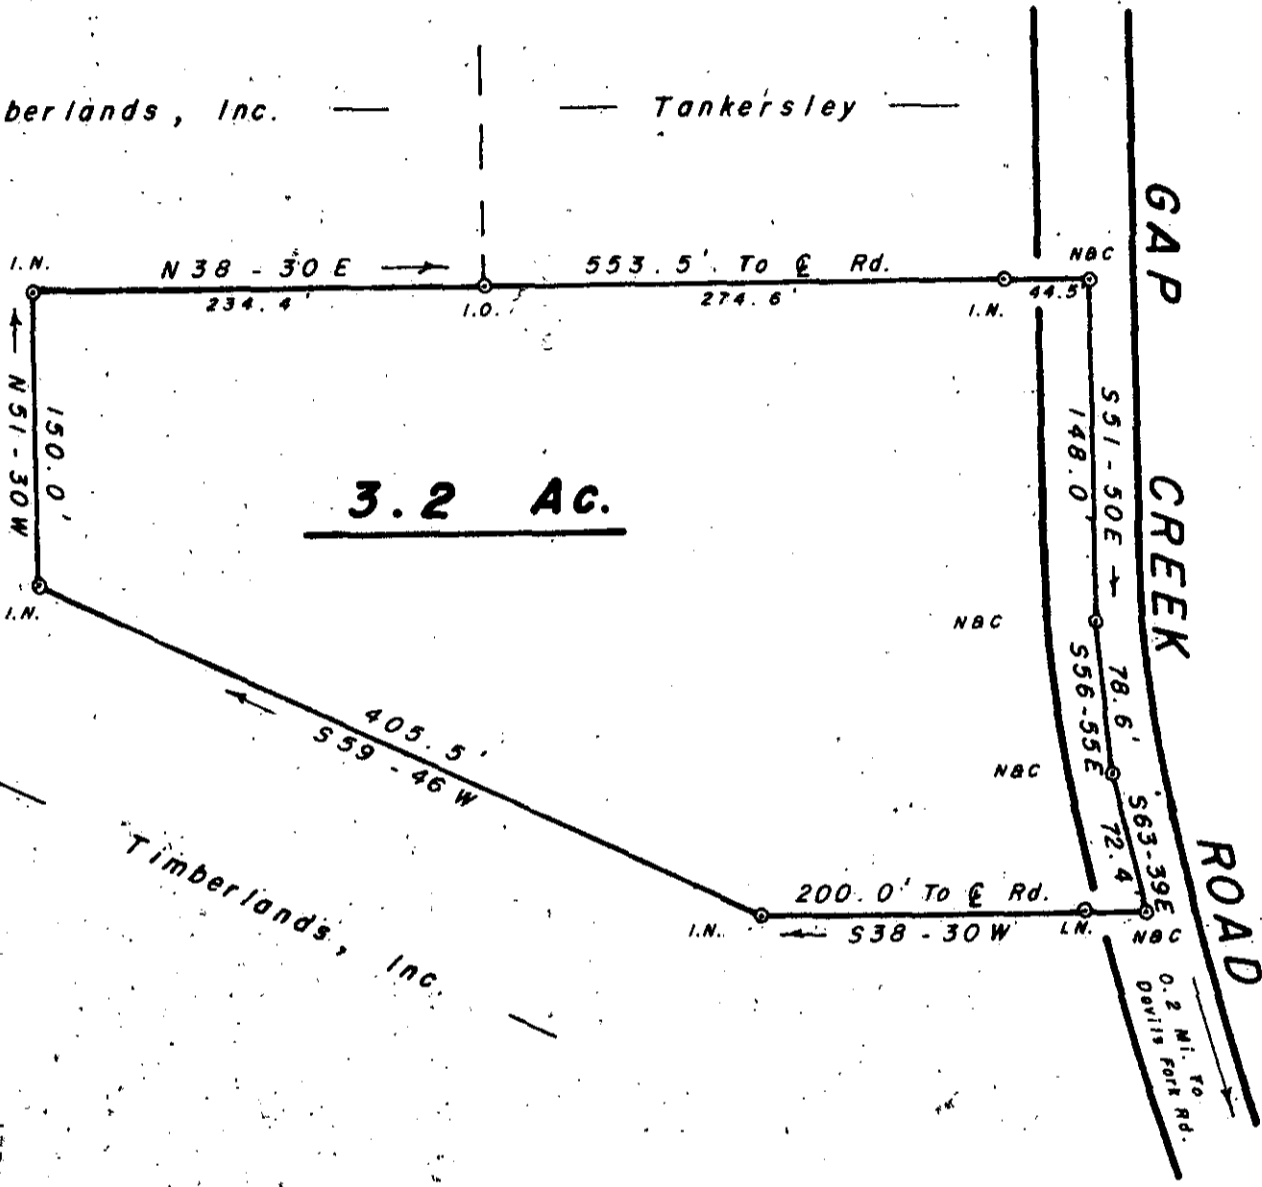

FILED
GREENVILLE CO. S.C.
JUN 5 9 02 AM '85
DONNIE S. TANKERSLEY
R.M.C.

SURVEY FOR BOARD OF FIRE CONTROL RIVER FALLS FIRE DISTRICT OF GREENVILLE COUNTY


SOUTH CAROLINA

MAY 9, 1985

11-N-68

37101

SCALE: 1" = 100'

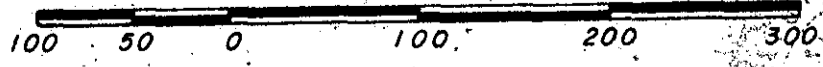

W. R. WILLIAMS, JR.
ENGINEER / SURVEYOR
P. E. & L. S. No. 3979
15 S. MAIN STREET
TRAVELERS REST, S. C.
29690

"I hereby certify that the ratio of precision of the field survey is 1/5000, as shown hereon and the area was determined by D.M.D. method of area calculation."

W. R. Williams, Jr. P. E. & L. S. No. 3979