


FILED  
 GREENVILLE CO. S.C.  
 JUN 5 10 20 AM '85  
 DONNIE S. TANKERSLEY  
 R.M.C.

FORRESTER WOODS SUBDIVISION

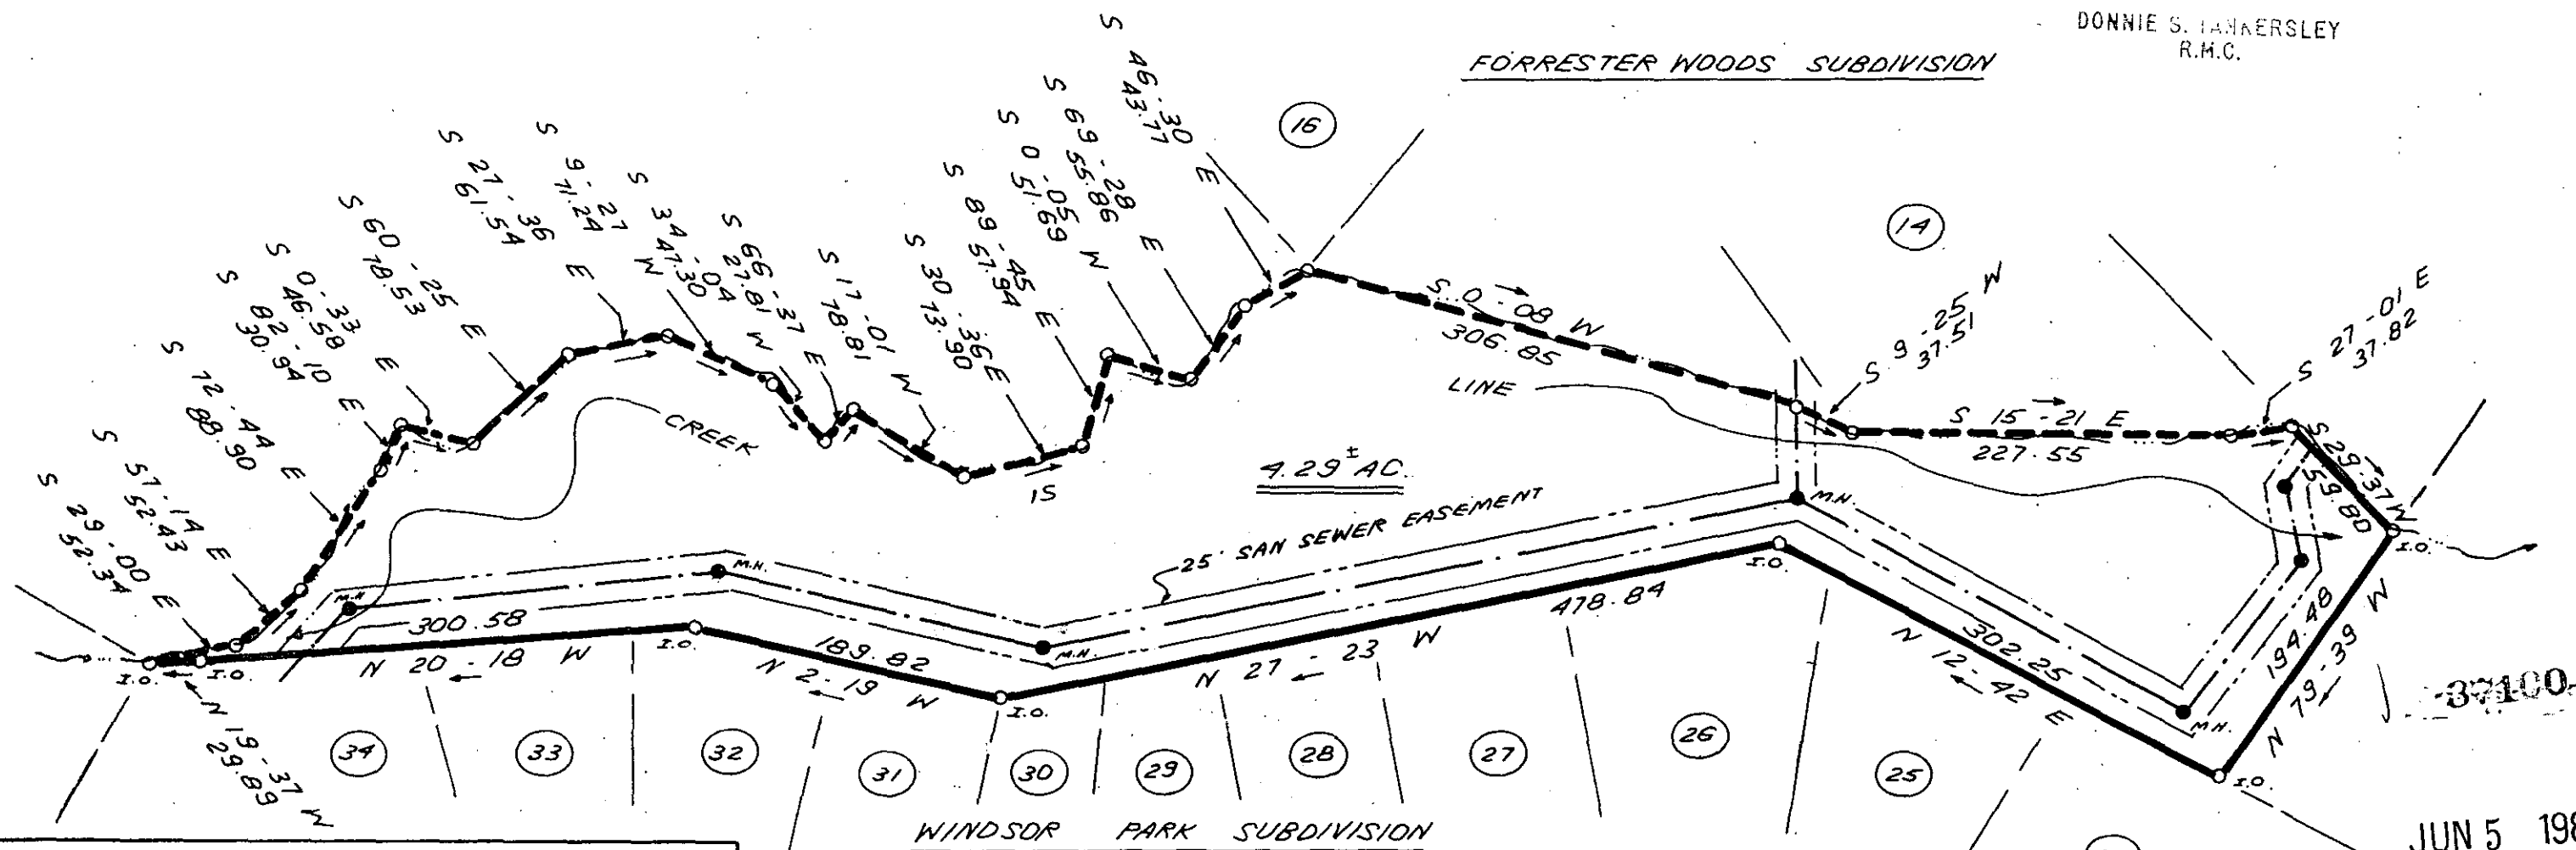

9.29<sup>±</sup> AC.


25' SAN SEWER EASEMENT

WINDSOR PARK SUBDIVISION

JUN 5 1985


11-N-69

I HEREBY CERTIFY THAT THE RATIO OF PRECISION OF THE FIELD SURVEY IS 1:5000 AS SHOWN HEREON AND THAT THE AREA WAS DETERMINED BY DMD METHOD.

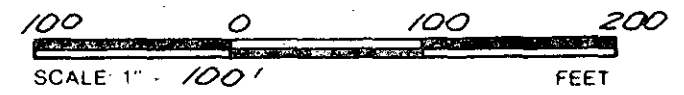


JUN 5 1985

NOTE:  
 SANITARY SEWER LOCATED FROM PLAT BY CAROLINA SURVEYING CO. DATED 1-22-75

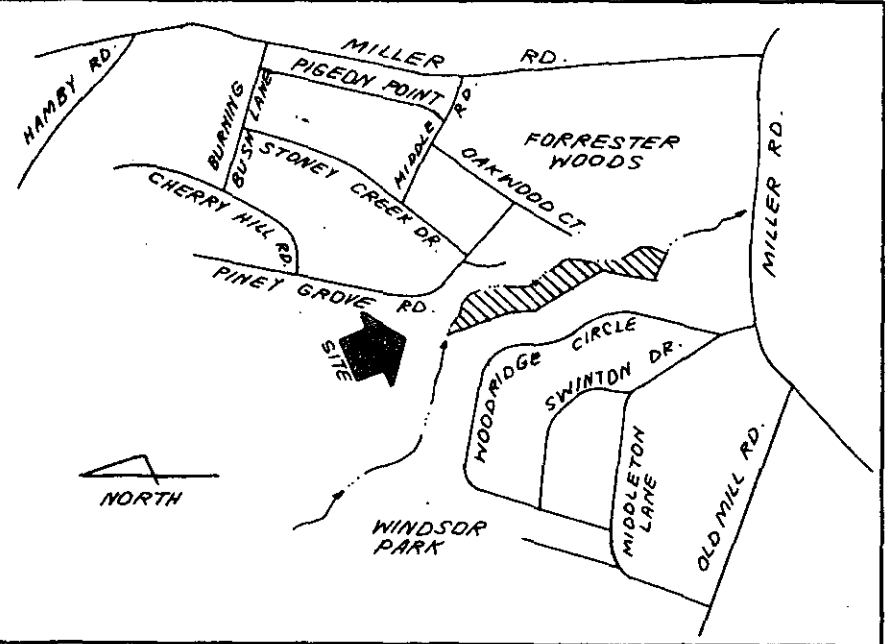

LOCATION MAP

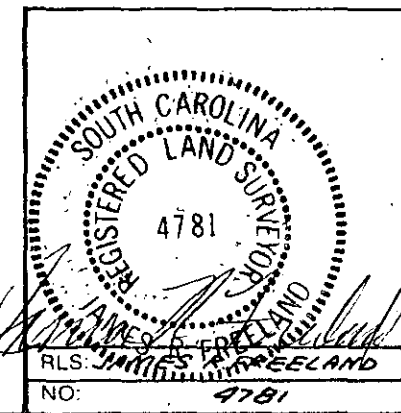

STATE OF SOUTH CAROLINA  
 GREENVILLE COUNTY

SURVEY FOR  
 PRESTIGE BUILDERS  
 OF GREENVILLE LTD.

FREELAND & ASSOCIATES  
 Engineers • Land Surveyors  
 318 WEST STONE AVENUE,  
 GREENVILLE, S.C.  
 (803) 271-4924

PLAT BOOK	
DEED BOOK	
TAX MAP PART M 9.2-1-229	
PARTY CHIEF	J.C.
DRAWN	K.E.G.
DATE	DEC. 19, 1984
DWG. NO.	12,216

THE PRINT MACHINE, INC. N41289

MICROFILMED