
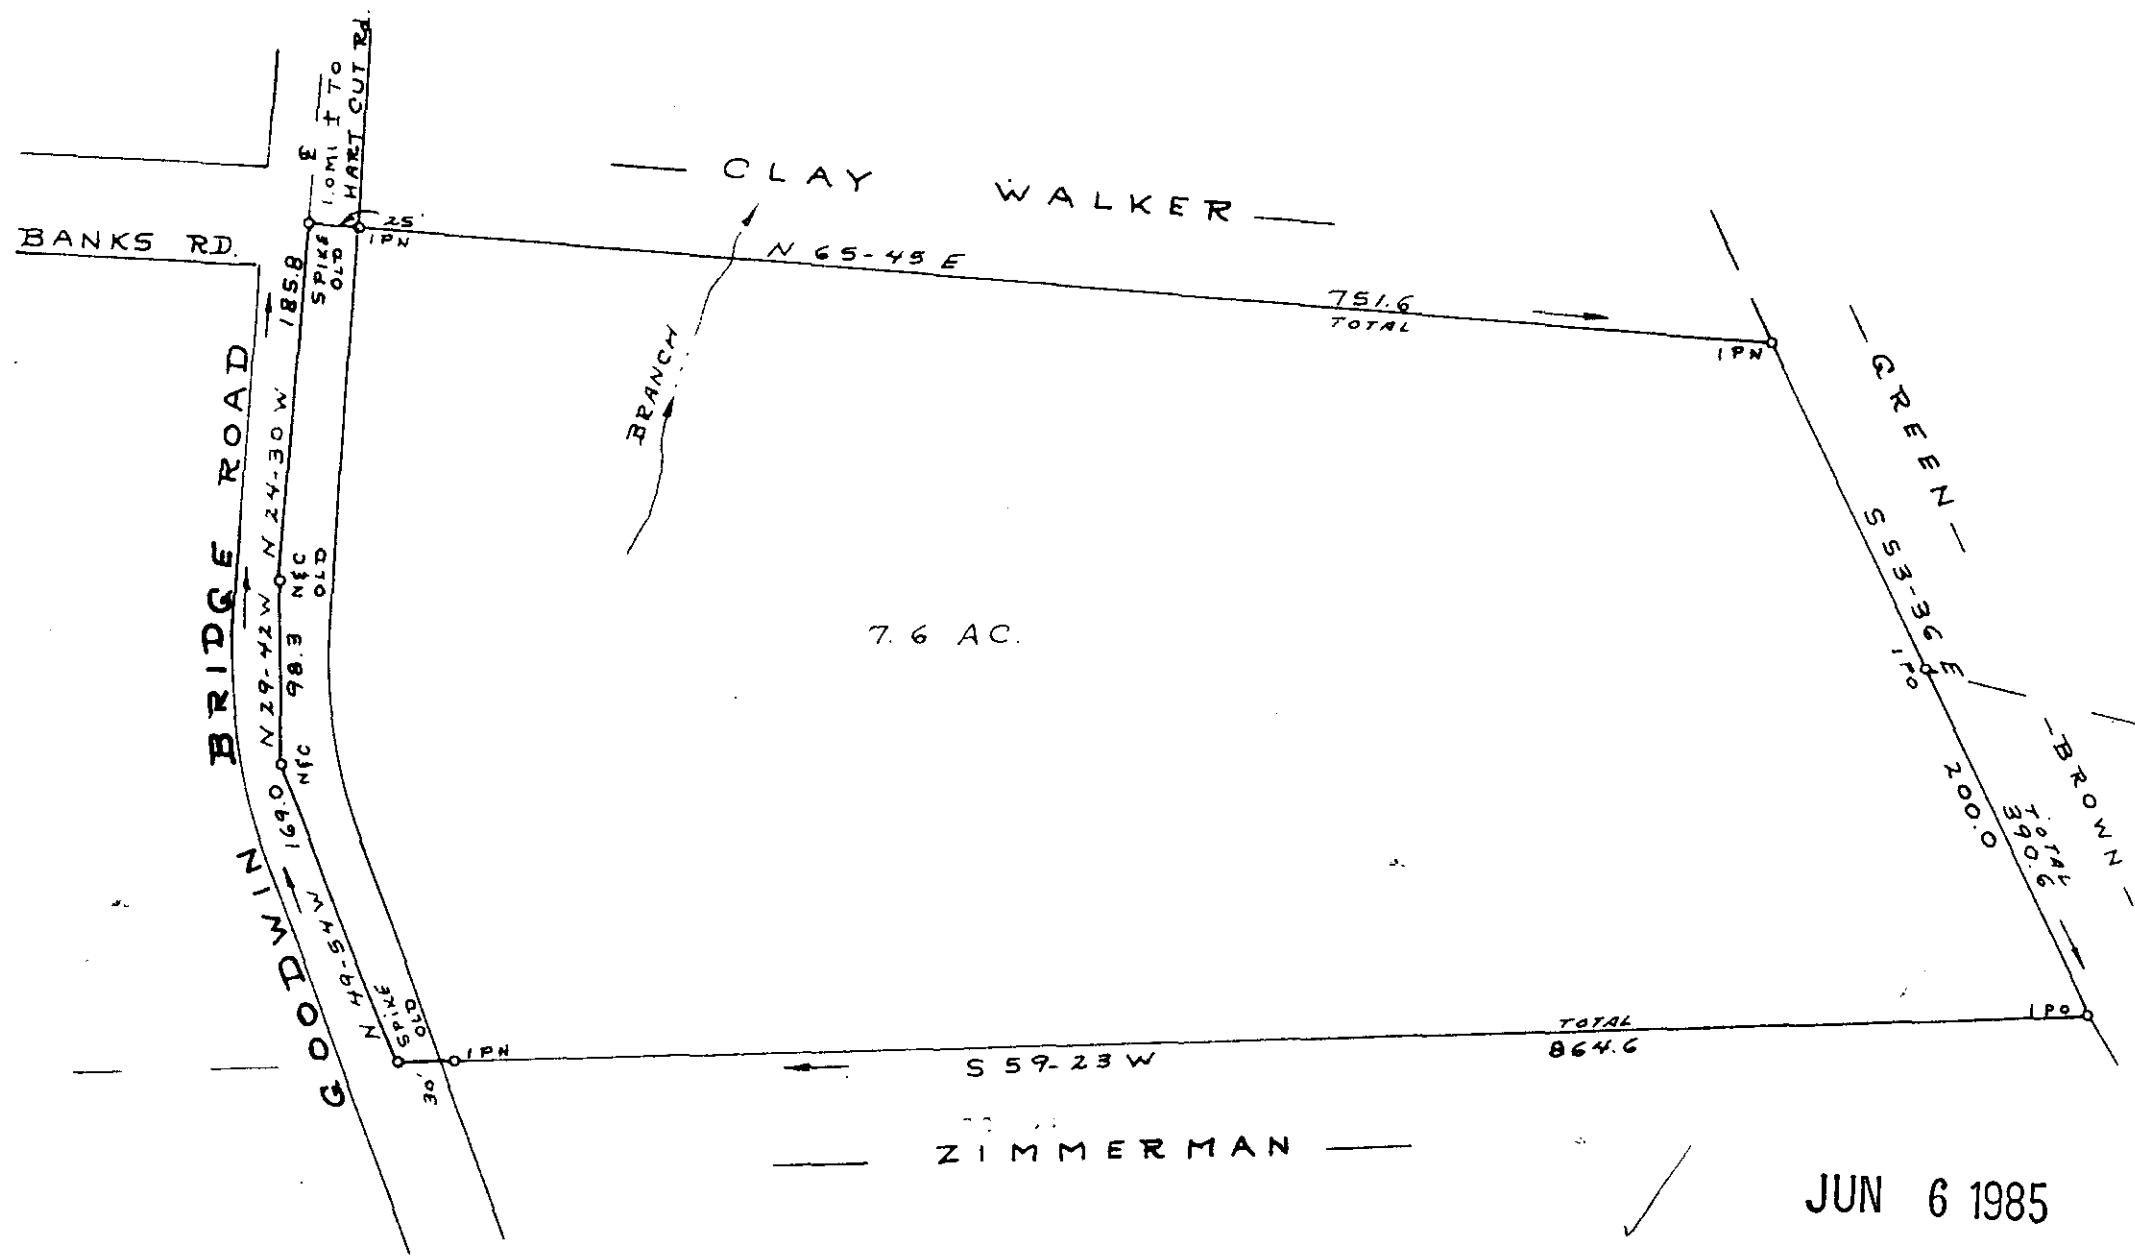


FILED  
 GREENVILLE CO. S.C.  
 JUN 6 9 08 AM '85  
 DONNIE S. JANKESLEY  
 R.M.C.

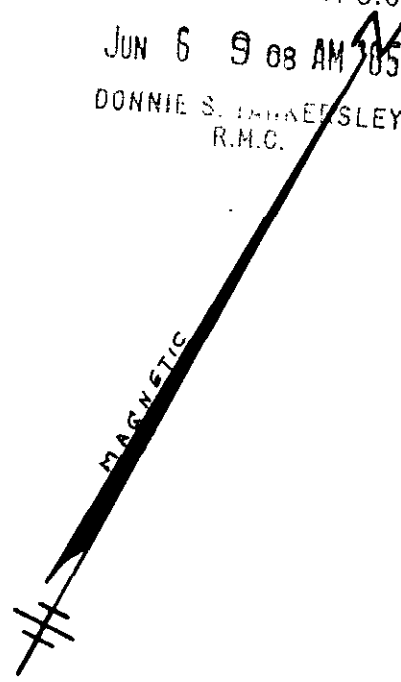

7.6 AC.

JUN 6 1985


37293 11-N-71

SURVEY FOR  
**LONNIE D. WALKER**

NEAR GOLDEN GROVE CHURCH GREENVILLE CO.  
 SOUTH CAROLINA  
 MAY 28, 1985

I Hereby Certify That The Ratio Of Precision  
 Of The Field Survey Is 1:574,000 As Shown  
 Hereon And The Area Was Determined By Computer.

*Jeffery M. Plumblee*  
 JEFFERY M. PLUMBLEE  
 SURVEYOR  
 S. C. # 7881

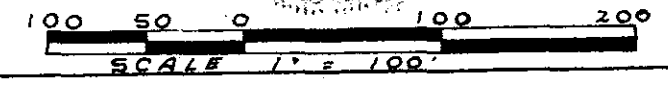

**JEFFERY M. PLUMBLEE, INC.**  
 LAND SURVEYING

P O BOX 788  
 TRAVELERS REST, S. C. 29690 (803) 834-4426

500 3 21A01

MICROFILMED