

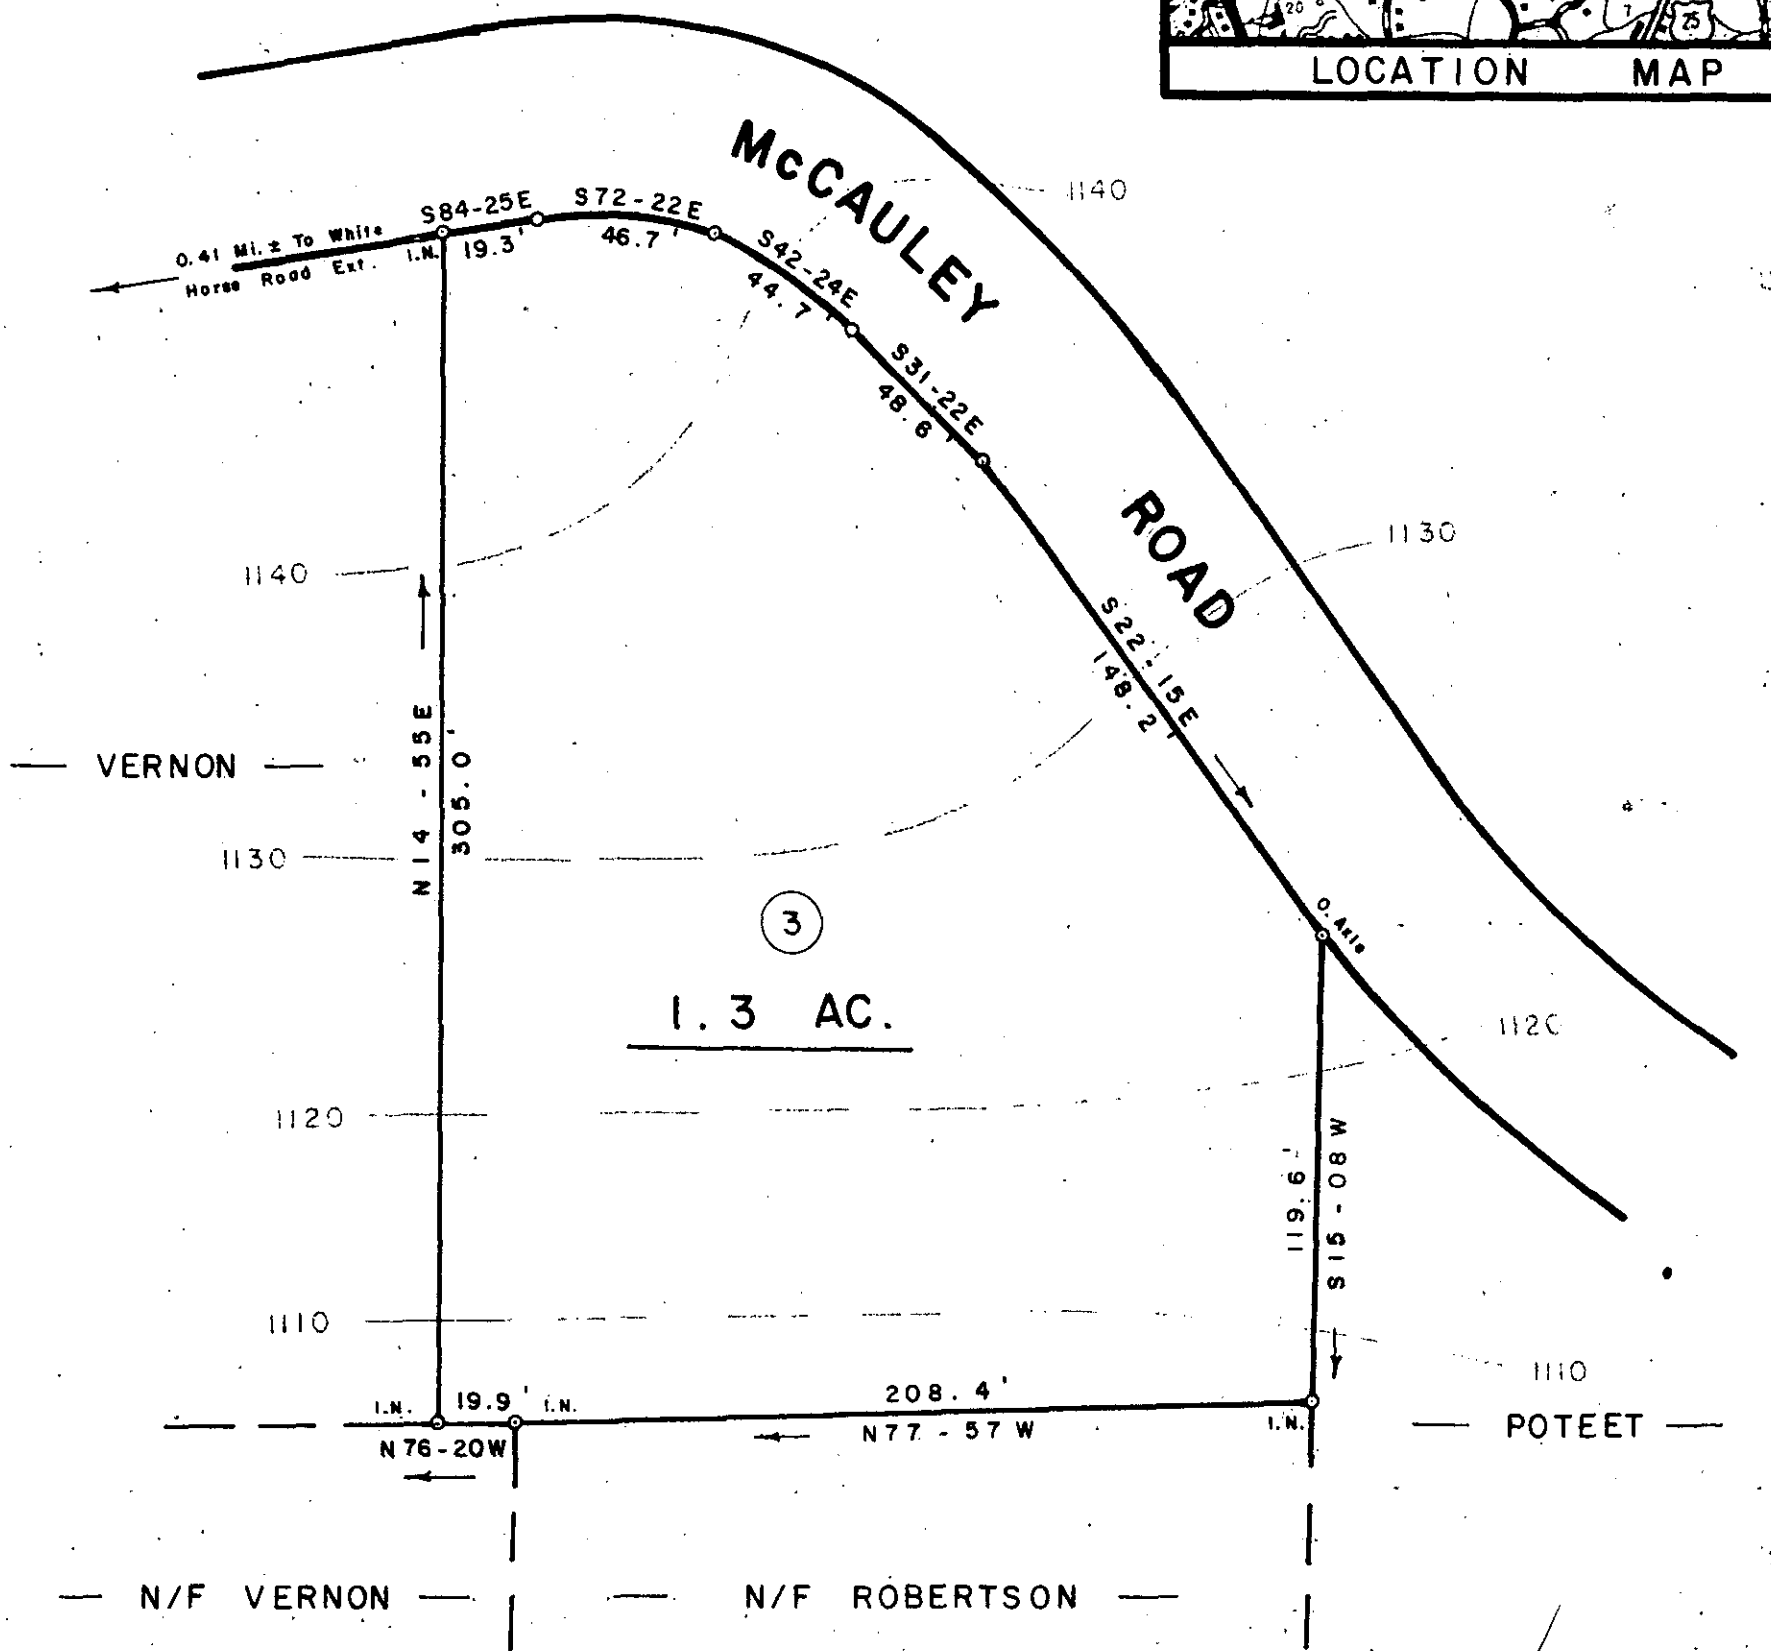
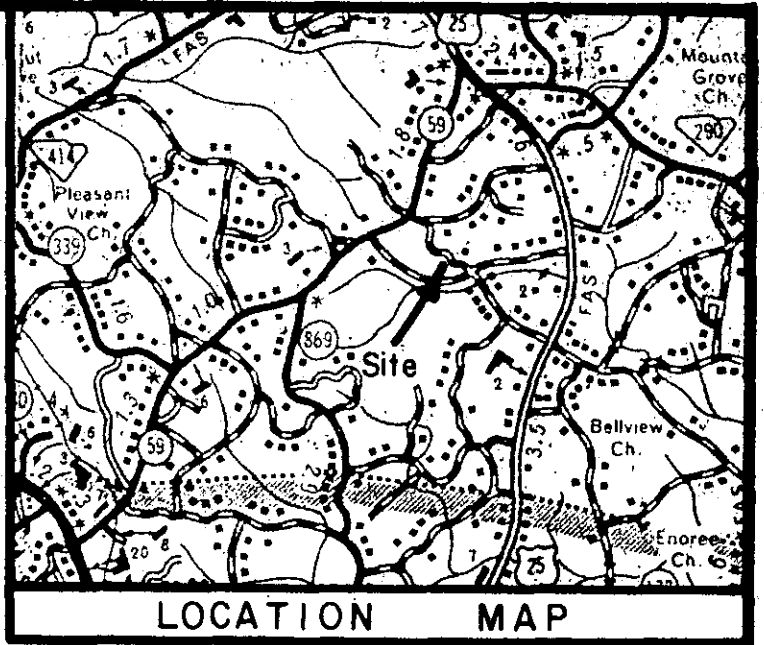


FILED  
GREENVILLE CO. S.C.  
JUN 14 2 18 PM '85  
DONNIE S. TRAVELERSLEY  
R.M.O.

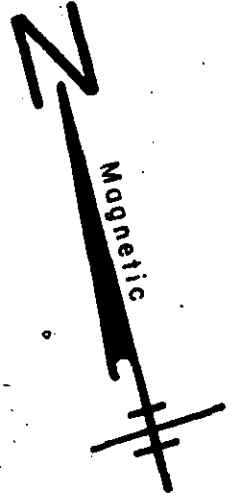

PROPERTY OF 38210  
**THE VERNON CO.** 11-N-86  
NEAR TRAVELERS REST GREENVILLE CO.

SOUTH CAROLINA JUN 14 1985  
FEBRUARY 5, 1985

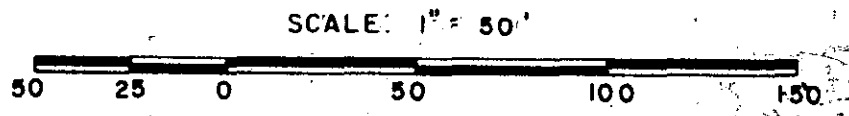

**WRW**  
W. R. WILLIAMS, JR.  
ENGINEER / SURVEYOR  
P. E. & L. S. No. 3979  
15 S. MAIN STREET  
TRAVELERS REST, S. C.  
29690

I hereby certify that the ratio of precision of the field survey is 1/5000 as shown hereon and the area was determined by D.M.D. method of area calculation.  
*W. R. Williams, Jr.* P. E. & L. S. No. 3979