
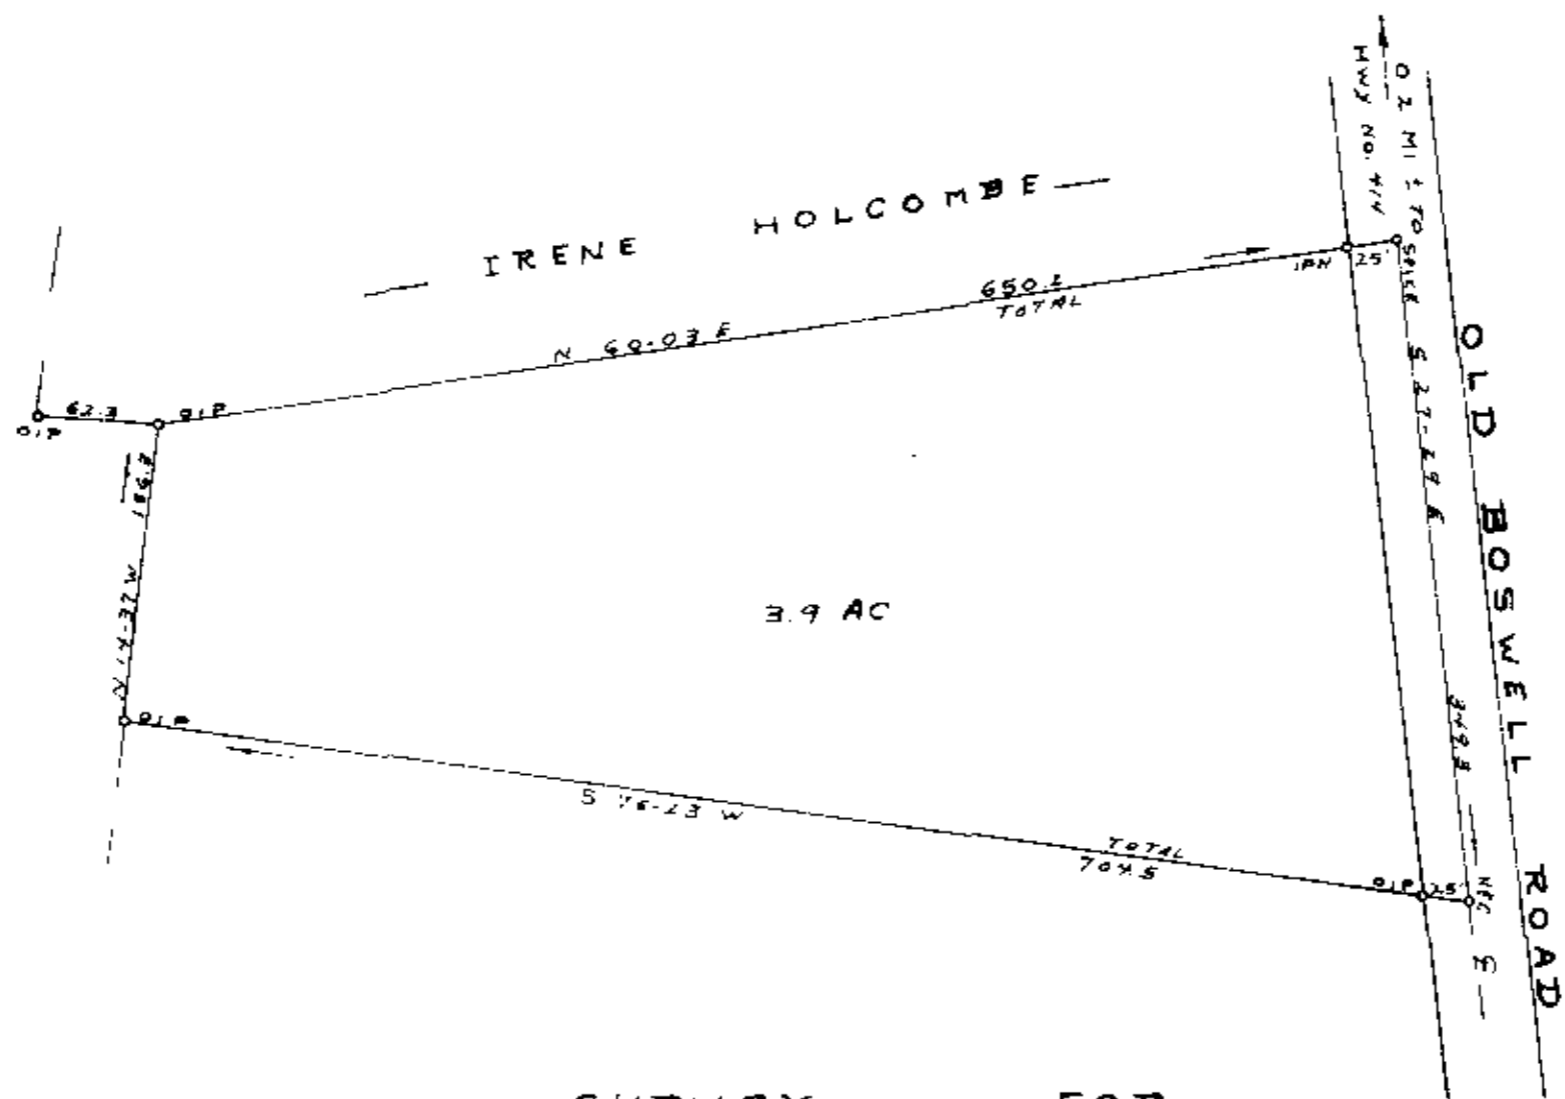


FIELD GREENVILLE, S.C.

JUN 6 3 40 PM '85

DONALD W. WATKINS

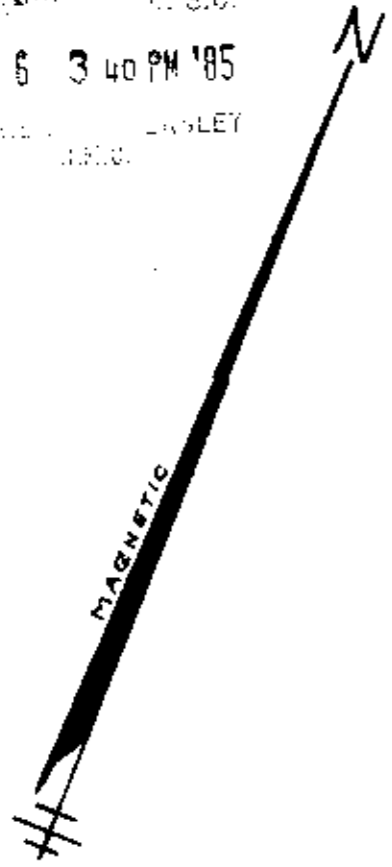


SURVEY FOR
LOUIS H. STONE
NEAR TIGERVILLE GREENVILLE CO.
SOUTH CAROLINA
JUNE 3, 1985

11-P-27
37294 ✓
JUN 6 1985

I hereby certify that the Ratio of Precision
Of The Field Survey Is As Shown
Hereon And The Area Was Determined By Computer.

Signature of Jeffrey M. Plumblee
Professional Seal: JEFFERY M. PLUMBLEE, S.C. & T881

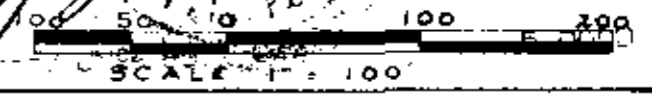

JEFFERY M. PLUMBLEE, INC.
LAND SURVEYING

P. O. BOX 756
TRAVELERS REST, S. C. 29690 (803) 834-4426

MICROFILMED