


LOCATION MAP NTS

FILED
GREENVILLE CO., S.C.
Aug 6 2 28 PM '85
DONNIE S. TANKERSLEY
R.M.C.

NOTES:

1. PLAT REFERENCE: PLAT PREPARED BY ENWRIGHT ASSOCIATES INC. TITLED "SURVEY FOR ALL KONDROS" DATED MARCH 17, 1970
2. ALTHOUGH ALL EASEMENTS, RIGHT-OF-WAYS, AND ENCROACHMENTS OBVIOUS AND APPARENT TO THE SURVEYOR HAVE BEEN SHOWN, THE SURVEYOR DOES NOT WARRANT THE EXISTENCE OR THE NON-EXISTENCE OF ANY OTHERS.

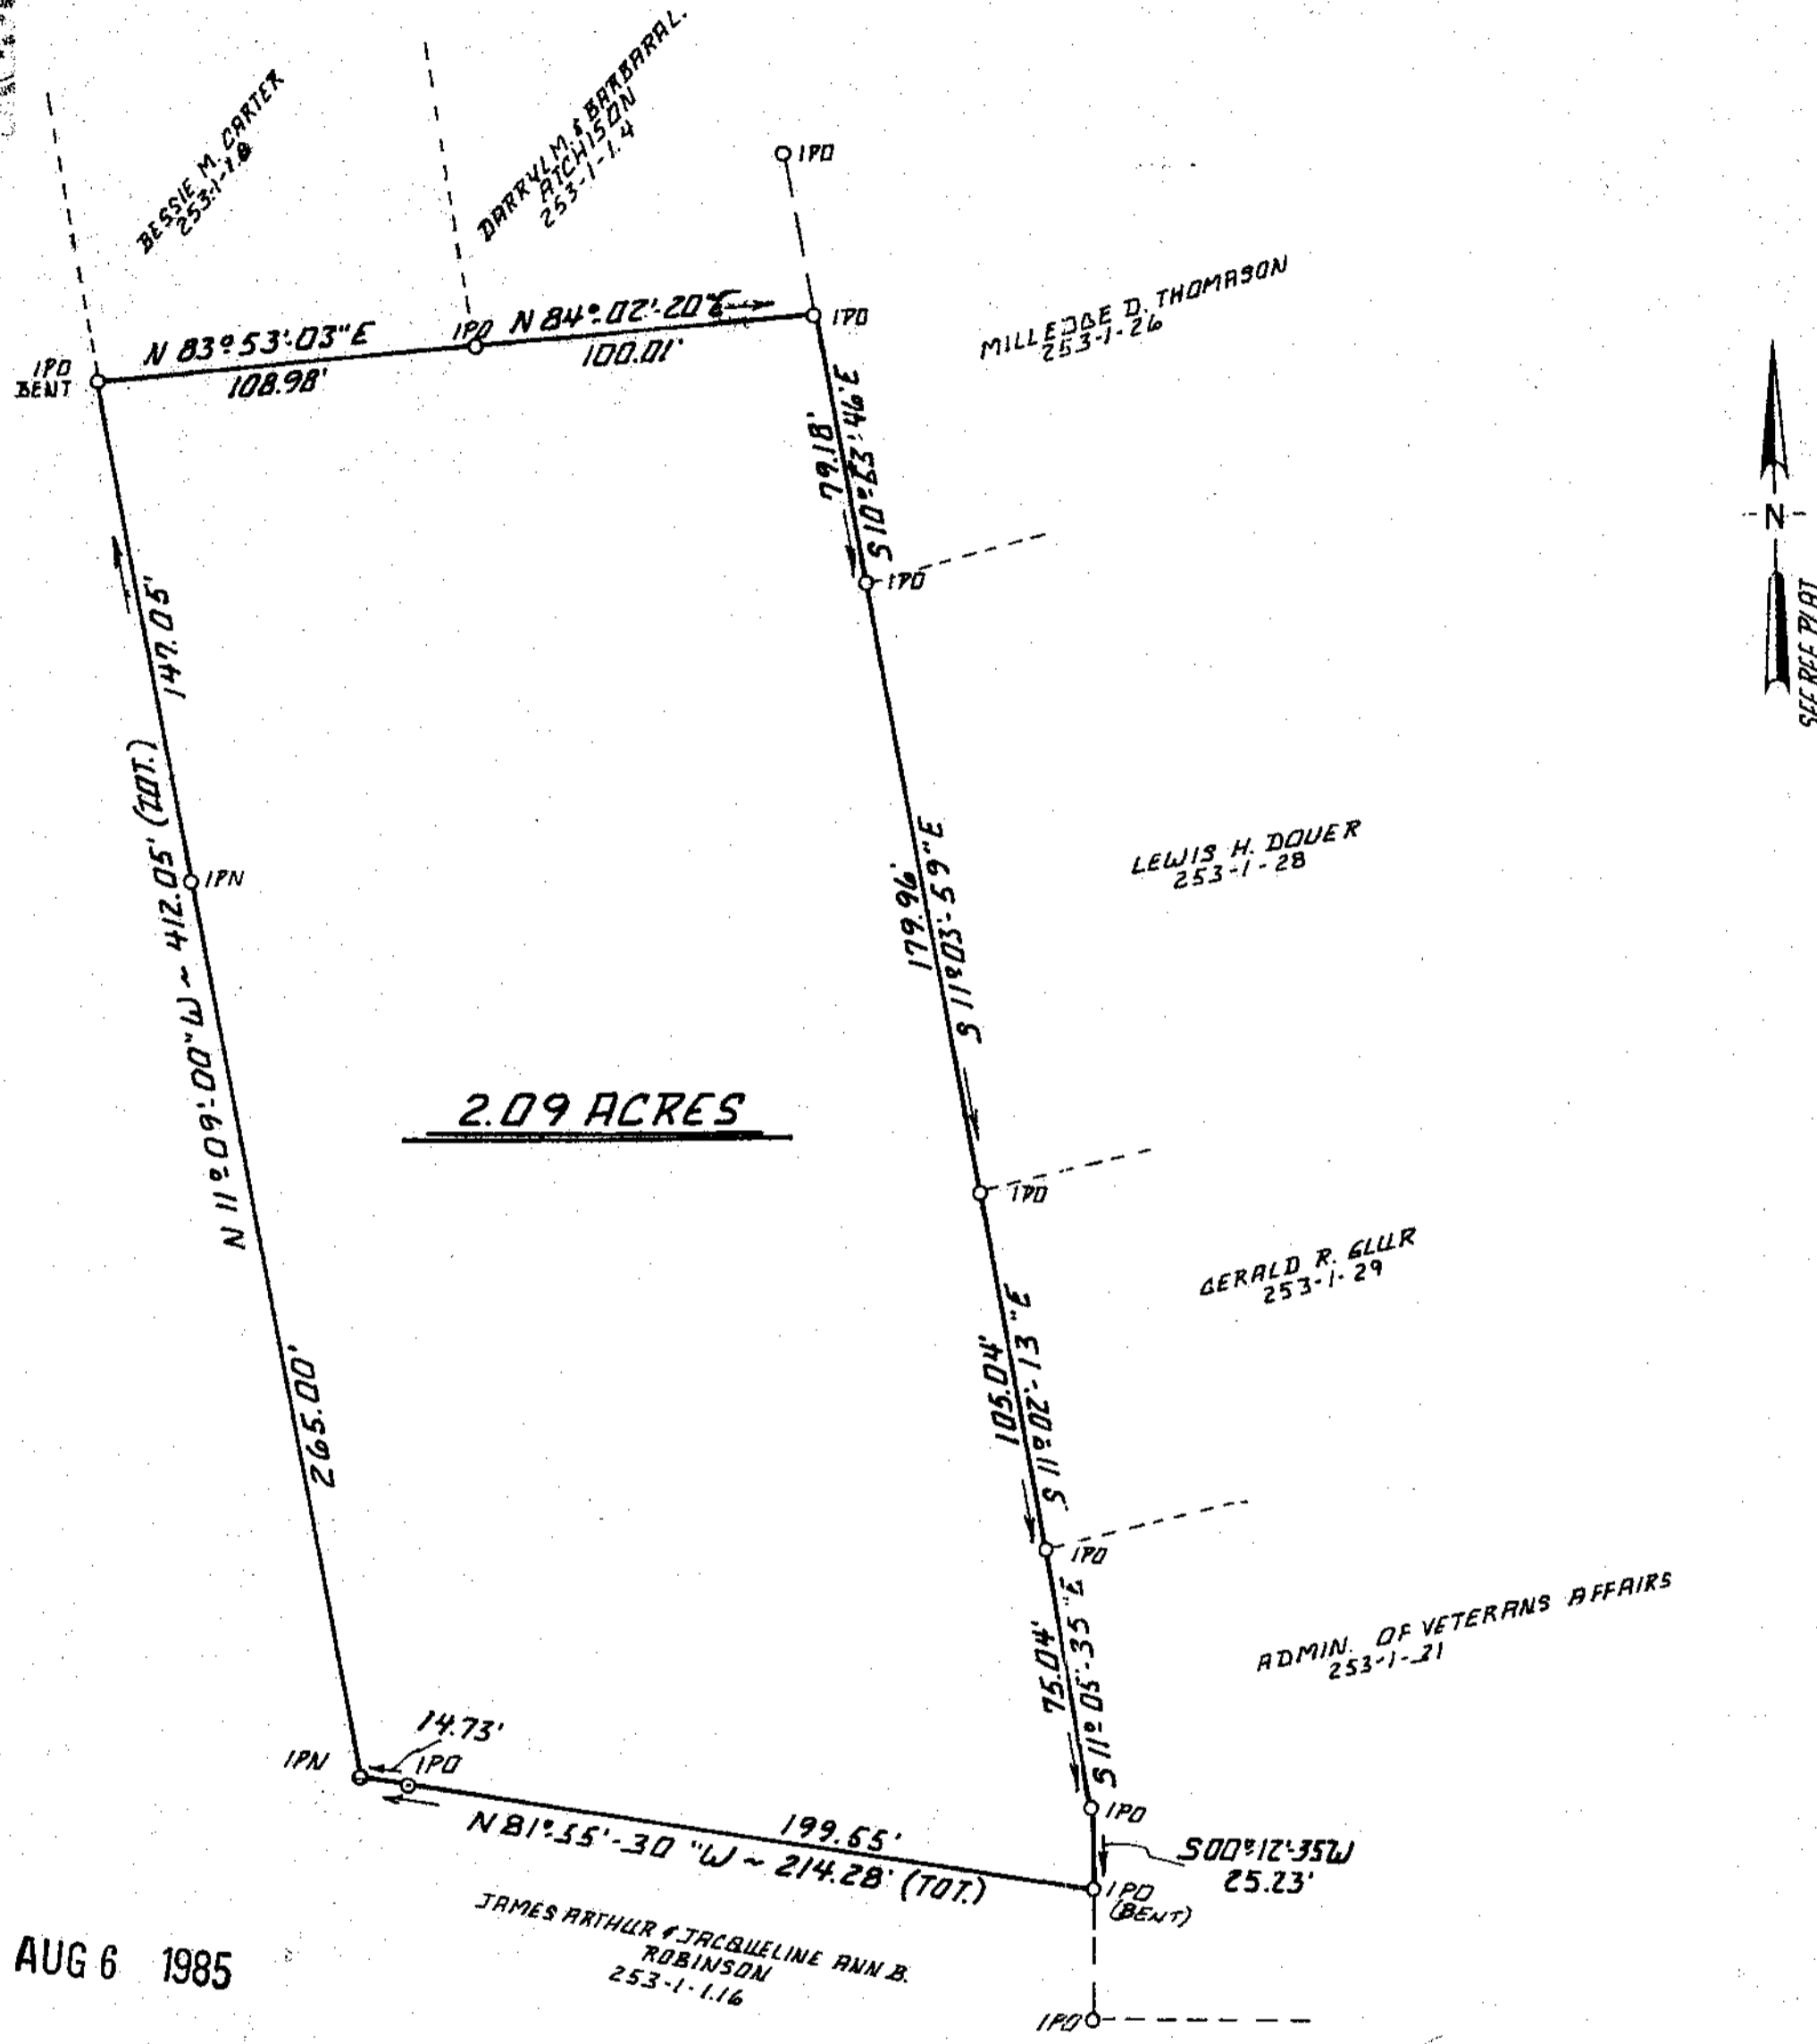

KONDROS
253-1-1

2.09 ACRES

AUG 6 1985

JAMES ARTHUR & JACQUELINE ANN B.
ROBINSON
253-1-116

4388

PRINTED

JUL 22 1985


ENWRIGHT ASSOCIATES

11-P 70


I HEREBY CERTIFY TO LEWIS & NANCY DOUER, THAT TO THE BEST OF MY PROFESSIONAL KNOWLEDGE AND BELIEF AND SUBJECT TO THE LIMITATIONS STATED HEREON, THE RATIO OF PRECISION OF THE FIELD SURVEY IS 1: 2500 AS SHOWN HEREON, AND THE AREA WAS DETERMINED BY AREA METHOD OF AREA CALCULATION.

[Signature]
Surveyor's Signature 403
S.C. Registration No.

THIS PLAT WAS PREPARED FOR THE EXCLUSIVE USE OF THE PERSON, PERSONS, OR ENTITY NAMED IN THE CERTIFICATE HEREON. SAID CERTIFICATE DOES NOT EXTEND TO ANY UNNAMED PERSON, PERSONS OR ENTITY WITHOUT AN EXPRESSED RECERTIFICATION BY THE SURVEYOR NAMING SAID PERSON, PERSONS OR ENTITY.

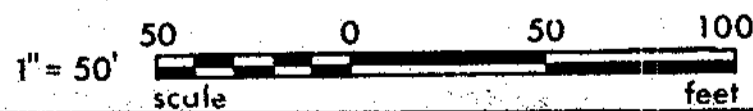

REV.	DATE	BY	DESCRIPTION	APP.
0	7/16/85	RS	FOR ISSUE	
REVISION				

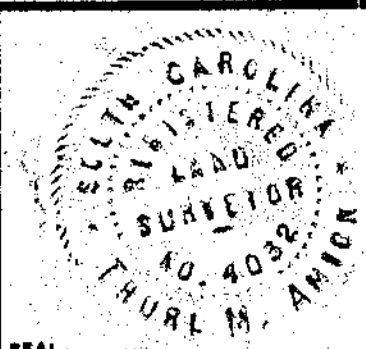

SURVEY FOR:
LEWIS & NANCY DOUER
GREENVILLE CO. SOUTH CAROLINA

enwright associates, inc.
engineers planners surveyors
GREENVILLE, SOUTH CAROLINA

7RS	PLS	TMA	FILE	RETRD
DRAWN	DESIGN	CHECK	FILE	RETRD
7-16-85	1"=50'	85318-50-3-00		
DATE	SCALE	DWG. NO.		