
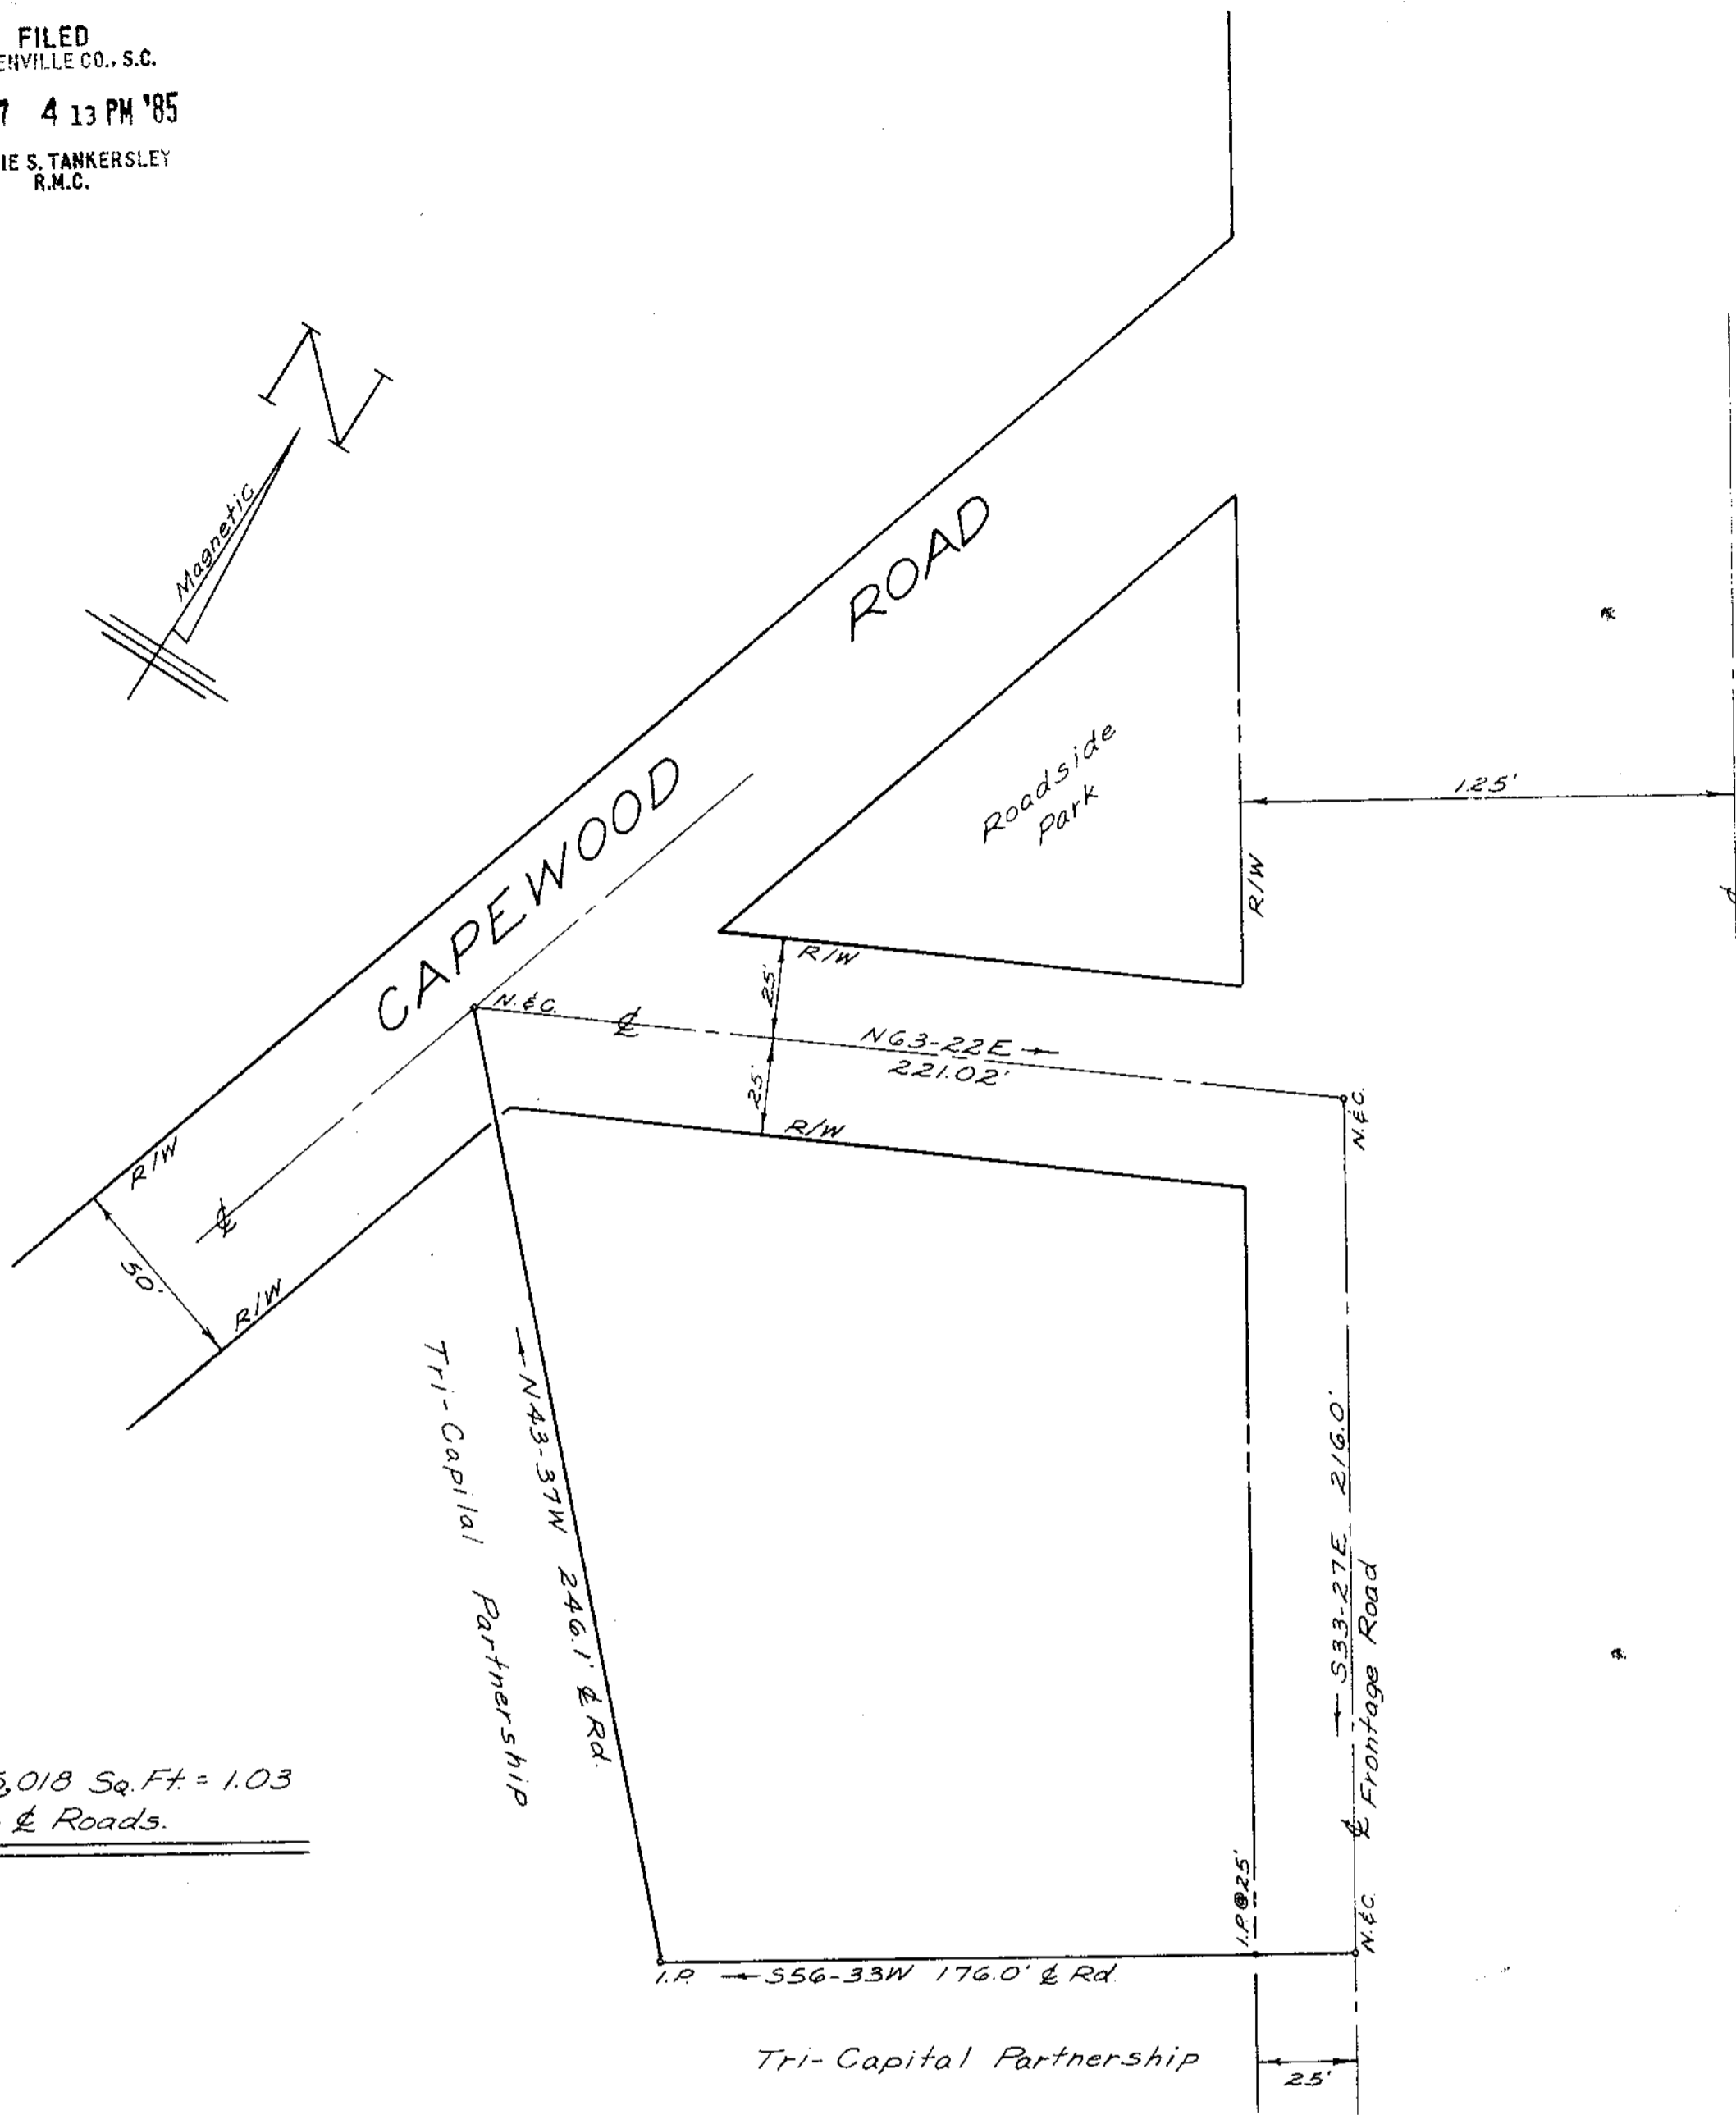


FILED
GREENVILLE CO., S.C.
AUG 7 4 13 PM '85
DONNIE S. TANKERSLEY
R.M.C.

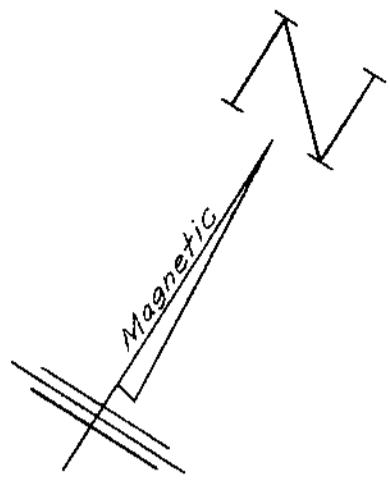

U.S. HWY. NO. 276

Area - 45,018 Sq. Ft. = 1.03
Acres To & Roads.

4548

11-P-73


SURVEY FOR
T. WALTER BRASHIER
SIMPSONVILLE, S.C.

AUG 7 1985

JUNE, 1984



W. R. WILLIAMS, JR.
ENGR./SURVEYOR, Inc.
P. E. & L. S. No. 3979
15 S. MAIN STREET
TRAVELERS REST, S. C.
29690

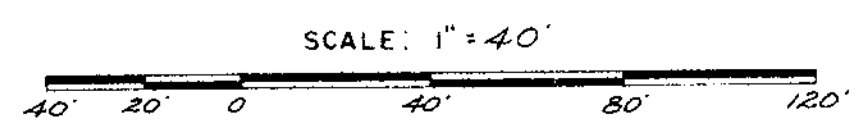

Pt. OF. 319-1-2.4

I hereby certify that the ratio of precision of the field surveys is 1/40,000 as shown hereon and the area was determined by DMD method of area calculation.
W. R. Williams
P. E. & L. S. No. 3979

6/17/85