


FILED
GREENVILLE CO., S.C.
AUG 15 10 11 AM '85
JOHNIE S. TANKERSLEY
R.M.C.

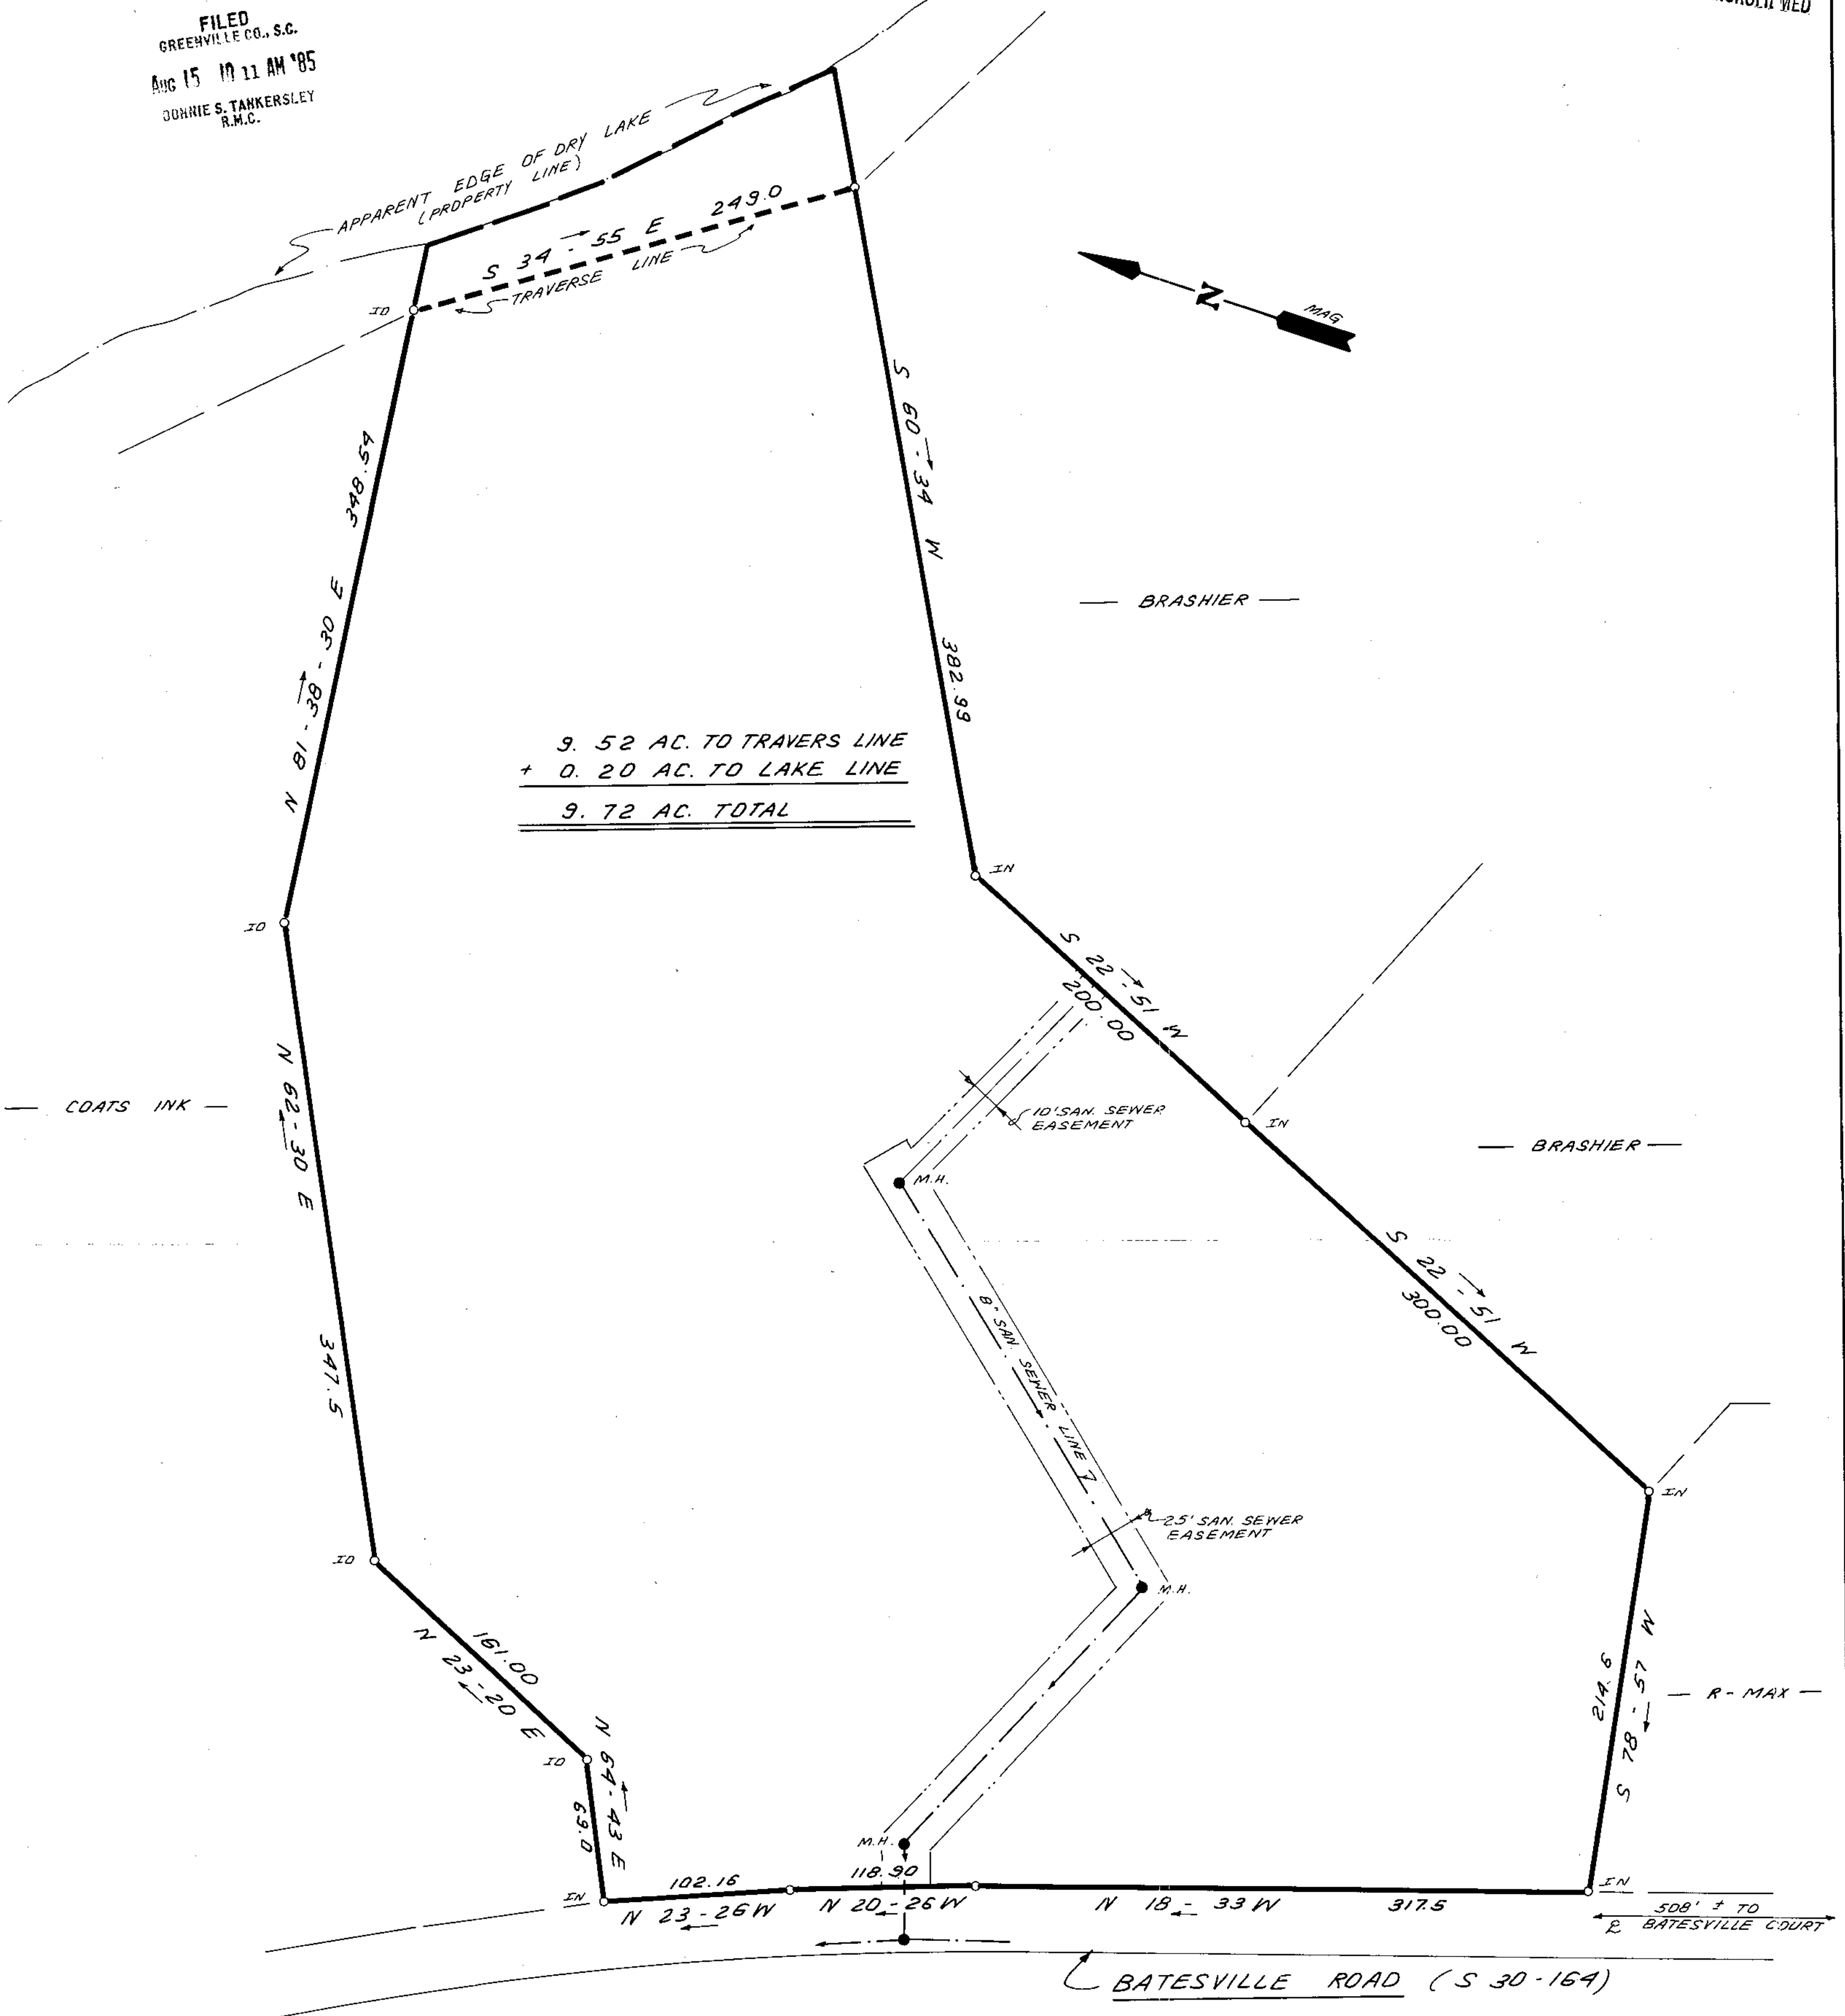

9.52 AC. TO TRAVERS LINE
+ 0.20 AC. TO LAKE LINE
9.72 AC. TOTAL

SURVEY FOR
C. EDWARD FLOYD
GREENVILLE CO., SOUTH CAROLINA


JULY 8, 1985

11-P-80

AUG 15 1985

5385 ✓

SCALE: 1" = 60'

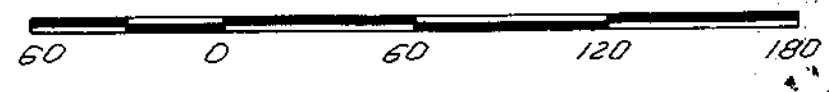

WRW

W. R. WILLIAMS, JR.
ENGR./SURVEYOR, Inc.
P.E. & L.S. No. 3979
15 S. MAIN STREET
TRAVELERS REST, S.C.
29690

"I hereby certify that the ratio of precision of the field survey is 1/5000 as shown hereon and the area was determined by D.M.C. method of area calculation."

[Signature]
P.E. & L.S. No. 3979