
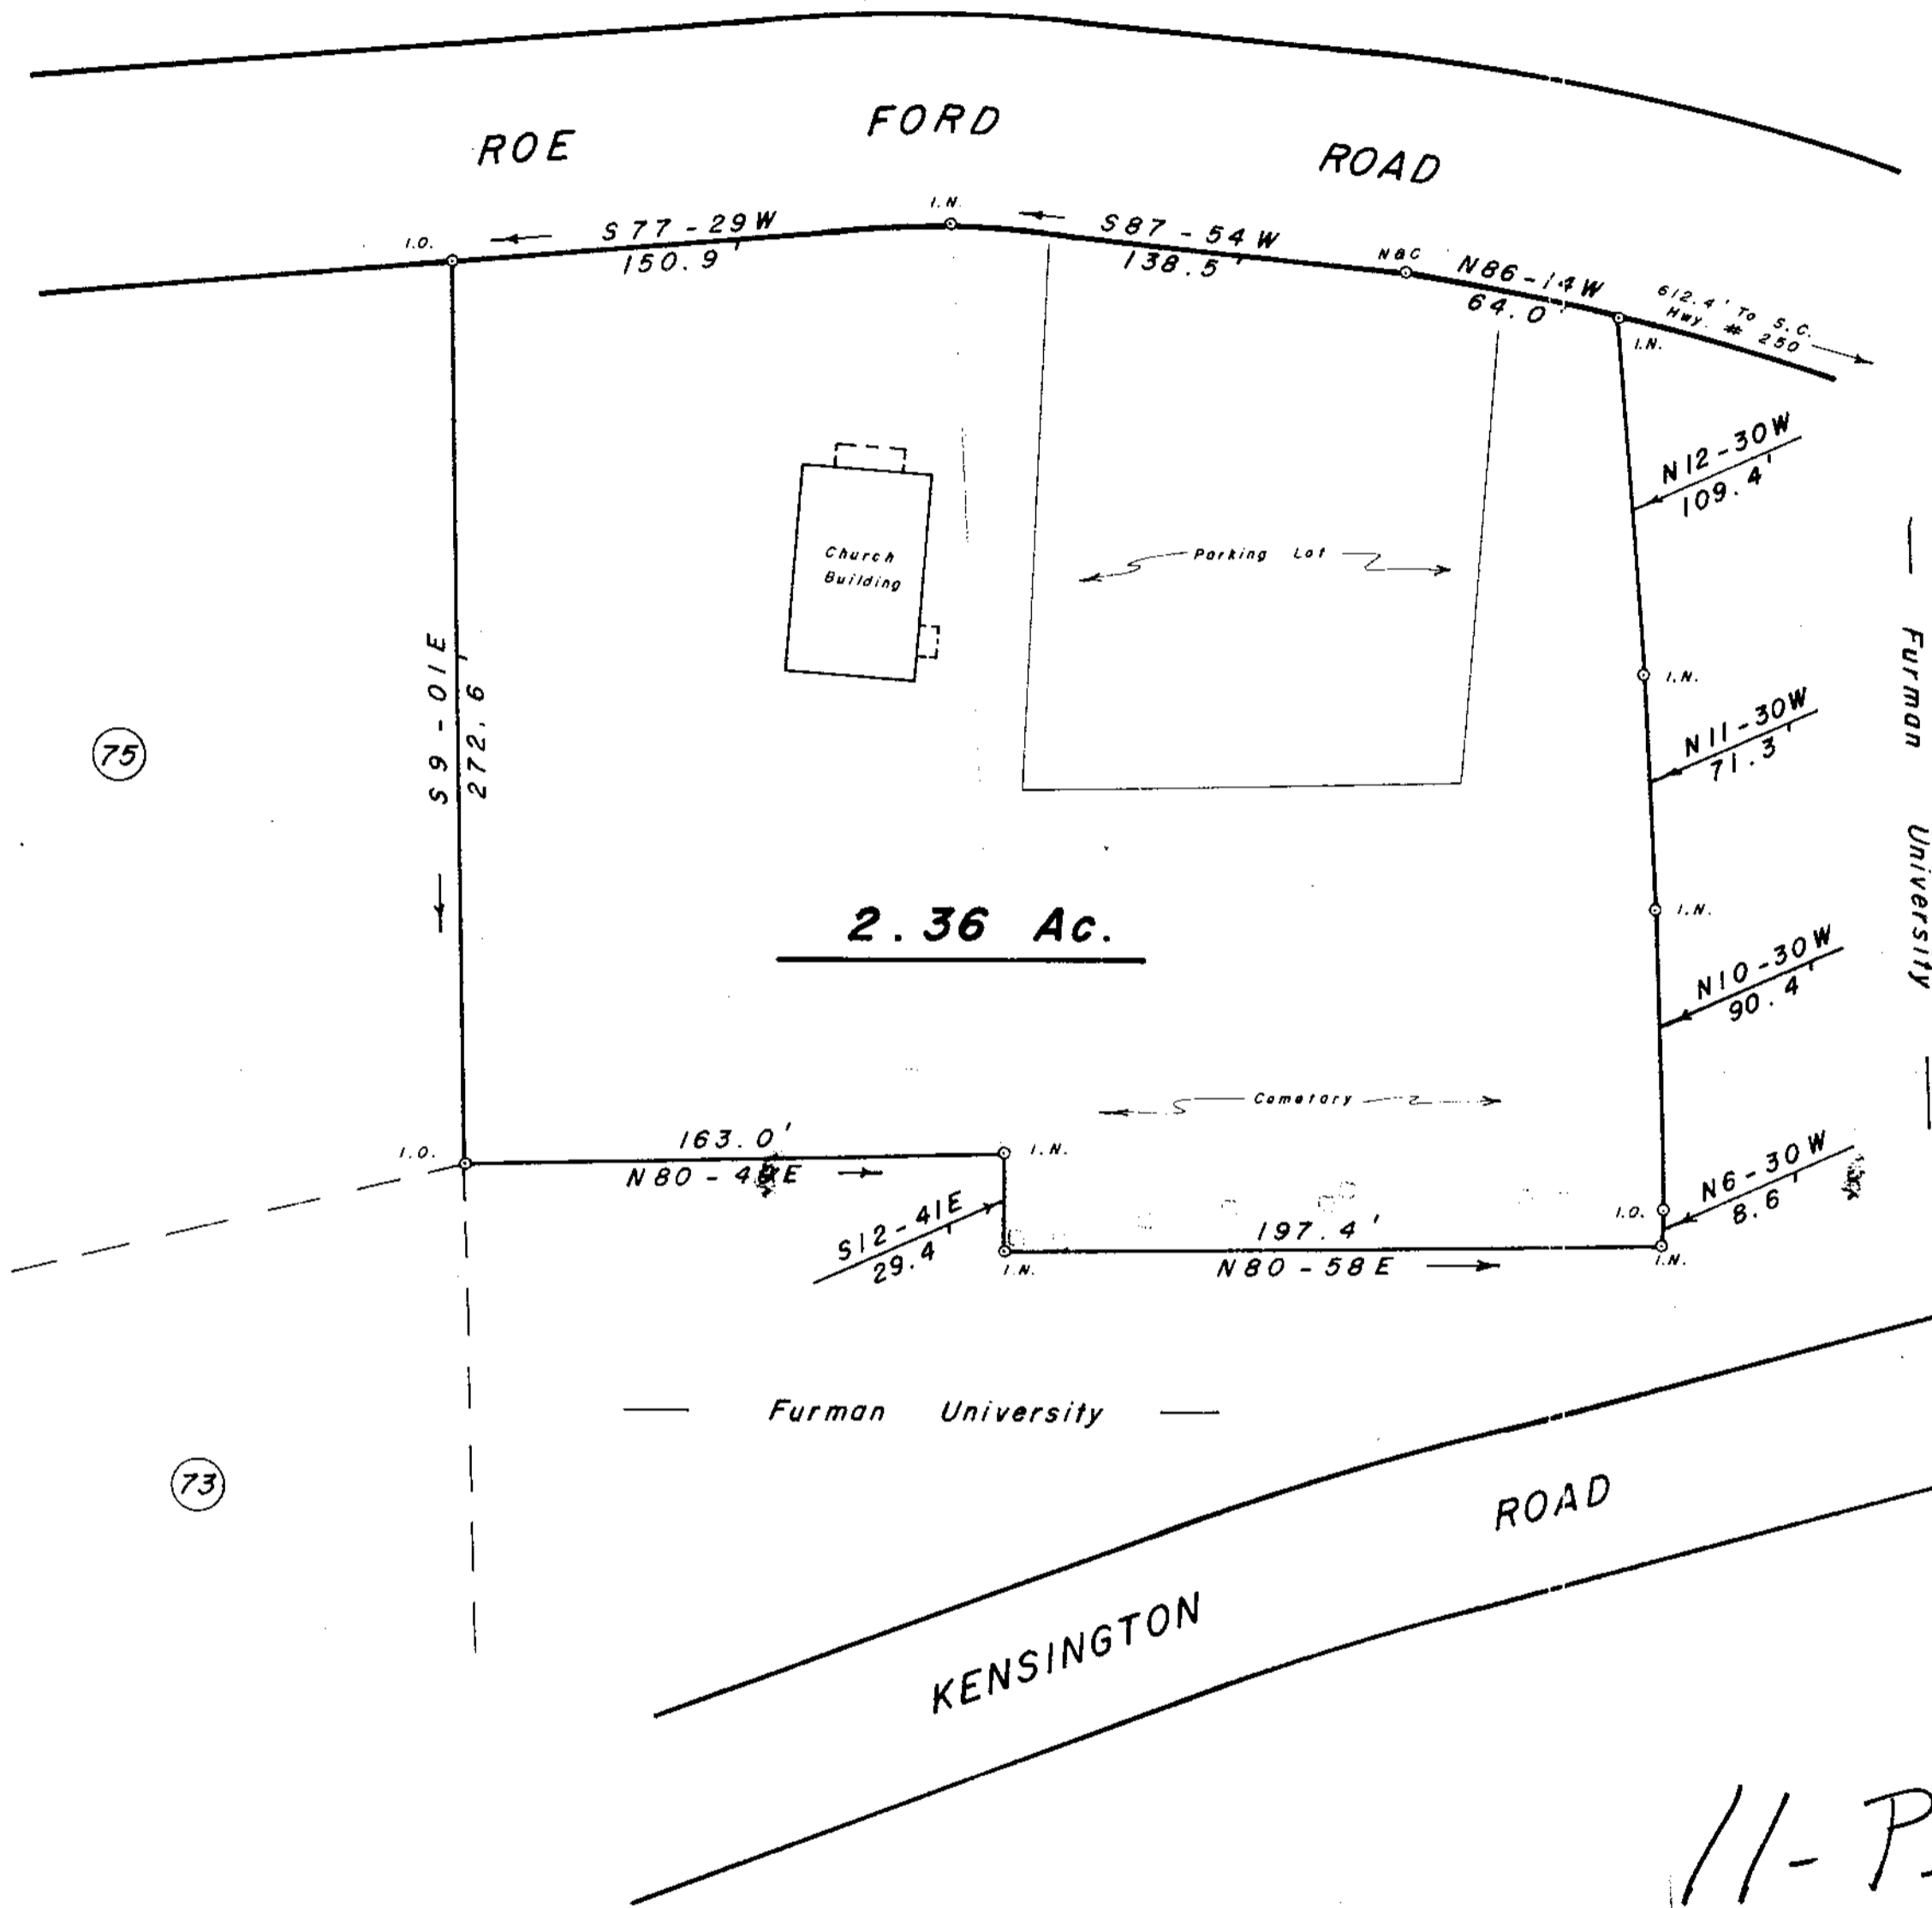


FILED  
GREENVILLE CO., S.C.  
AUG 27 1 33 PM '85  
DORNE S. TANKERSLEY  
R.M.C.

Reference: Plat Book Z, Page 174  
Deed Book TT, Page 10  
Deed Book 24, Page 548


Legend: I.O. --- Old Iron Pin  
I.N. --- New Iron Pin  
N&C --- Nail & Cap

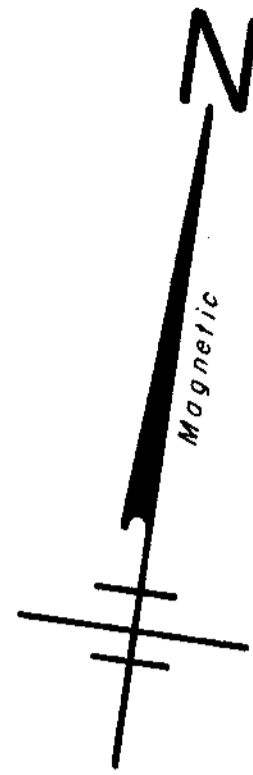

11-P-93  
6815  
AUG 27 1985

SURVEY FOR  
**MOUNT SINAI BAPTIST CHURCH**  
NEAR TRAVELERS REST GREENVILLE CO.  
SOUTH CAROLINA  
MAY 13, 1985

**WRW**  
W. R. WILLIAMS, JR.  
ENGR./SURVEYOR, Inc.  
P. E. & L. S. No. 3979  
15 S. MAIN STREET  
TRAVELERS REST, S. C.  
29690

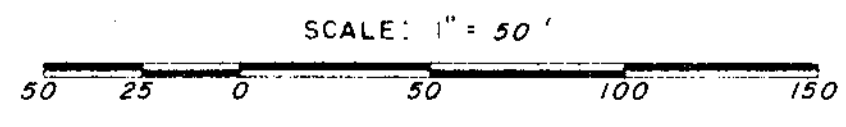

I hereby certify that the ratio of precision of the field survey is 1:5000 as shown hereon and the area was determined by the method of area calculation.

*W. R. Williams, Jr.*  
P. E. & L. S. No. 3979