



FILED
 GREENVILLE CO. S.C.
 JUN 25 11 45 AM '85
 DONNIE S. WILKERSLEY
 R.M.D.

T.C. THREATT

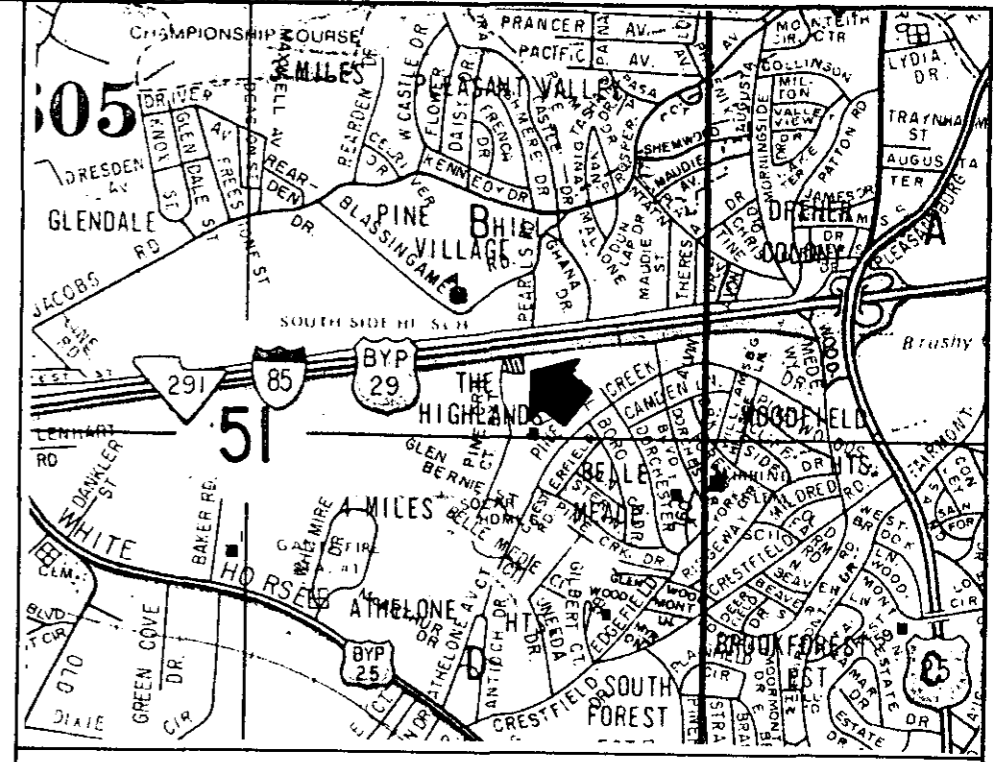

11-5-1
JUN 25 1985 **39308**

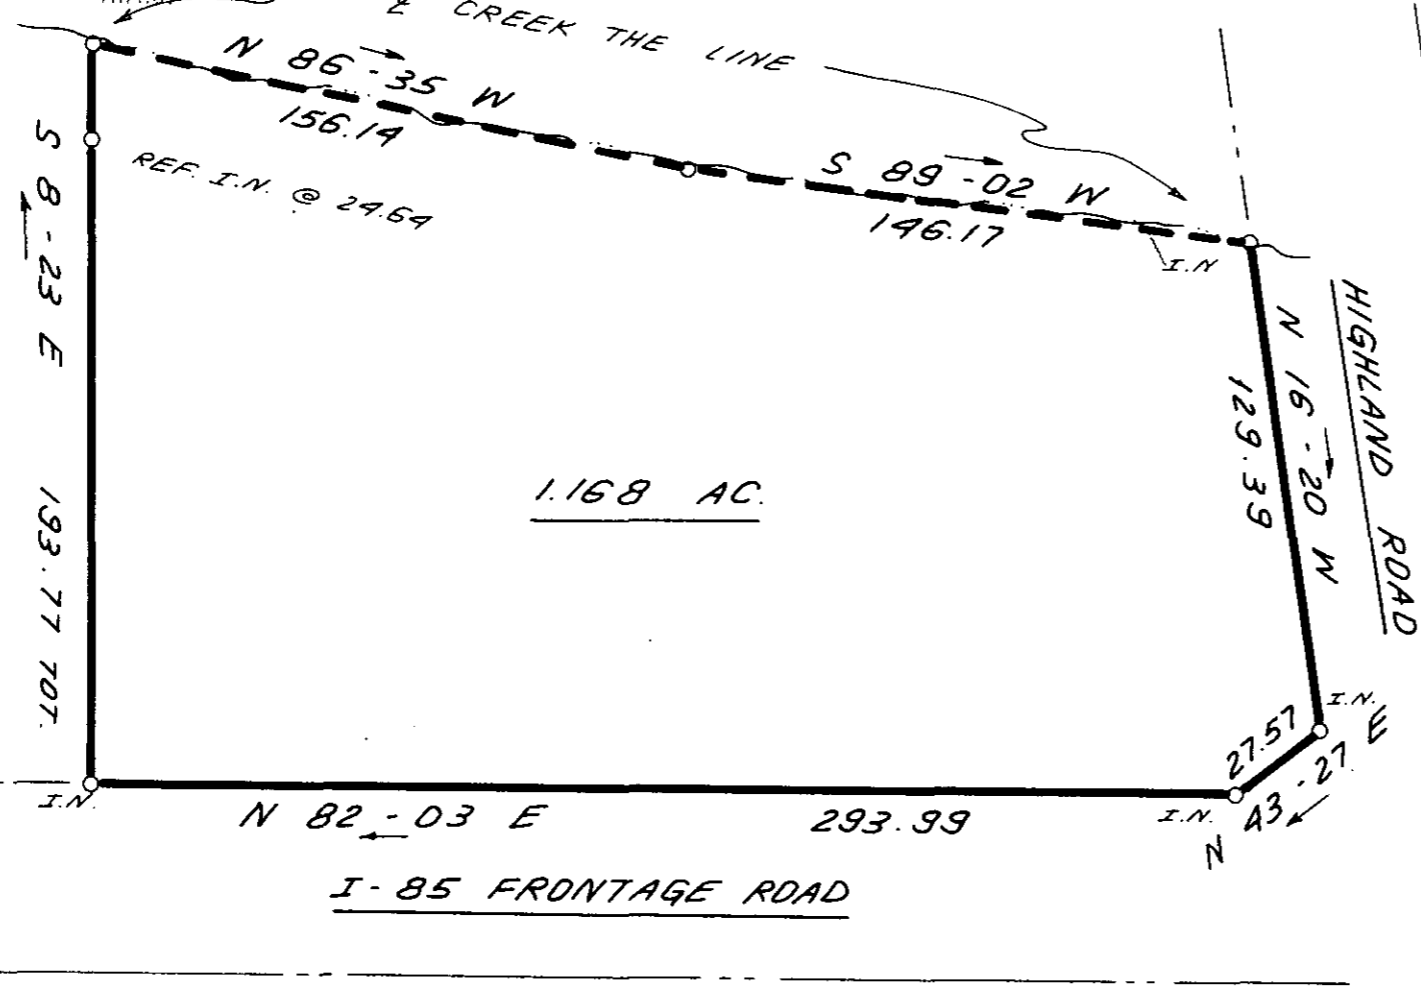

I HEREBY CERTIFY THAT THE RATIO OF PRECISION OF THE FIELD SURVEY IS 1:5000 AS SHOWN HEREON AND THAT THE AREA WAS DETERMINED BY DMD METHOD

SOUTH CAROLINA REGISTERED LAND SURVEYOR
 4781
JAMES R. FREELAND
 FLS. JAMES R. FREELAND
 NO. 4781

STATE OF SOUTH CAROLINA
GREENVILLE COUNTY

FREELAND & ASSOCIATES
 Engineers • Land Surveyors
 318 WEST STONE AVENUE.
 GREENVILLE, S.C.
 (803) 271-4924

SURVEY FOR
RUFUS REVIS
 JUN 25 85

PLAT BOOK	
DEED BOOK	5,000
TAX MAP	
PARTY CHIEF	R.A.J.
DRAWN	K.E.G.
DATE	6-18-85
DWG NO	13235