



FILED  
GREENVILLE CO., S.C.

JUL 25 3 54 PM '85

DONNIE S. TANKERSLEY  
R.M.C.

# SLATTON SHOALS ROAD

# FORK SHOALS ROAD

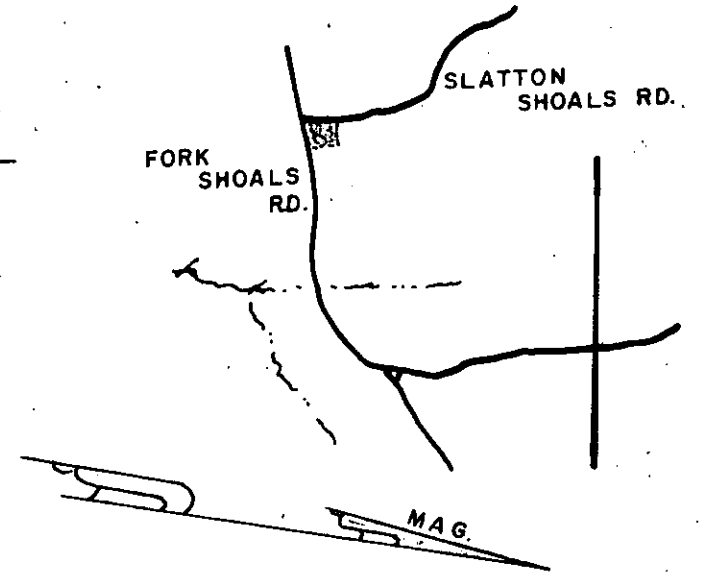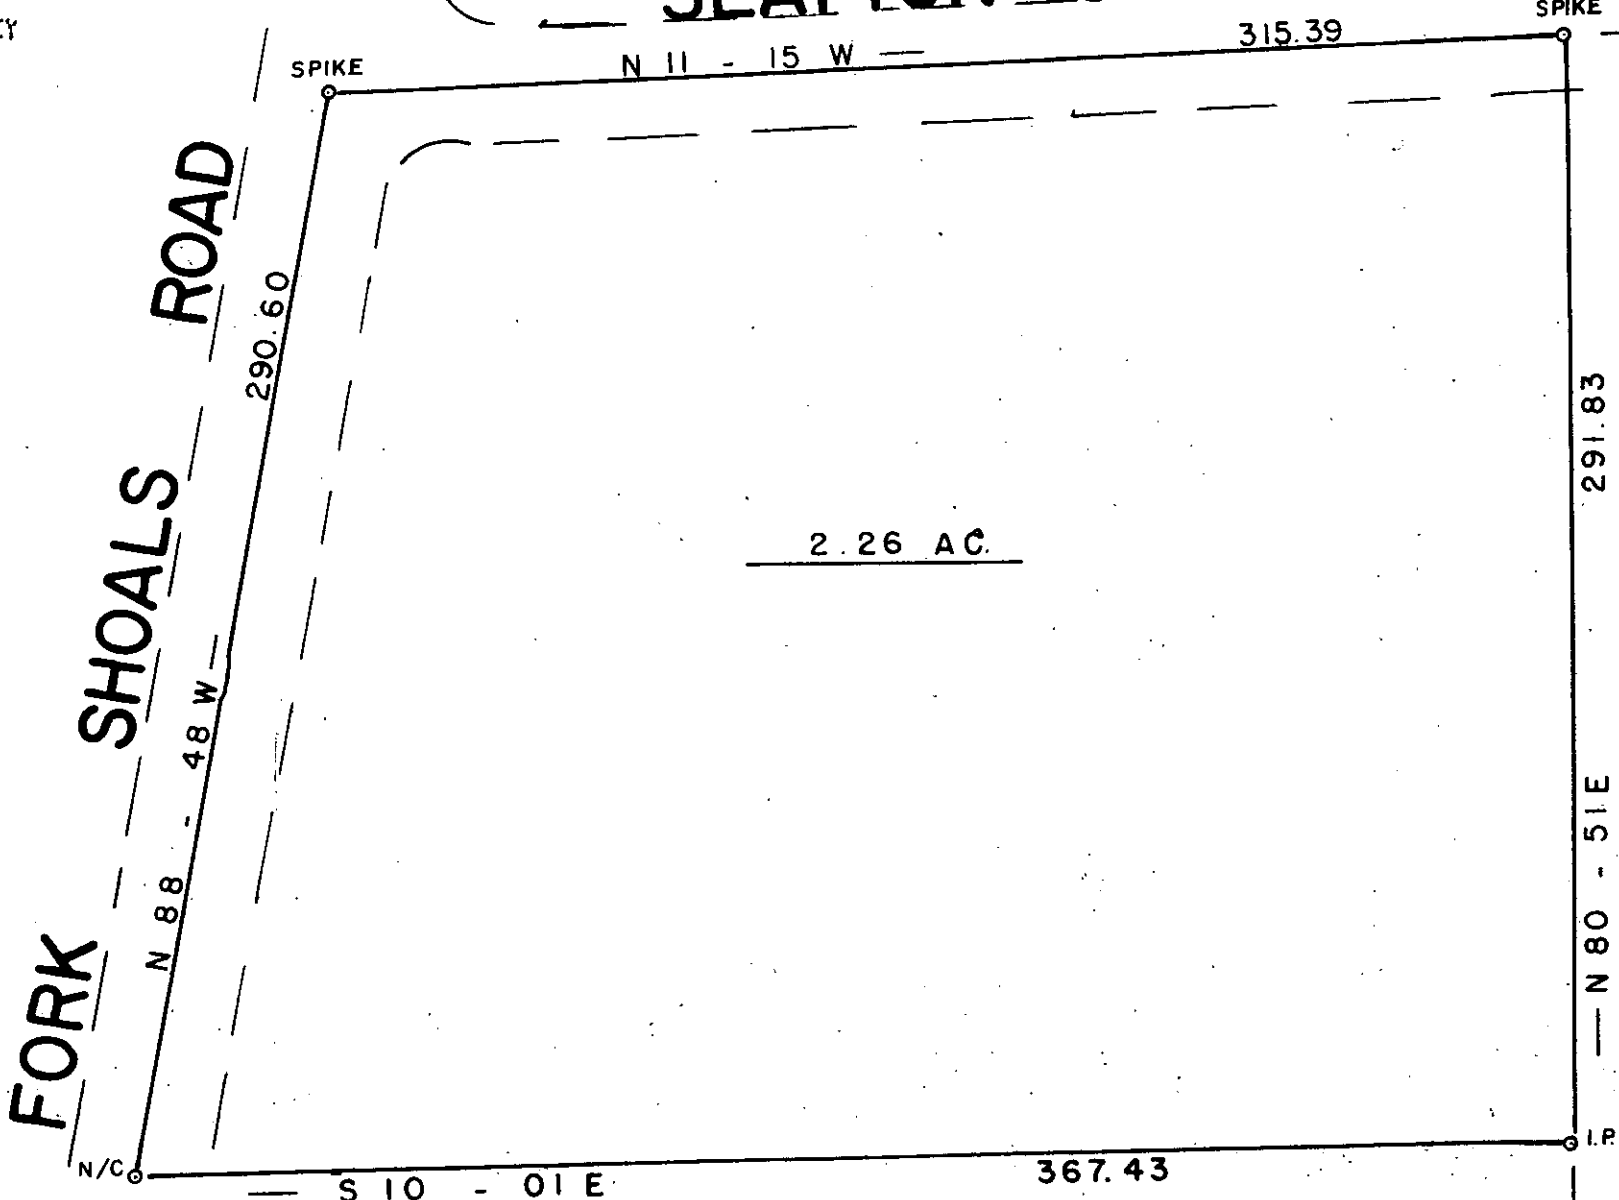

— CRAIGO —

2801

11-5-50

JUL 25 1985

SURVEY FOR

## GEORGE I. WIKE

GREENVILLE CO. SOUTH CAROLINA

WEBB SURVEYING & MAPPING GROUP  
P.O. BOX 4756 - 29608




SCALE 1" = 50 FT.

DATE JUNE 1985 170

2 11 25 05

- I HEREBY CERTIFY THE RATIO OF PERECSON OF THE FIELD SURVEY IS 1/ 5500 THE AREA WAS DETERMINED BY D. M. D. CALCULATION
- I HEREBY CERTIFY THAT THE PROPERTY LINES AND ANY IMPROVMENTS ARE CORRECT AND NO VISIBLE ENCROACHMENTS EXIST UNLESS OTHERWISE SHOWN
- THIS PROPERTY IS SUBJECT TO ANY EASEMENTS OR RIGHT OFWAYS OF RECORD OR NOT OF RECORD
- THIS PRO. IS NOT WITHIN A FLOOD HAZARD AREA

REF. 587.1 - 1 - PT. 8

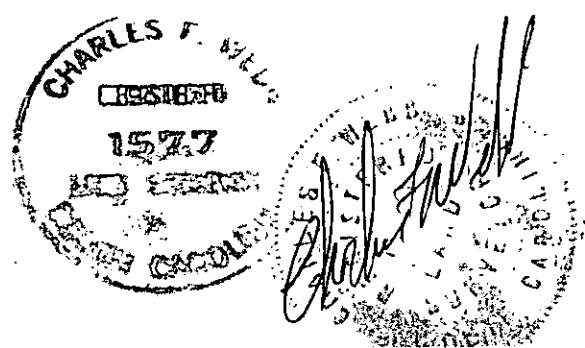

MICROFILMED  
5.0001