

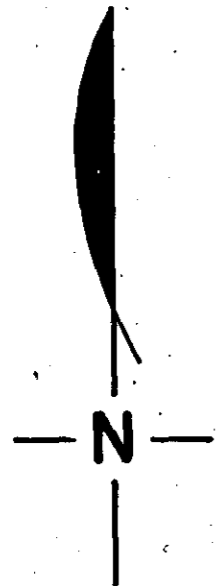



FILED
 GREENVILLE CO., S.C.
 JUL 31 12 48 PM '85
 DONNIE S. TANKERSLEY
 R.M.C.

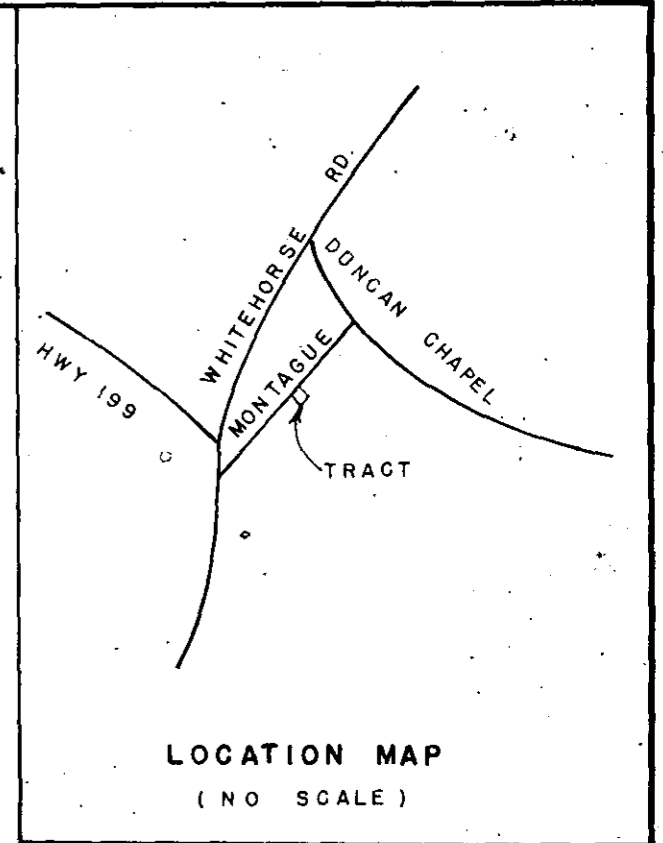

ORIENTATION FROM
 MAP P.B. II-B PG. 58

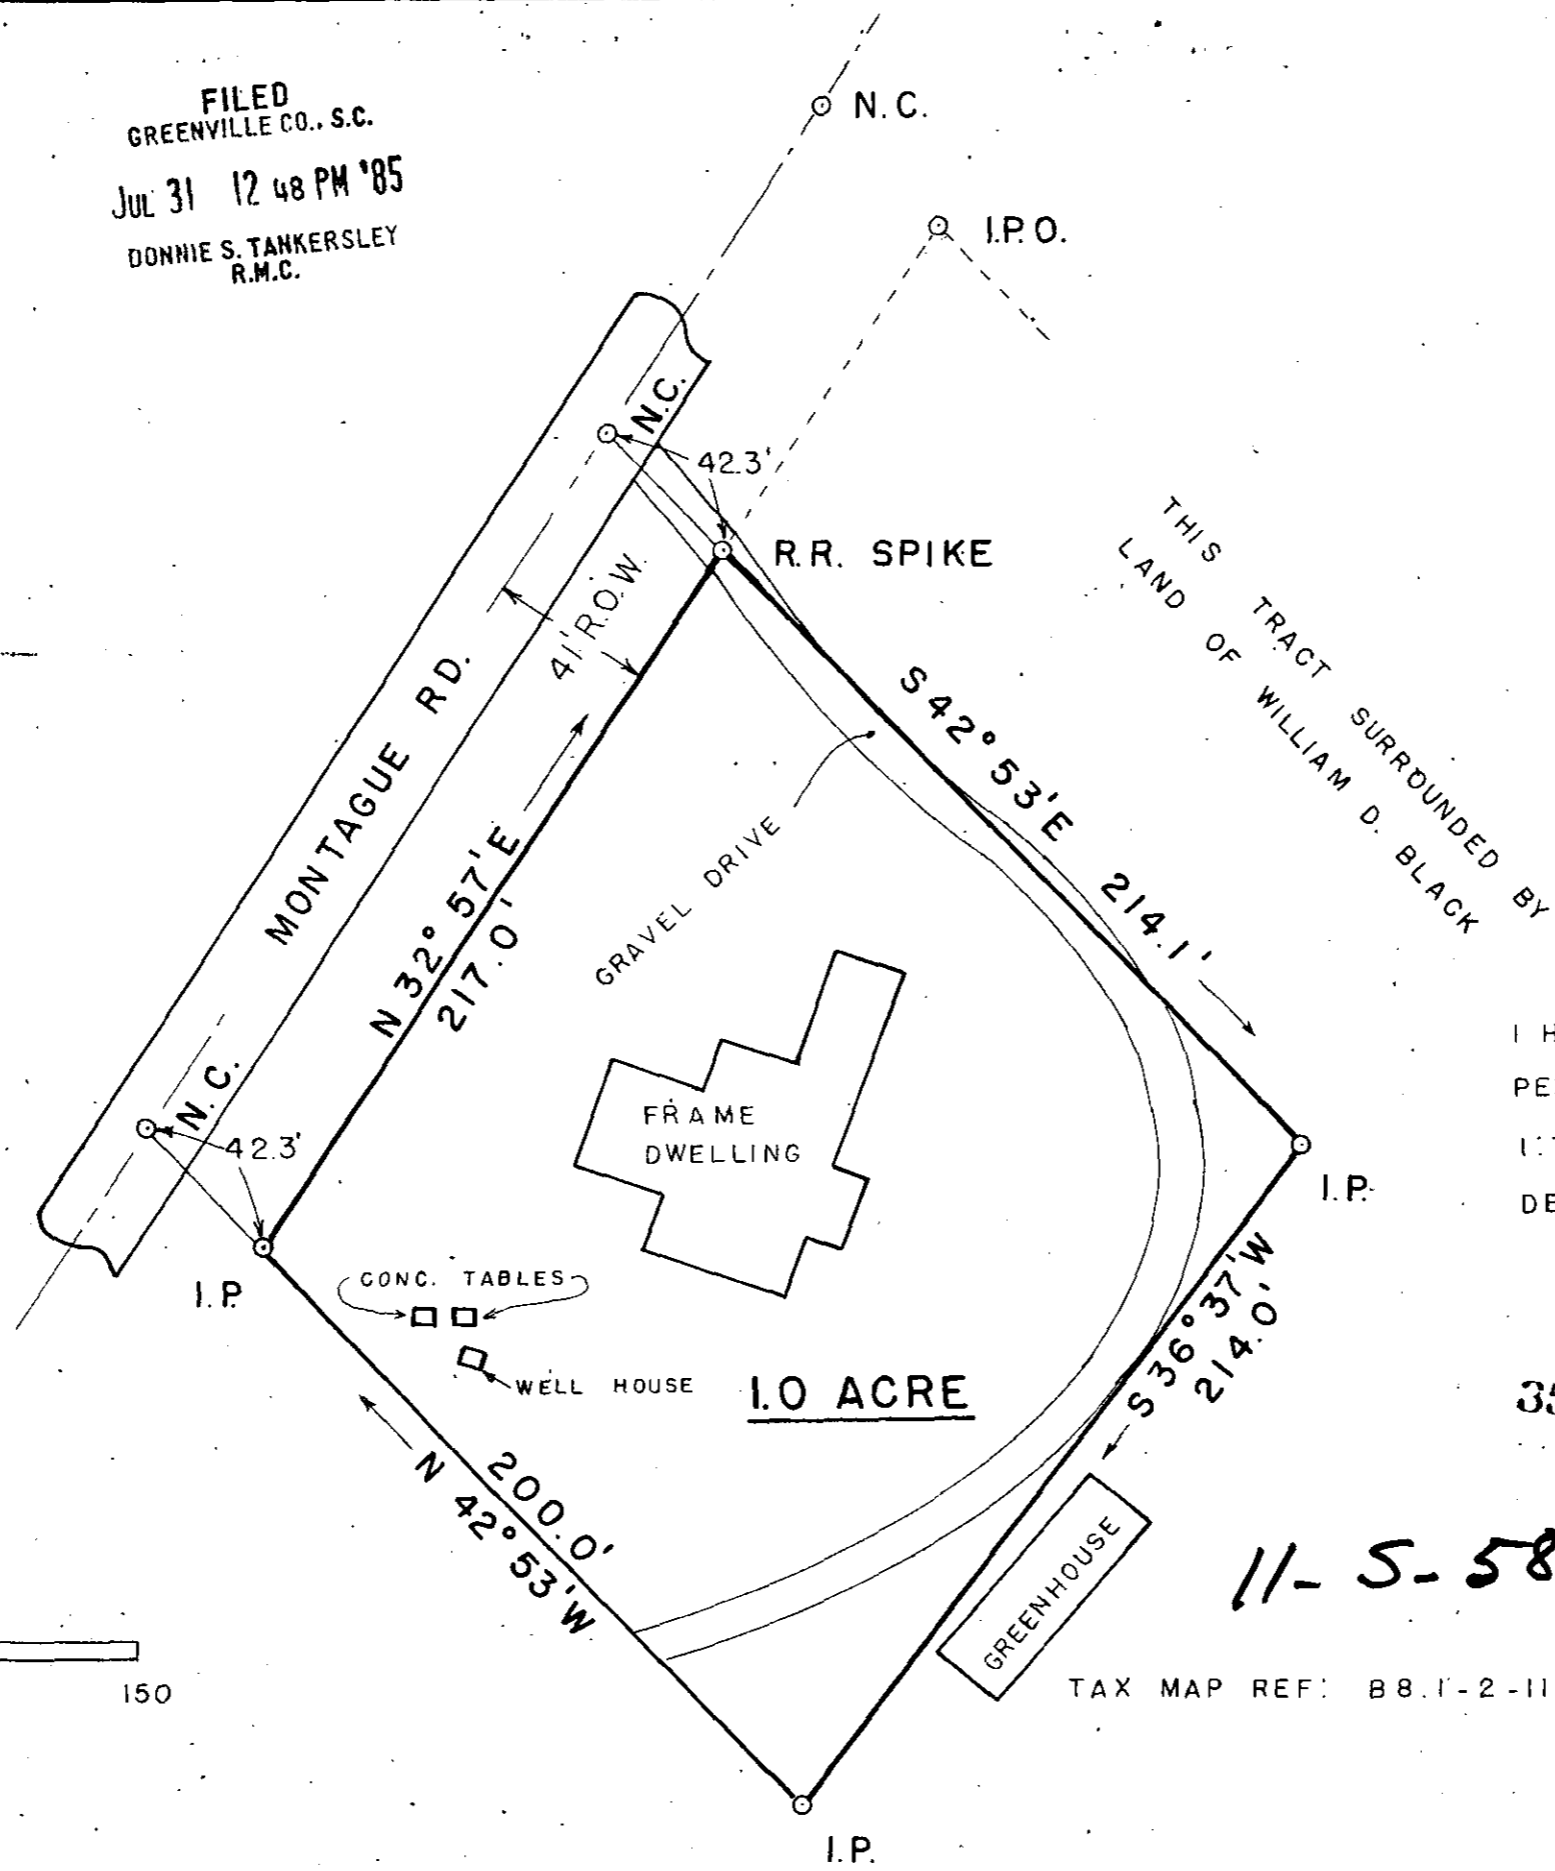


I HEREBY CERTIFY THAT THE RATIO OF
 PRECISION OF THE FIELD SURVEY IS
 1:7500, AND THE AREA WAS
 DETERMINED BY COMPUTER

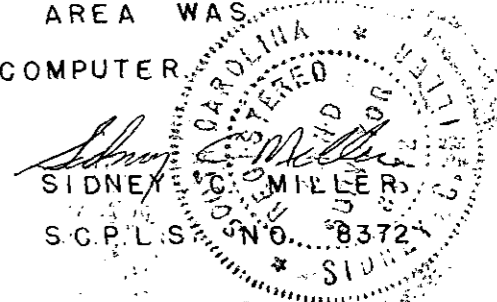

3594 ✓

11-5-58

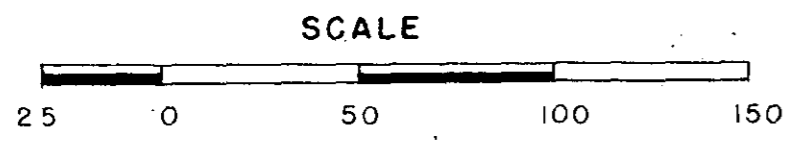

1" = 50'

TAX MAP REF: B8.1-2-11

BOUNDARY SURVEY
 PREPARED FOR
WILLIAM DENNIS BLACK
 GREENVILLE COUNTY
 SOUTH CAROLINA
 6-8-85

SIDNEY C. MILLER, LAND SURVEYOR
 RT. 5, BOX 269 EASLEY, S.C. 29640
 803-836-6622

MICROFILMED