


FILED
GREENVILLE CO., S.C.

AUG 19 11 38 AM '85

DONNIE S. TANKERSLEY
R.M.C.

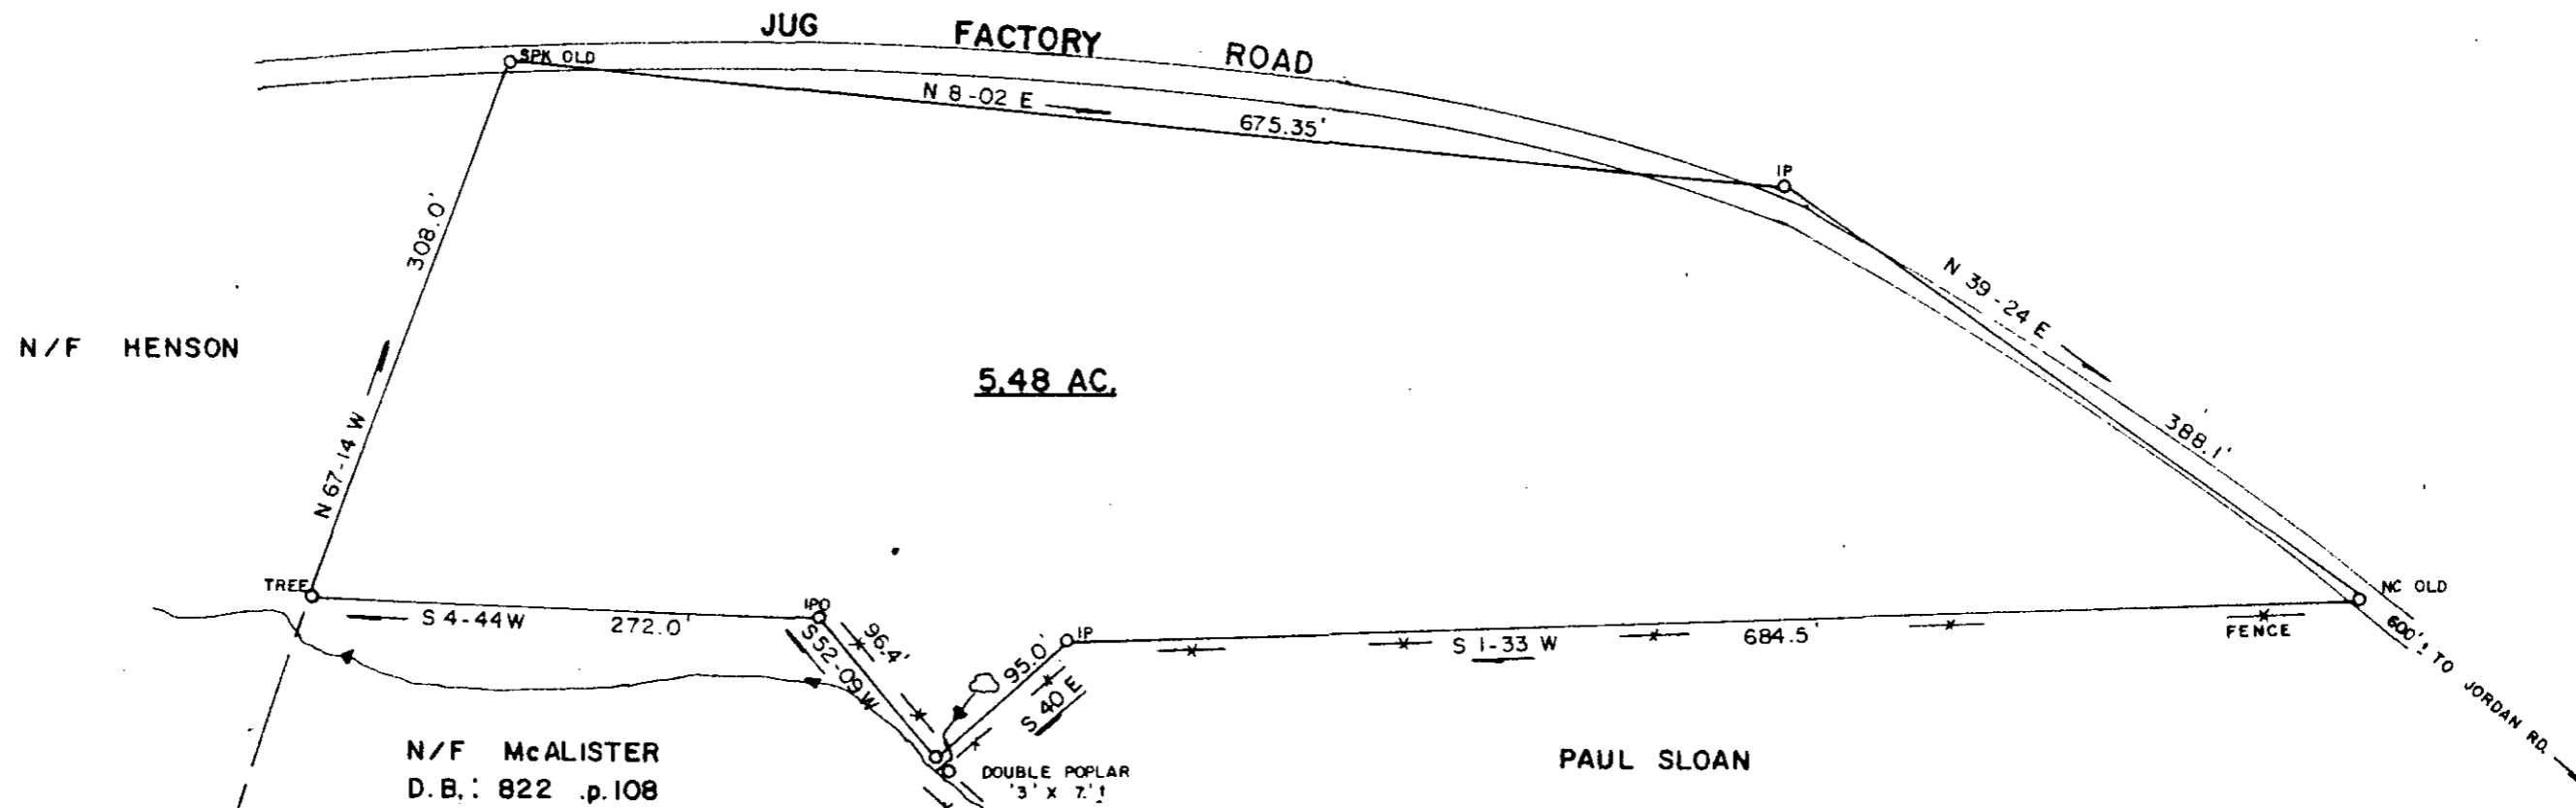

AUG 19 1985



5779 ✓

11-5-98

PLAT: PAUL SLOAN BY
BROCKMAN 6-10-1957.

PLAT: LETTIE HENSON
ESTATE BY THIS OFFICE
1-29-1985.

E.C.: 1/6,500

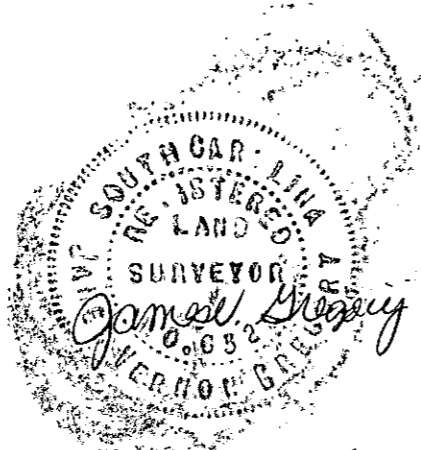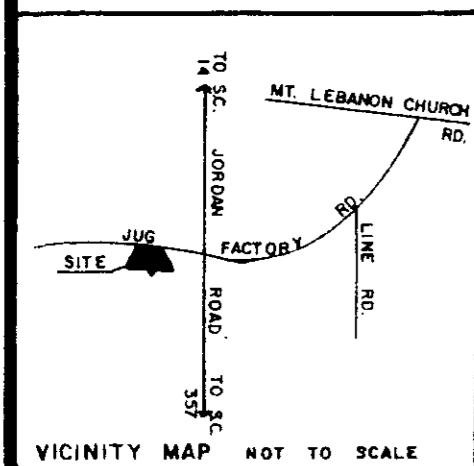

| | |
|--------------------------|---------------------|
| SURVEY FOR: | |
| JAMES ALVIN BAKER | |
| SCALE: 1" = 100' | LOCATION: |
| DATE: AUG. 8, 1985 | IN JORDAN COMMUNITY |
| COUNTY: | STATE: |
| GREENVILLE | S.C. |
| JAMES V. GREGORY, R.L.S. | D.B. 133 .p. 184 |
| RT. 3, CAMOBELLO, S.C. | P.B. .p. |
| | BLK. MAP: 2180 |

MICROFILMED