


FILED GRID
GREENVILLE CO., S.C.
AUG 14 11 06 AM '85
DONNIE S. TANKERSLEY
R.M.C.

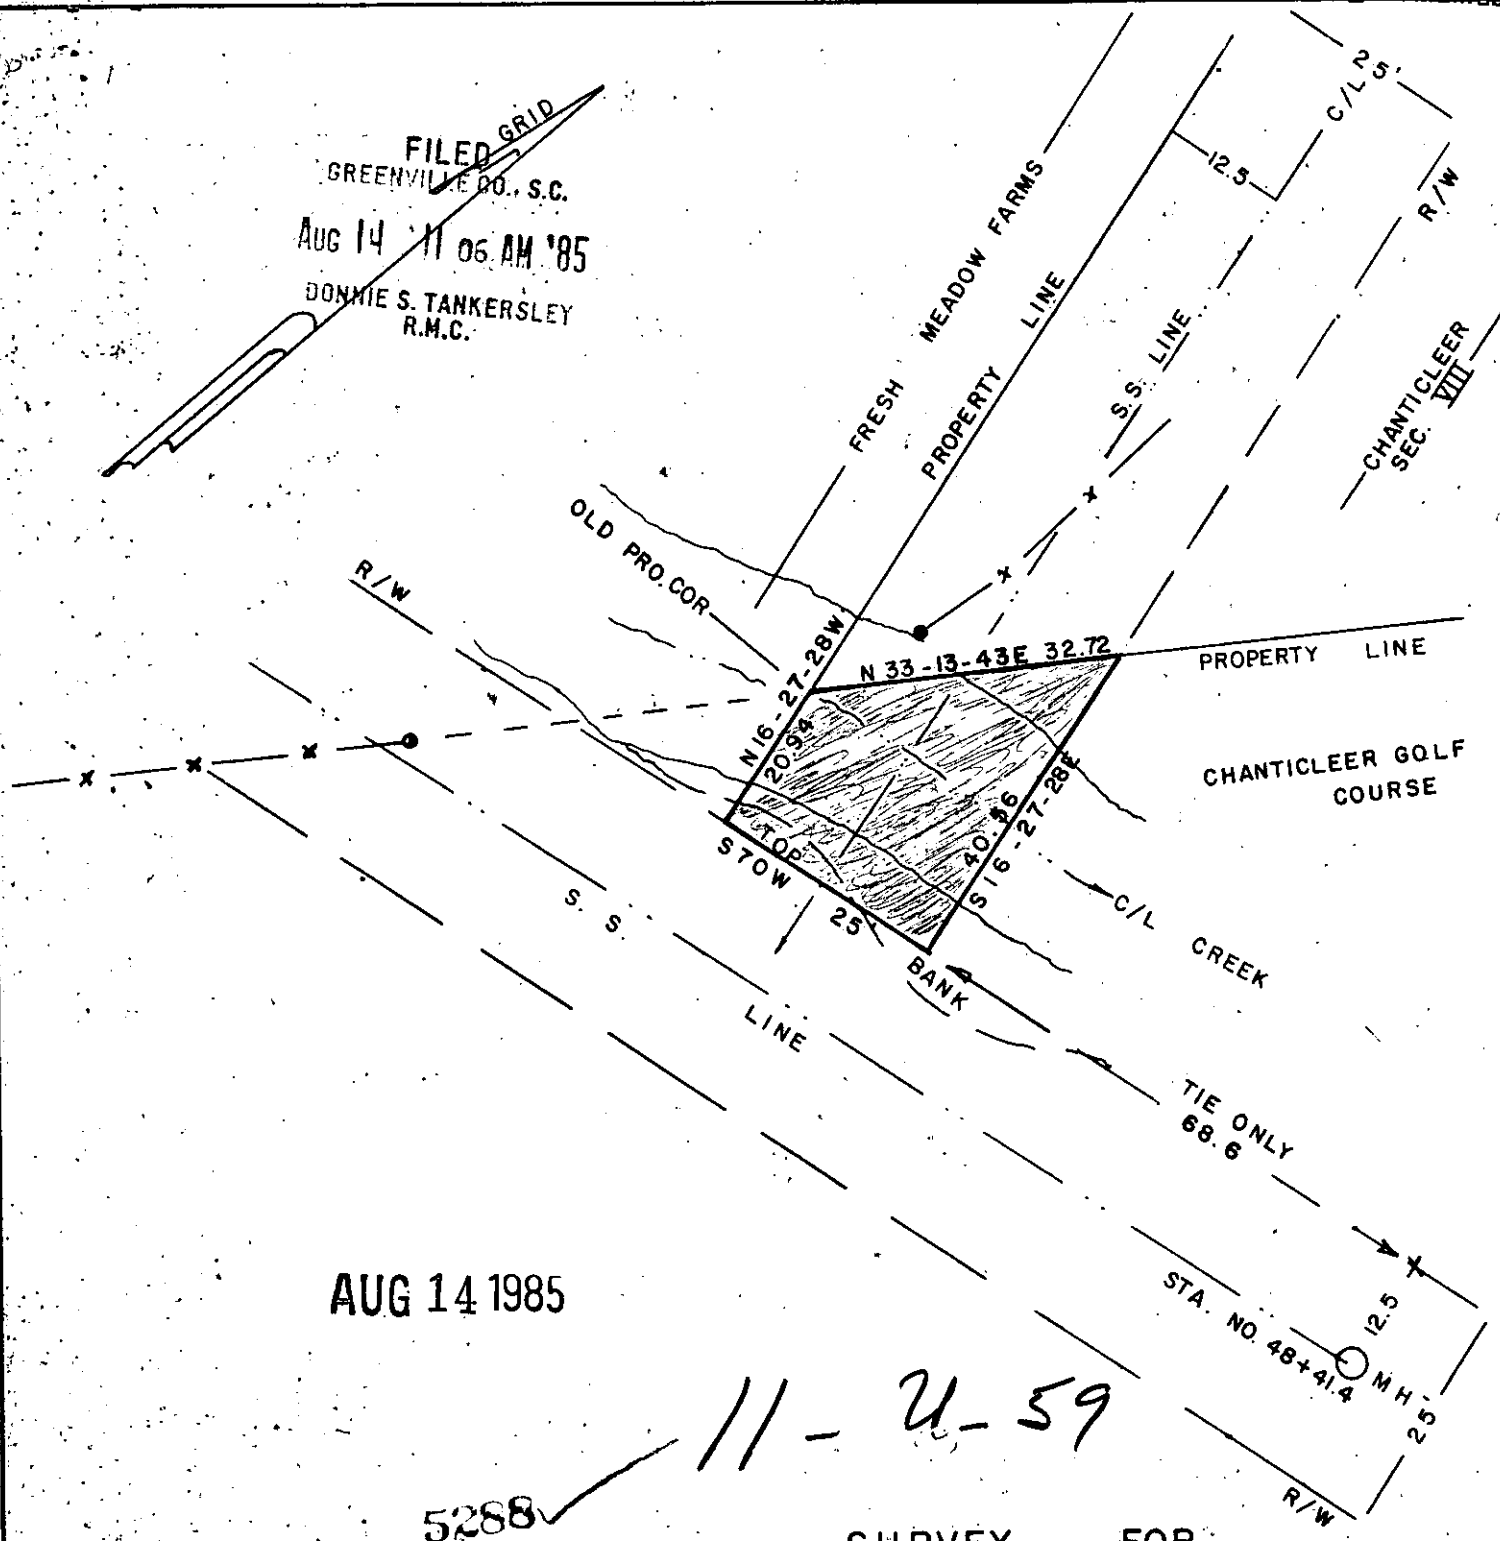

AUG 14 1985

11-2-59

5288


SURVEY FOR

GANTT FIRE & SEWER DIST.
GREENVILLE CO. SOUTH CAROLINA

WEBB SURVEYING & MAPPING GROUP
P.O. BOX 4756 - 29608

CHARLES F. WEBB
REGISTERED
1577
LAND SURVEYOR
SOUTH CAROLINA

REGISTERED
LAND SURVEYOR
SOUTH CAROLINA
1577

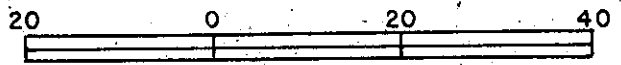

SCALE 1" = 20 FT.
DATE MAY 1985