


NOTE: IRON PINS AT ALL CORNERS UNLESS OTHERWISE NOTED.

FILED
GREENVILLE CO., S.C.
AUG 22 3 33 PM '85
DONNIE S. TANKERSLEY
R.M.C.

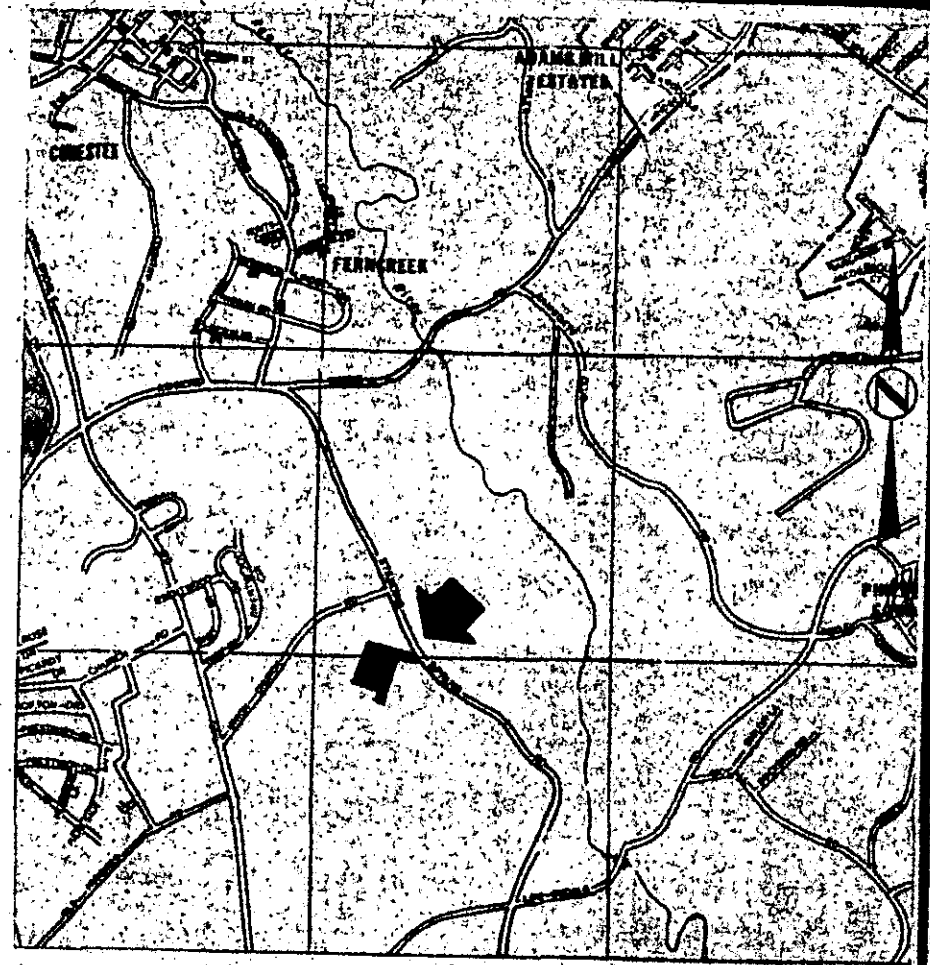

LOCATION MAP

THIS IS TO CERTIFY THAT THE RATIO OF PRECISION OF THE FIELD SURVEY IS 1/10,000 AND THE AREA WAS DETERMINED BY THE DMD METHOD.


Fredrick E. Landrith
FREDRICK E. LANDRITH R.L.S. 9545

6319 ✓

11-V-9

AUG 22 1985

THIS PROPERTY IS SUBJECT TO ANY AND ALL EASEMENTS OF WAY AND EASEMENTS OF RECORD.

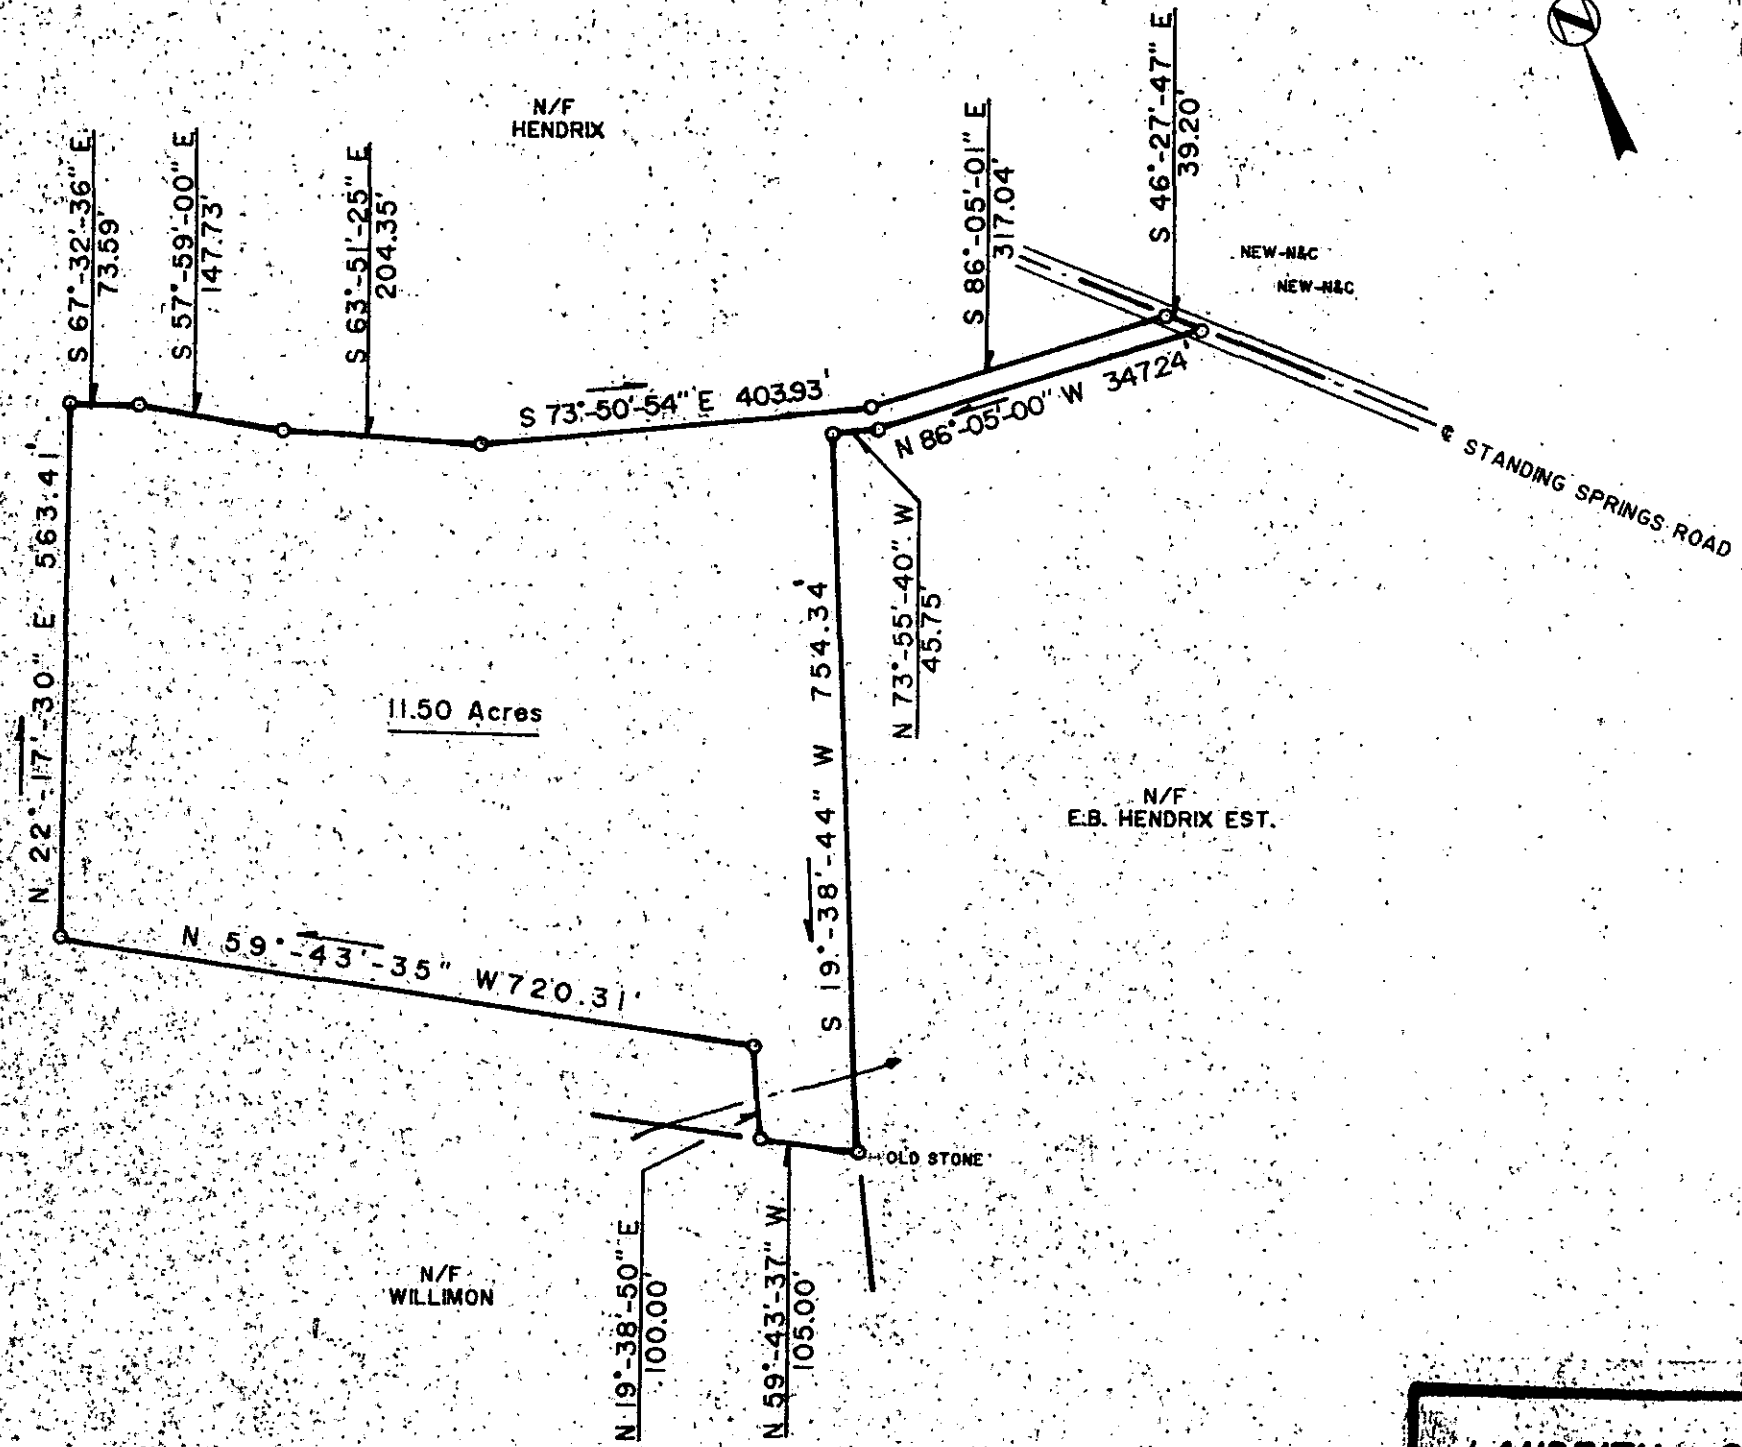

LANDRITH SURVEYING
Boundaries • Topographic Maps
Construction Layout
4416 WHITE HORSE ROAD
GREENVILLE, SOUTH CAROLINA
(803) 269-3108

SURVEYED BY: JMW
DRAWN BY: JMW

CKD BY: JMW
DATE: 7-26-85

SOUTH CAROLINA
REGISTERED LAND SURVEYOR
9545
FREDRICK E. LANDRITH

SEAL

STATE of SOUTH CAROLINA
COUNTY of GREENVILLE

SURVEYED FOR
CHARLES MICHAEL HENDRIX

PROJECT NUMBER 85-347