
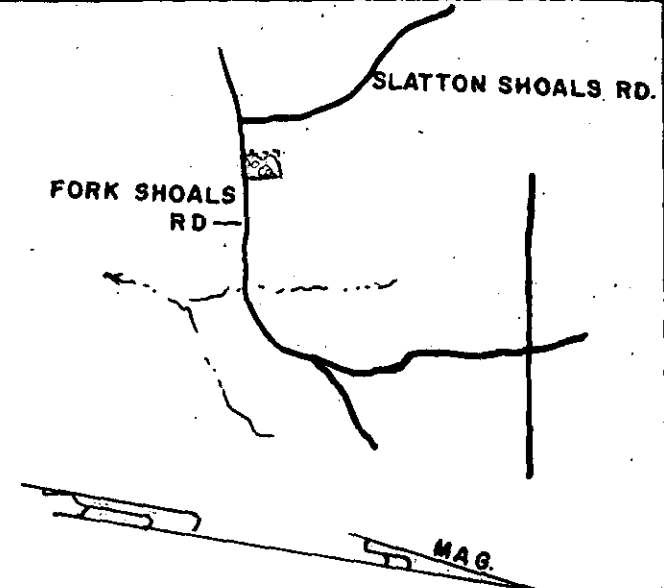


FILED
GREENVILLE CO., S.C.
AUG 28 10 50 AM '85
DONNIE S. TANKERSLEY
R.M.C.

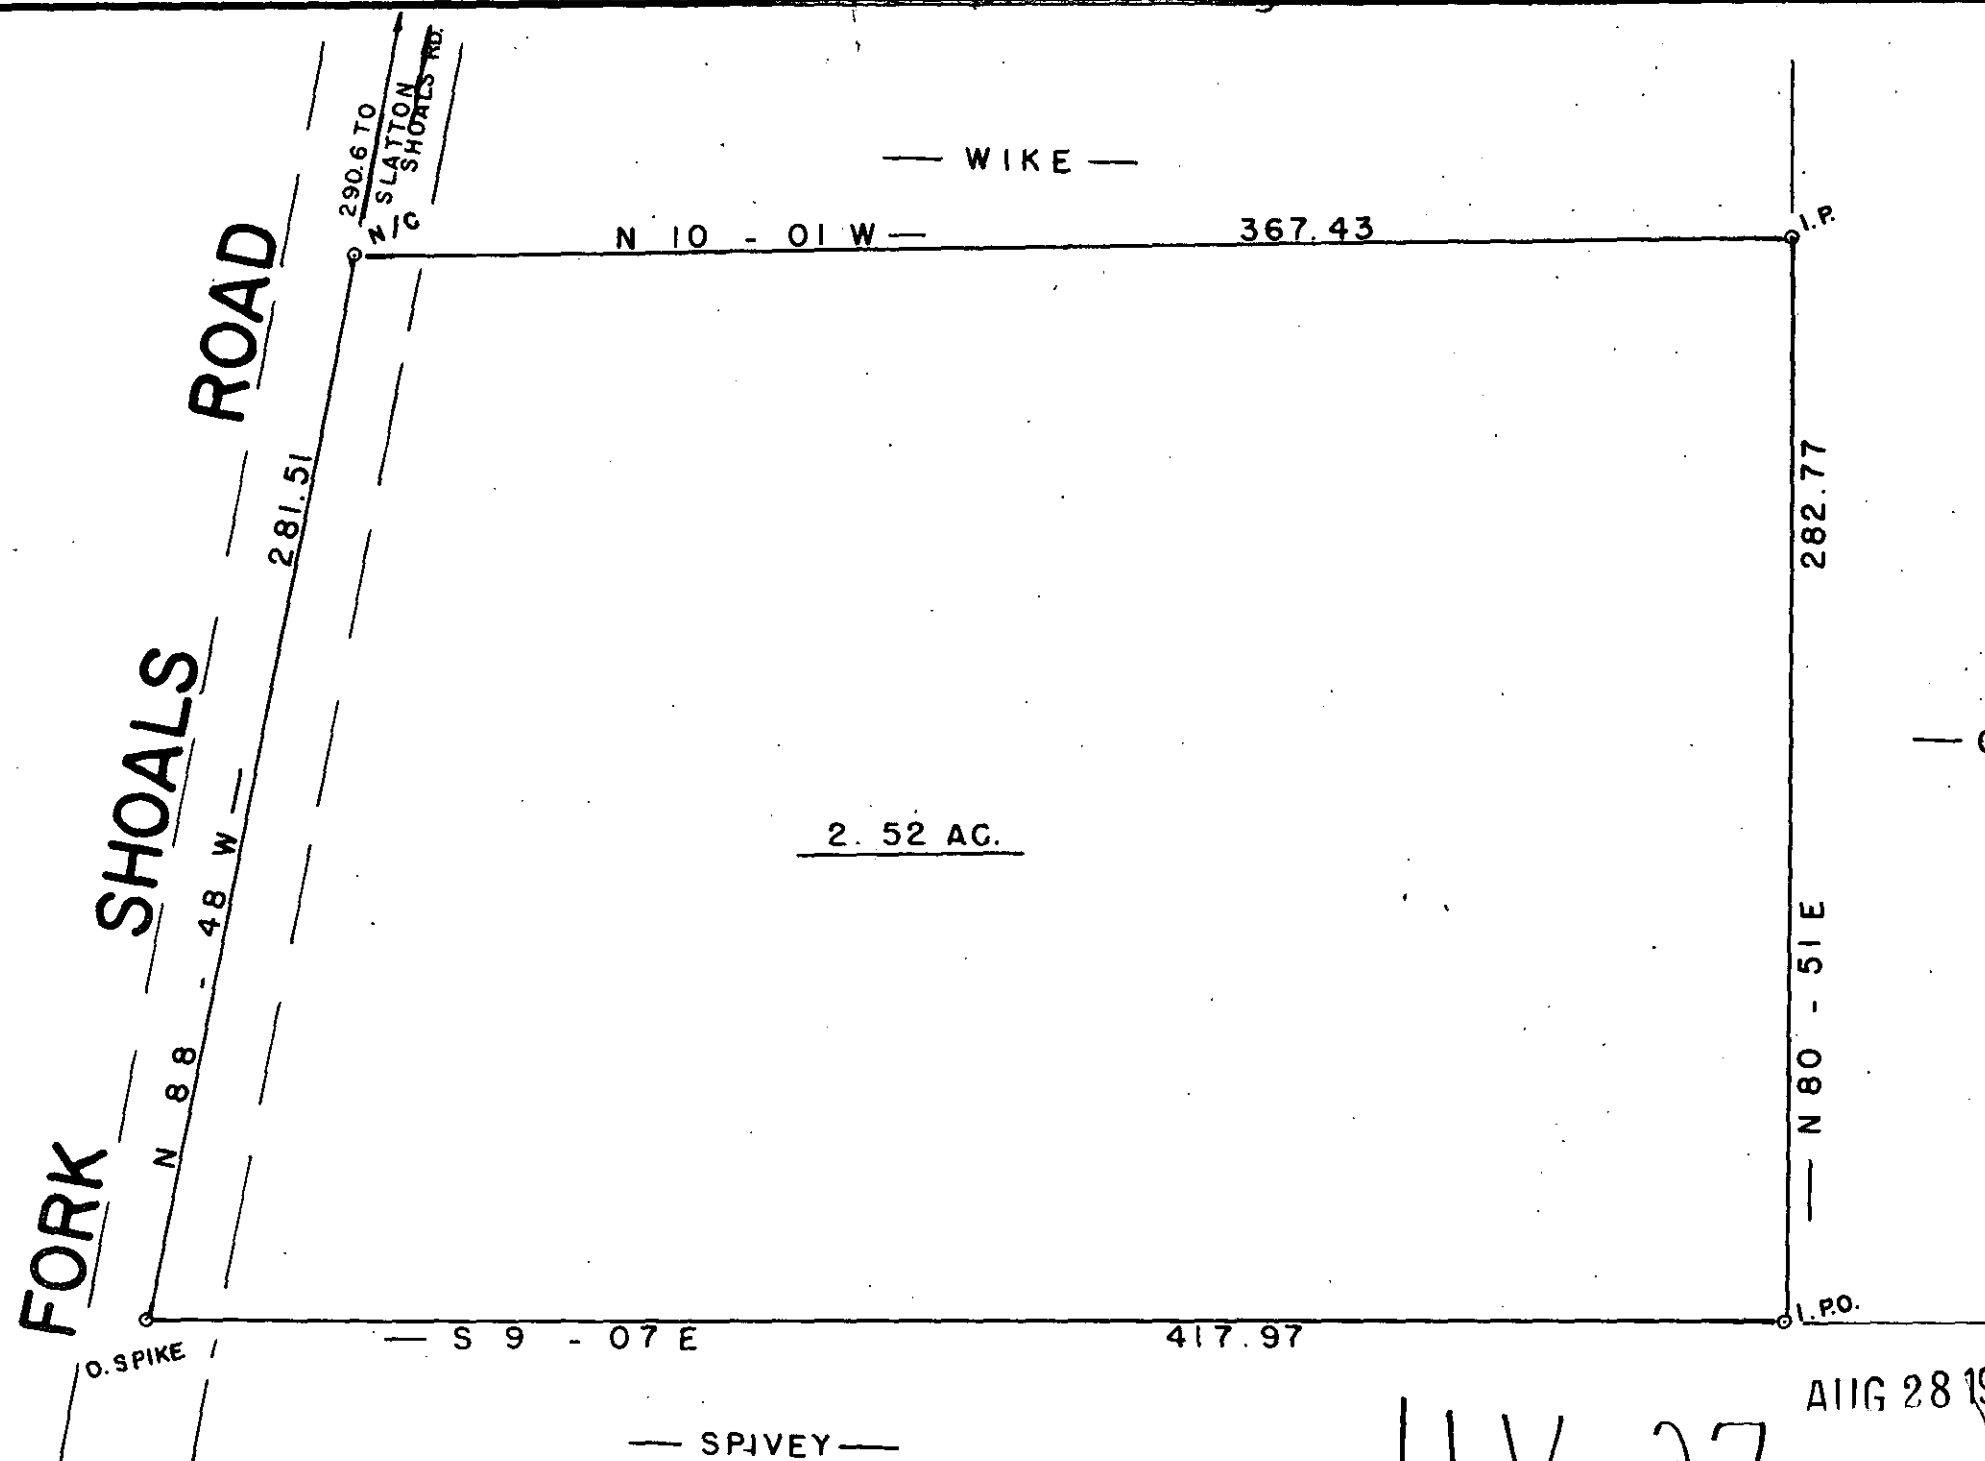

11V-27
AUG 28 1985
6936
SURVEY FOR
GEORGE I. WIKE

I HEREBY CERTIFY THE RATIO OF PERECSON OF THE FIELD SURVEY IS 1/ 5500 THE AREA WAS DETERMINED BY D M D CALCULATION

I HEREBY CERTIFY THAT THE PROPERTY LINES AND ANY IMPROVMENTS ARE CORRECT AND NO VISIBLE ENCROACHMENTS EXIST UNLESS OTHERWISE SHOWN

THIS PROPERTY IS SUBJECT TO ANY EASEMENTS OR RIGHT OFWAYS OF RECORD OR NOT OF RECORD

THIS P.R.O. IS NOT WITHIN A FLOOD HAZARD AREA


REF. 587.1 - 1 - PT. 8

This plat is not within the limits of the Greenville County Subdivision and therefore is not subject to the Greenville County Planning Commission is not required.

8/26/85 *John H. Webb*
Greenville County Planning Commission

GREENVILLE CO. SOUTH CAROLINA
WEBB SURVEYING & MAPPING GROUP
P.O. BOX 4756 - 29608

50 0 50 100
SCALE 1" = 50 FT.
DATE JUNE 1985
MICROFILMED

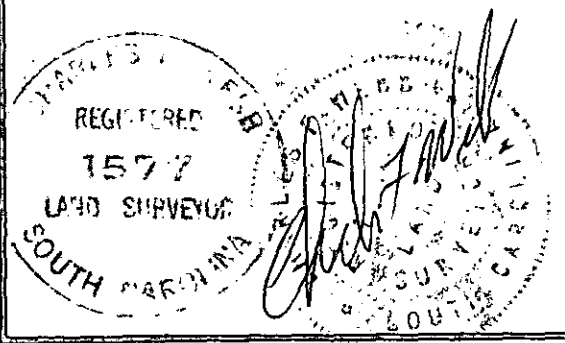

THE PRINT MACHINE, INC. N56984

5.00 5 - 2184