



FILED  
 GREENVILLE CO., S.C.  
 AUG 29 3 03 PM '85  
 DONNIE S. TANKERSLEY  
 R.M.C.

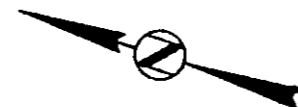

GARY M. TAYLOR

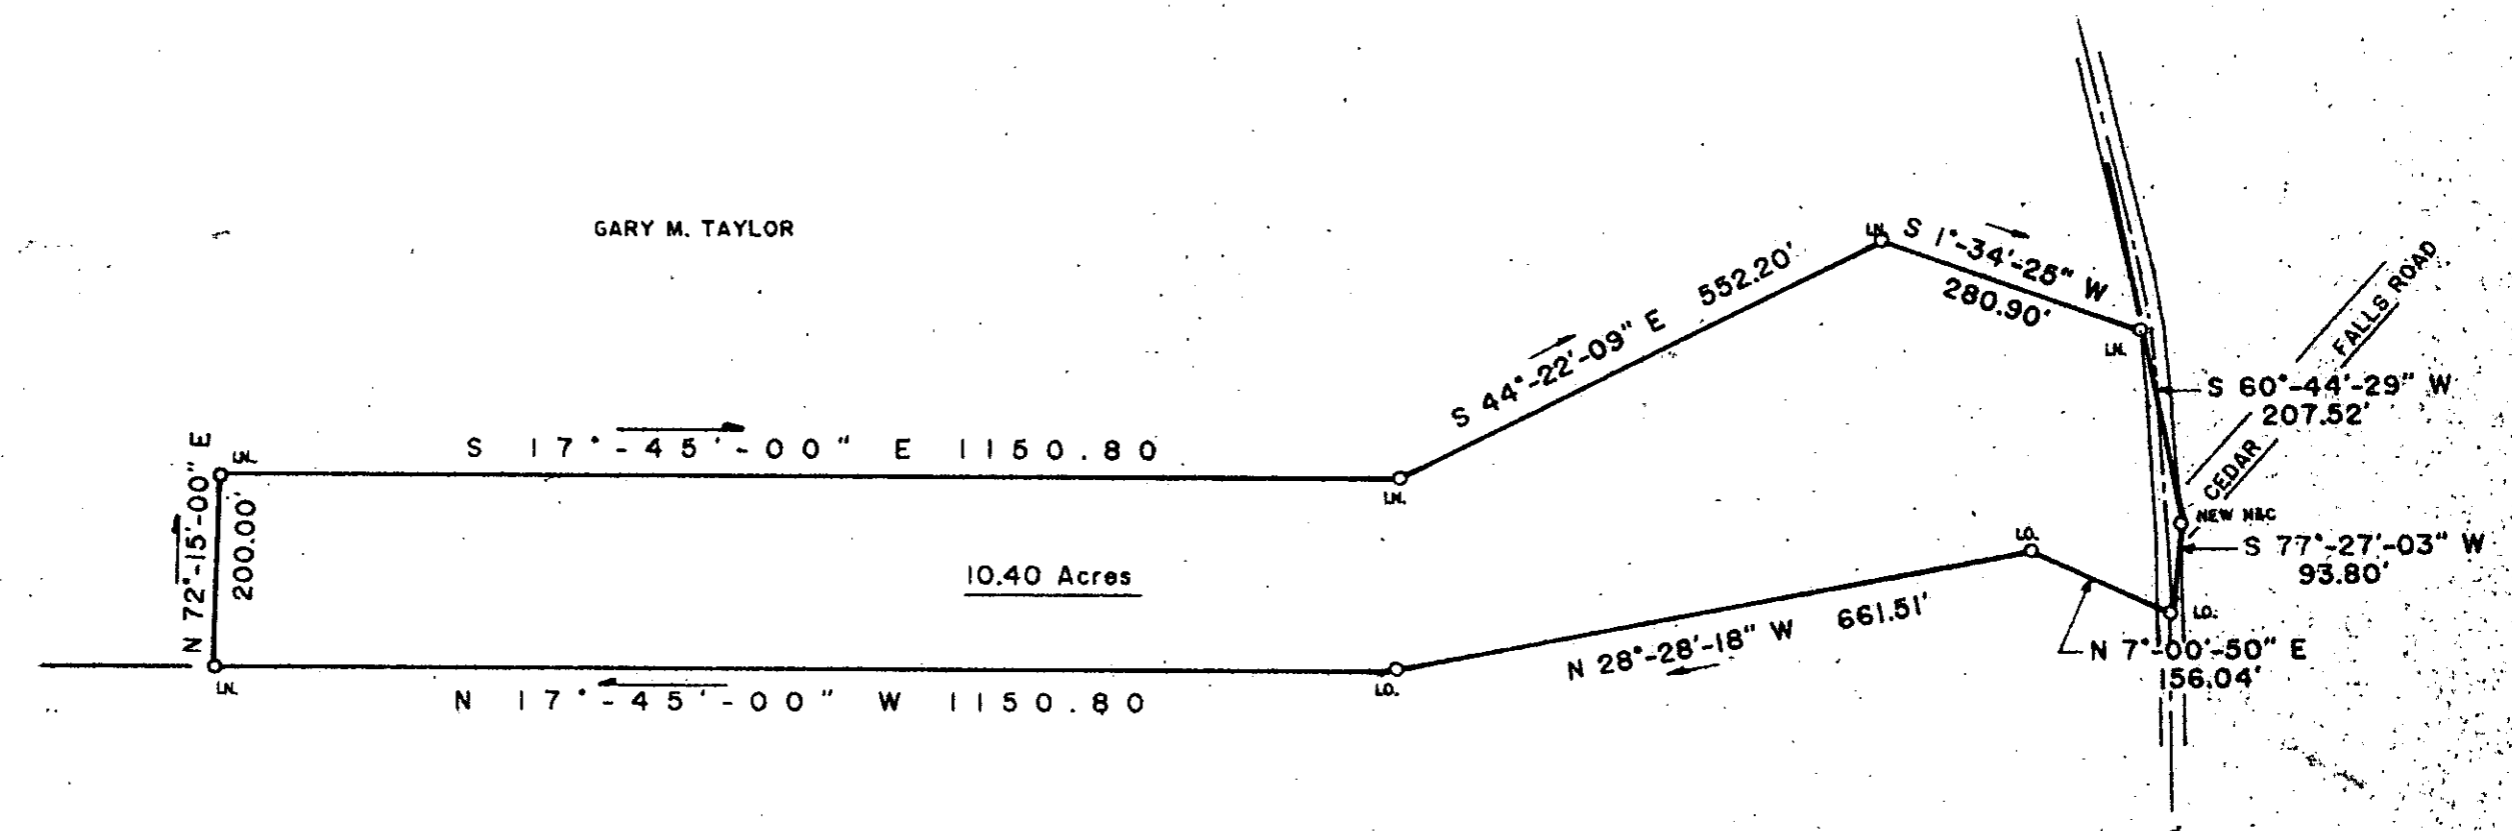

ROY & BETTY H. WILLIAMS N/F

THIS IS TO CERTIFY THAT THE RATIO OF PRECISION OF THE FIELD SURVEY IS 1/10,000 AND THE AREA WAS DETERMINED BY THE DMD METHOD.

AUG 29 1985

*Fredrick E. Landrith*  
 FREDRICK E. LANDRITH R.L.S. 9545

11 V-36  
 7141

THIS PROPERTY IS SUBJECT TO ANY AND ALL RIGHTS OF WAY AND EASEMENTS OF RECORD.

<b>LANDRITH SURVEYING</b> Boundaries * Topographic Maps Construction Layout 4416 WHITE HORSE ROAD GREENVILLE, SOUTH CAROLINA (803) 269-3108 			<b>STATE of SOUTH CAROLINA</b> <b>COUNTY of GREENVILLE</b>
SURVEYED FOR <b>LEWIS W. TAYLOR</b> <b>GLADYS T. TAYLOR</b>			PROJECT NUMBER: 85-346
SURVEYED BY: JMW	CK'D BY: JMW	SEAL	
DRAWN BY: JMW	DATE: 07/25/85		

MICROFILM