
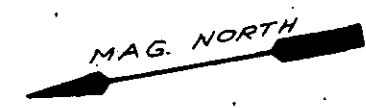



MICROFILMED

FILED  
GREENVILLE CO., S.C.  
SEP 6 2 09 PM '85  
DONNIE S. TANKERSLEY  
R.M.C.

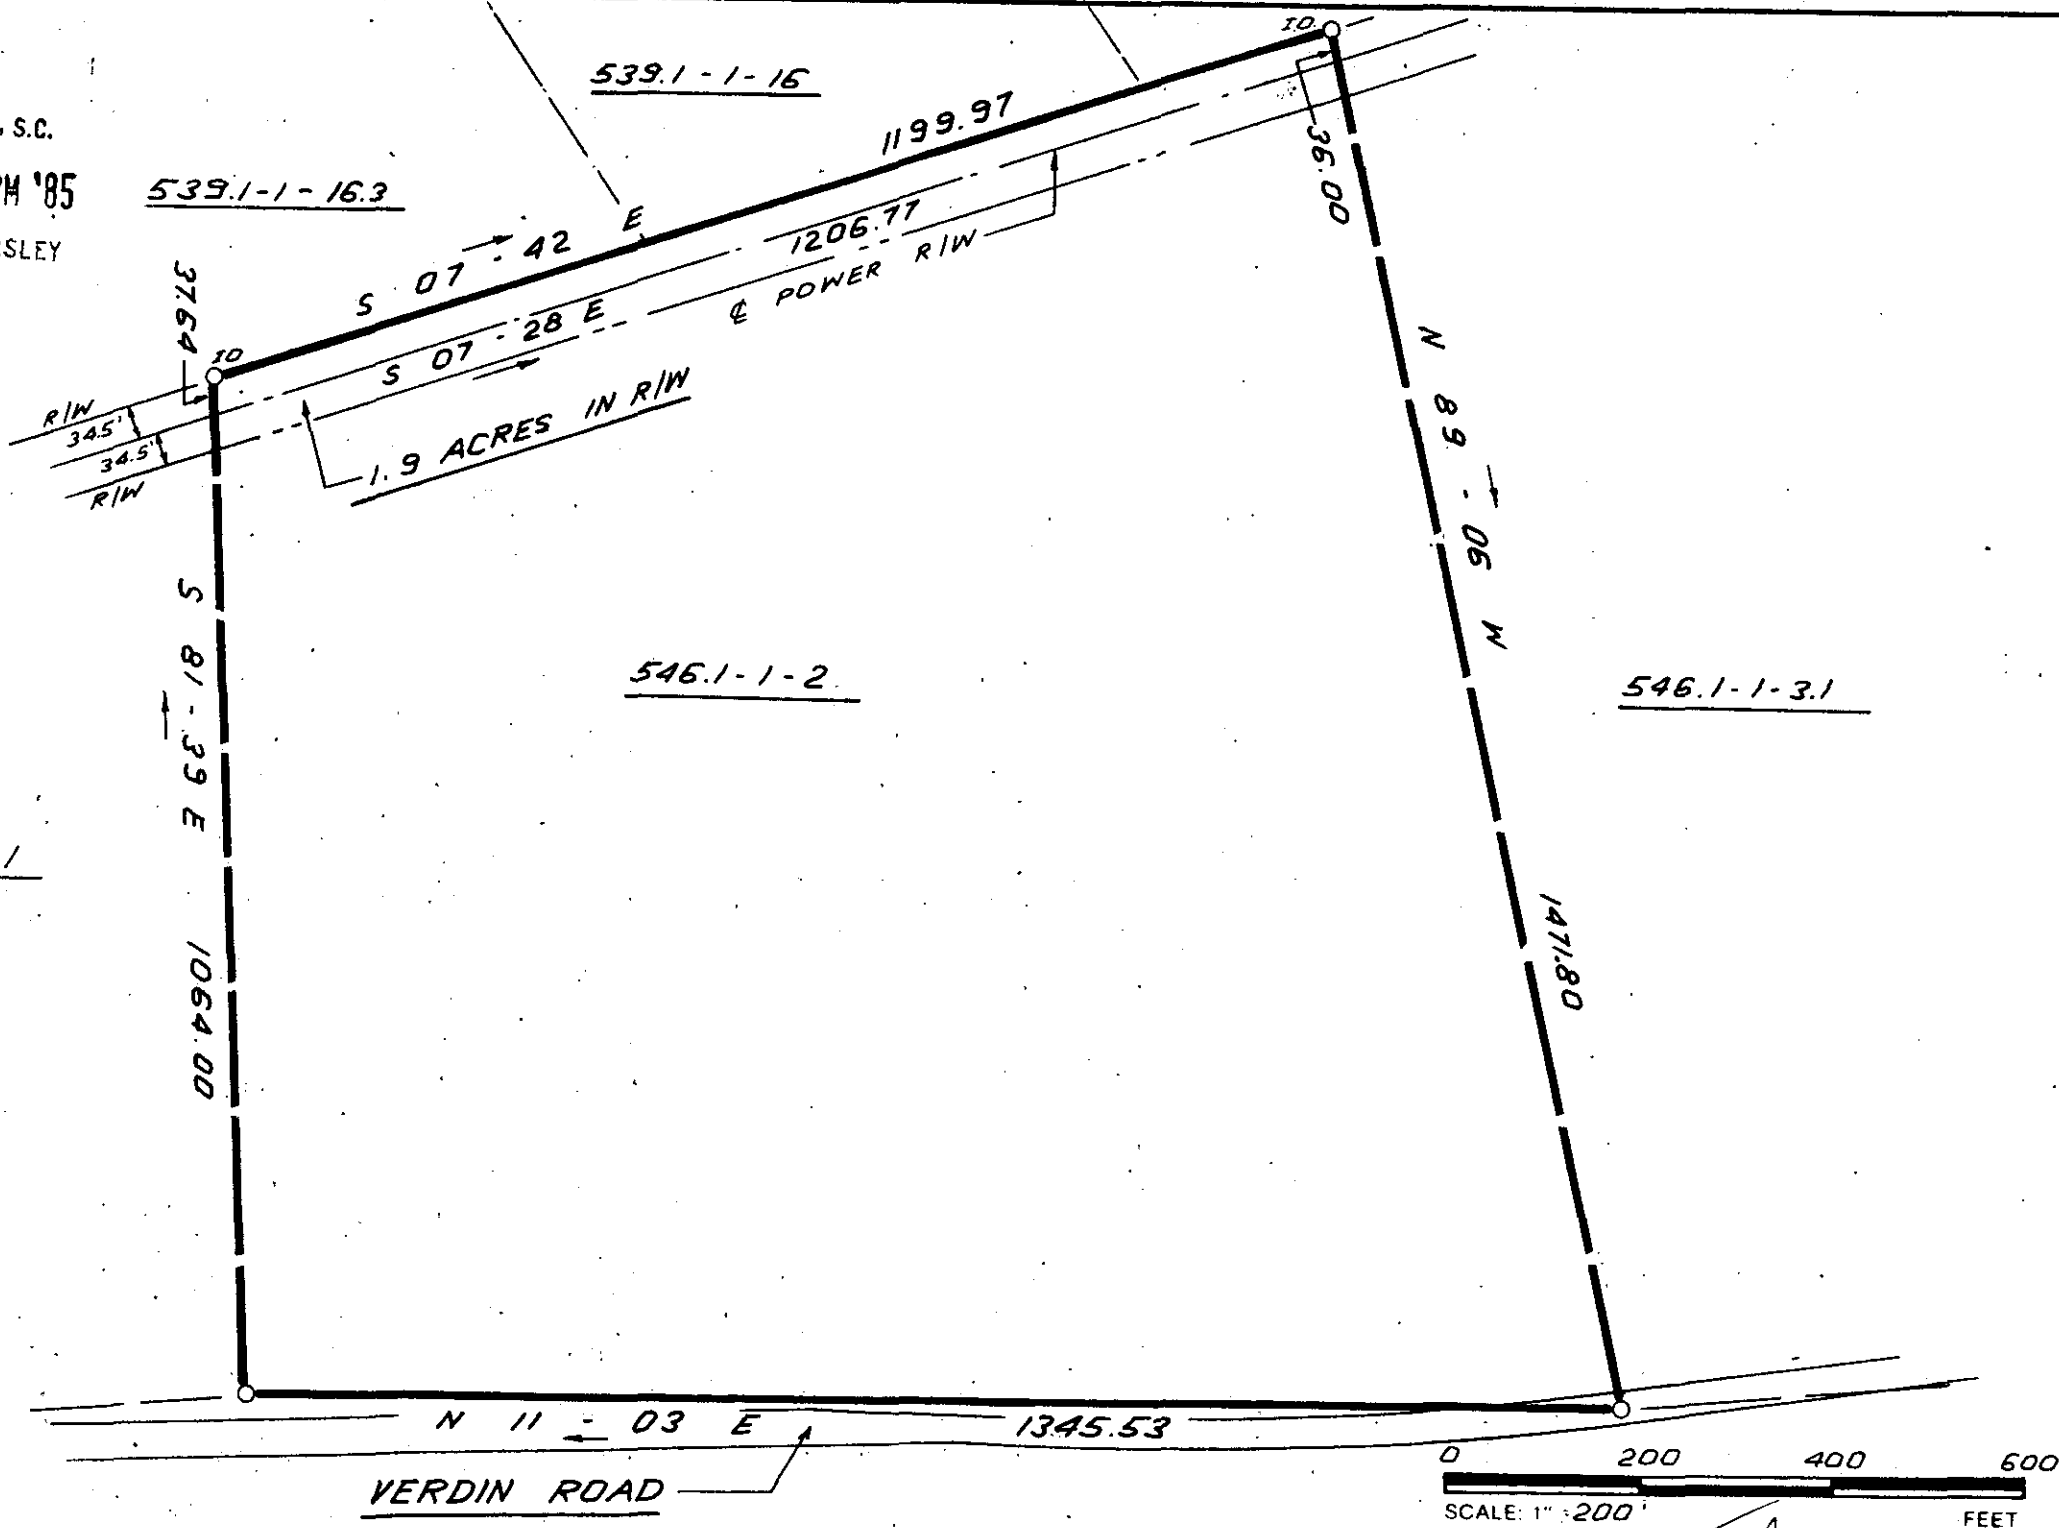

✓ 8171  
 SEP 6 1985  
 11-V-56

I HEREBY CERTIFY THAT THE RATIO OF PRECISION OF THE FIELD SURVEY IS 1:5000 AS SHOWN HEREON AND THAT THE AREA WAS DETERMINED BY DMD METHOD.

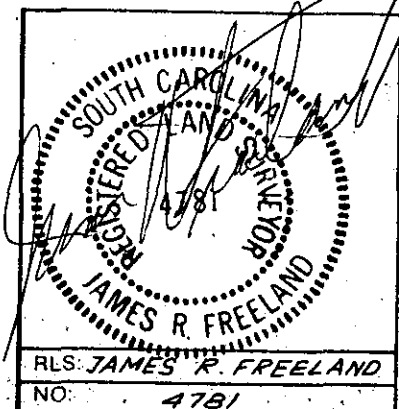

STATE OF SOUTH CAROLINA  
 GREENVILLE COUNTY

LAURENS ELECTRIC  
 COOPERATIVE TRANSMISSION  
 LINE

P.J. VERDIN TRACT

FREELAND & ASSOCIATES  
 Engineers • Land Surveyors  
 318 WEST STONE AVENUE.  
 GREENVILLE, S.C.  
 (803) 271-4924

PLAT BOOK
DEED BOOK
TAX MAP 546.1-1-2
PARTY CHIEF J.E.C. 0001
DRAWN I.R.
DATE 11-12-84
DWG. NO. 12100-5

RLS: JAMES R. FREELAND  
 NO: 4781

SEP 6 85

THE PRINT MACHINERY CO. NA1289