

MAG.

FULLER


GLISTRAP

I.P.S.


I.P.O.

160' TO CAMELOT LN.

I.P.O.

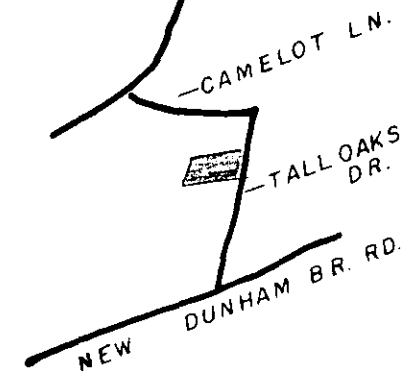

FILED
GREENVILLE CO., S.C.
SEP 20 12 59 PM '85
WONNIE S. TANKERSLEY
R.M.C.

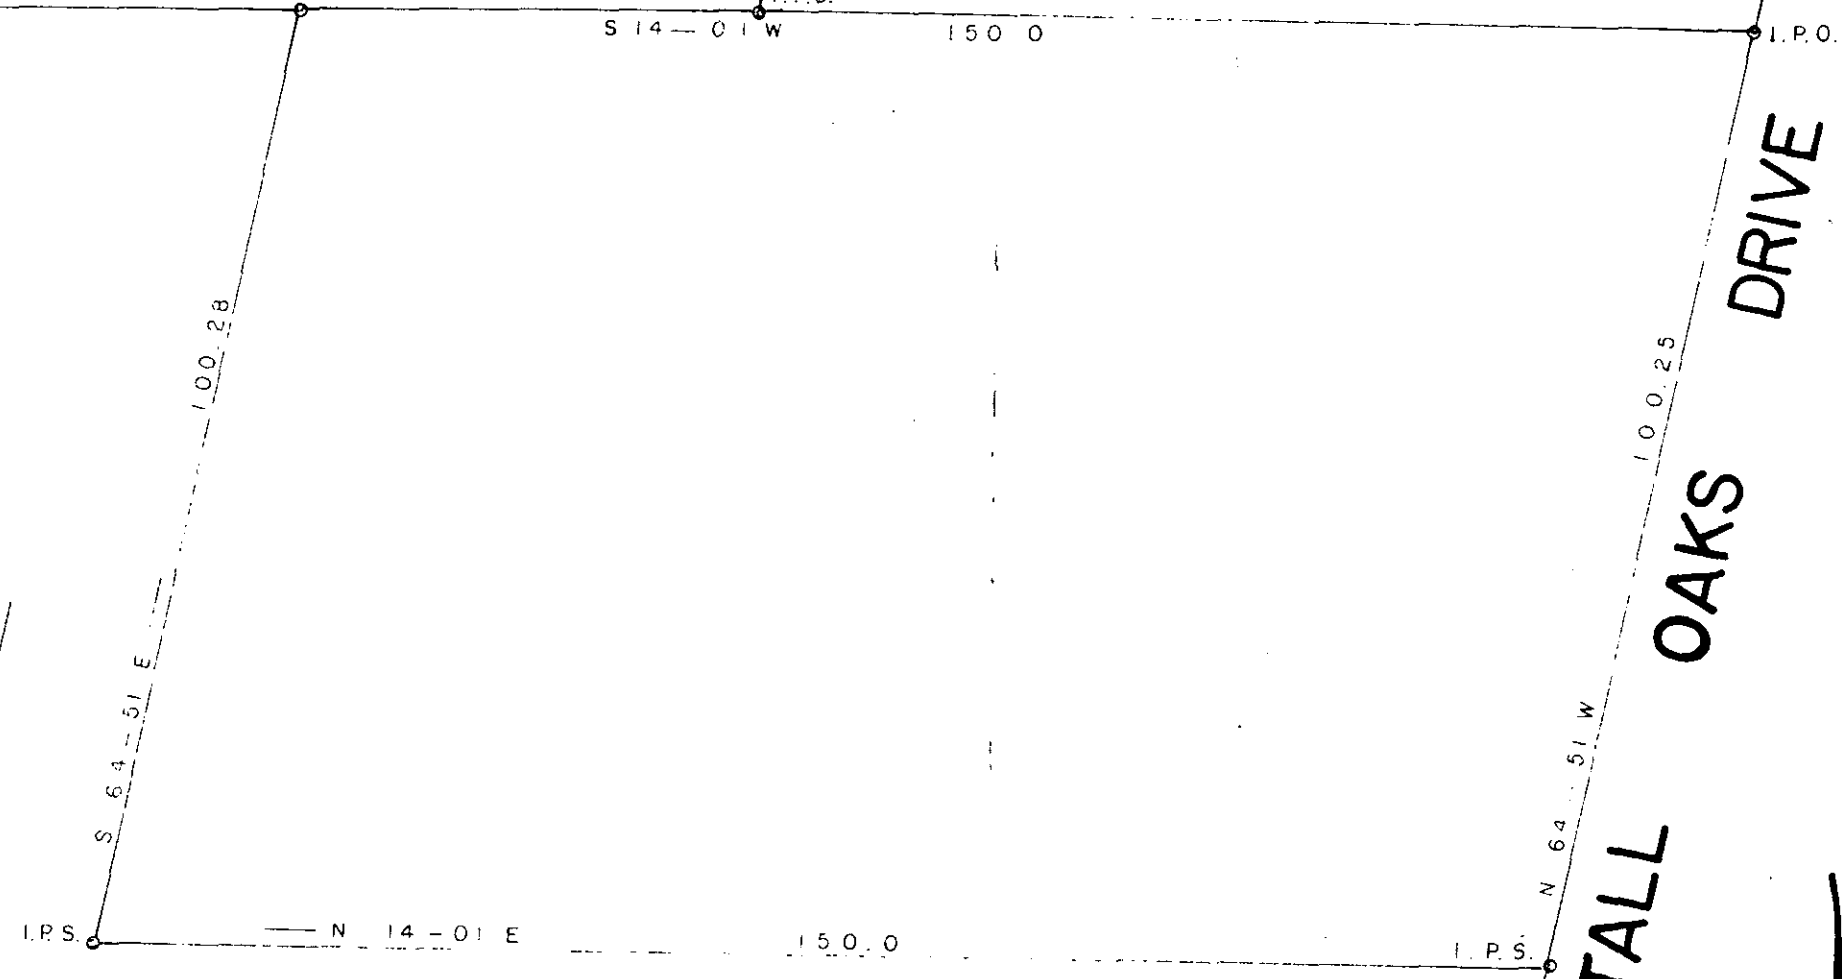

SEP 20 1985

11V-80 9851


SURVEY FOR

EDITH L. BAILEY

GREENVILLE CO. SOUTH CAROLINA

WEBB SURVEYING & MAPPING GROUP

P.O. BOX 4756 - 29608

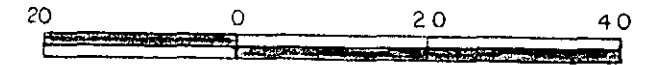

SCALE 1" = 20 FT.
DATE SEPT. 1985

- I HEREBY CERTIFY THE RATIO OF PERECSON OF THE FIELD SURVEY IS 1/8500 THE AREA WAS DETERMINED BY 0 MD CALCULATION
- I HEREBY CERTIFY THAT THE PROPERTY LINES AND ANY IMPROVMENTS ARE CORRECT AND NO VISIBLE ENCROACHMENTS EXIST UNLESS OTHERWISE SHOWN
- THIS PROPERTY IS SUBJECT TO ANY EASEMENTS OR RIGHT OFWAYS OF RECORD OR NOT OF RECORD
- THIS _____ IS NOT WITHIN A FLOOD HAZARD AREA



2 SE 20 95 152

5.0001

THE PRINT MACHINE, INC. NS6984

MICROFILMED

5-322