
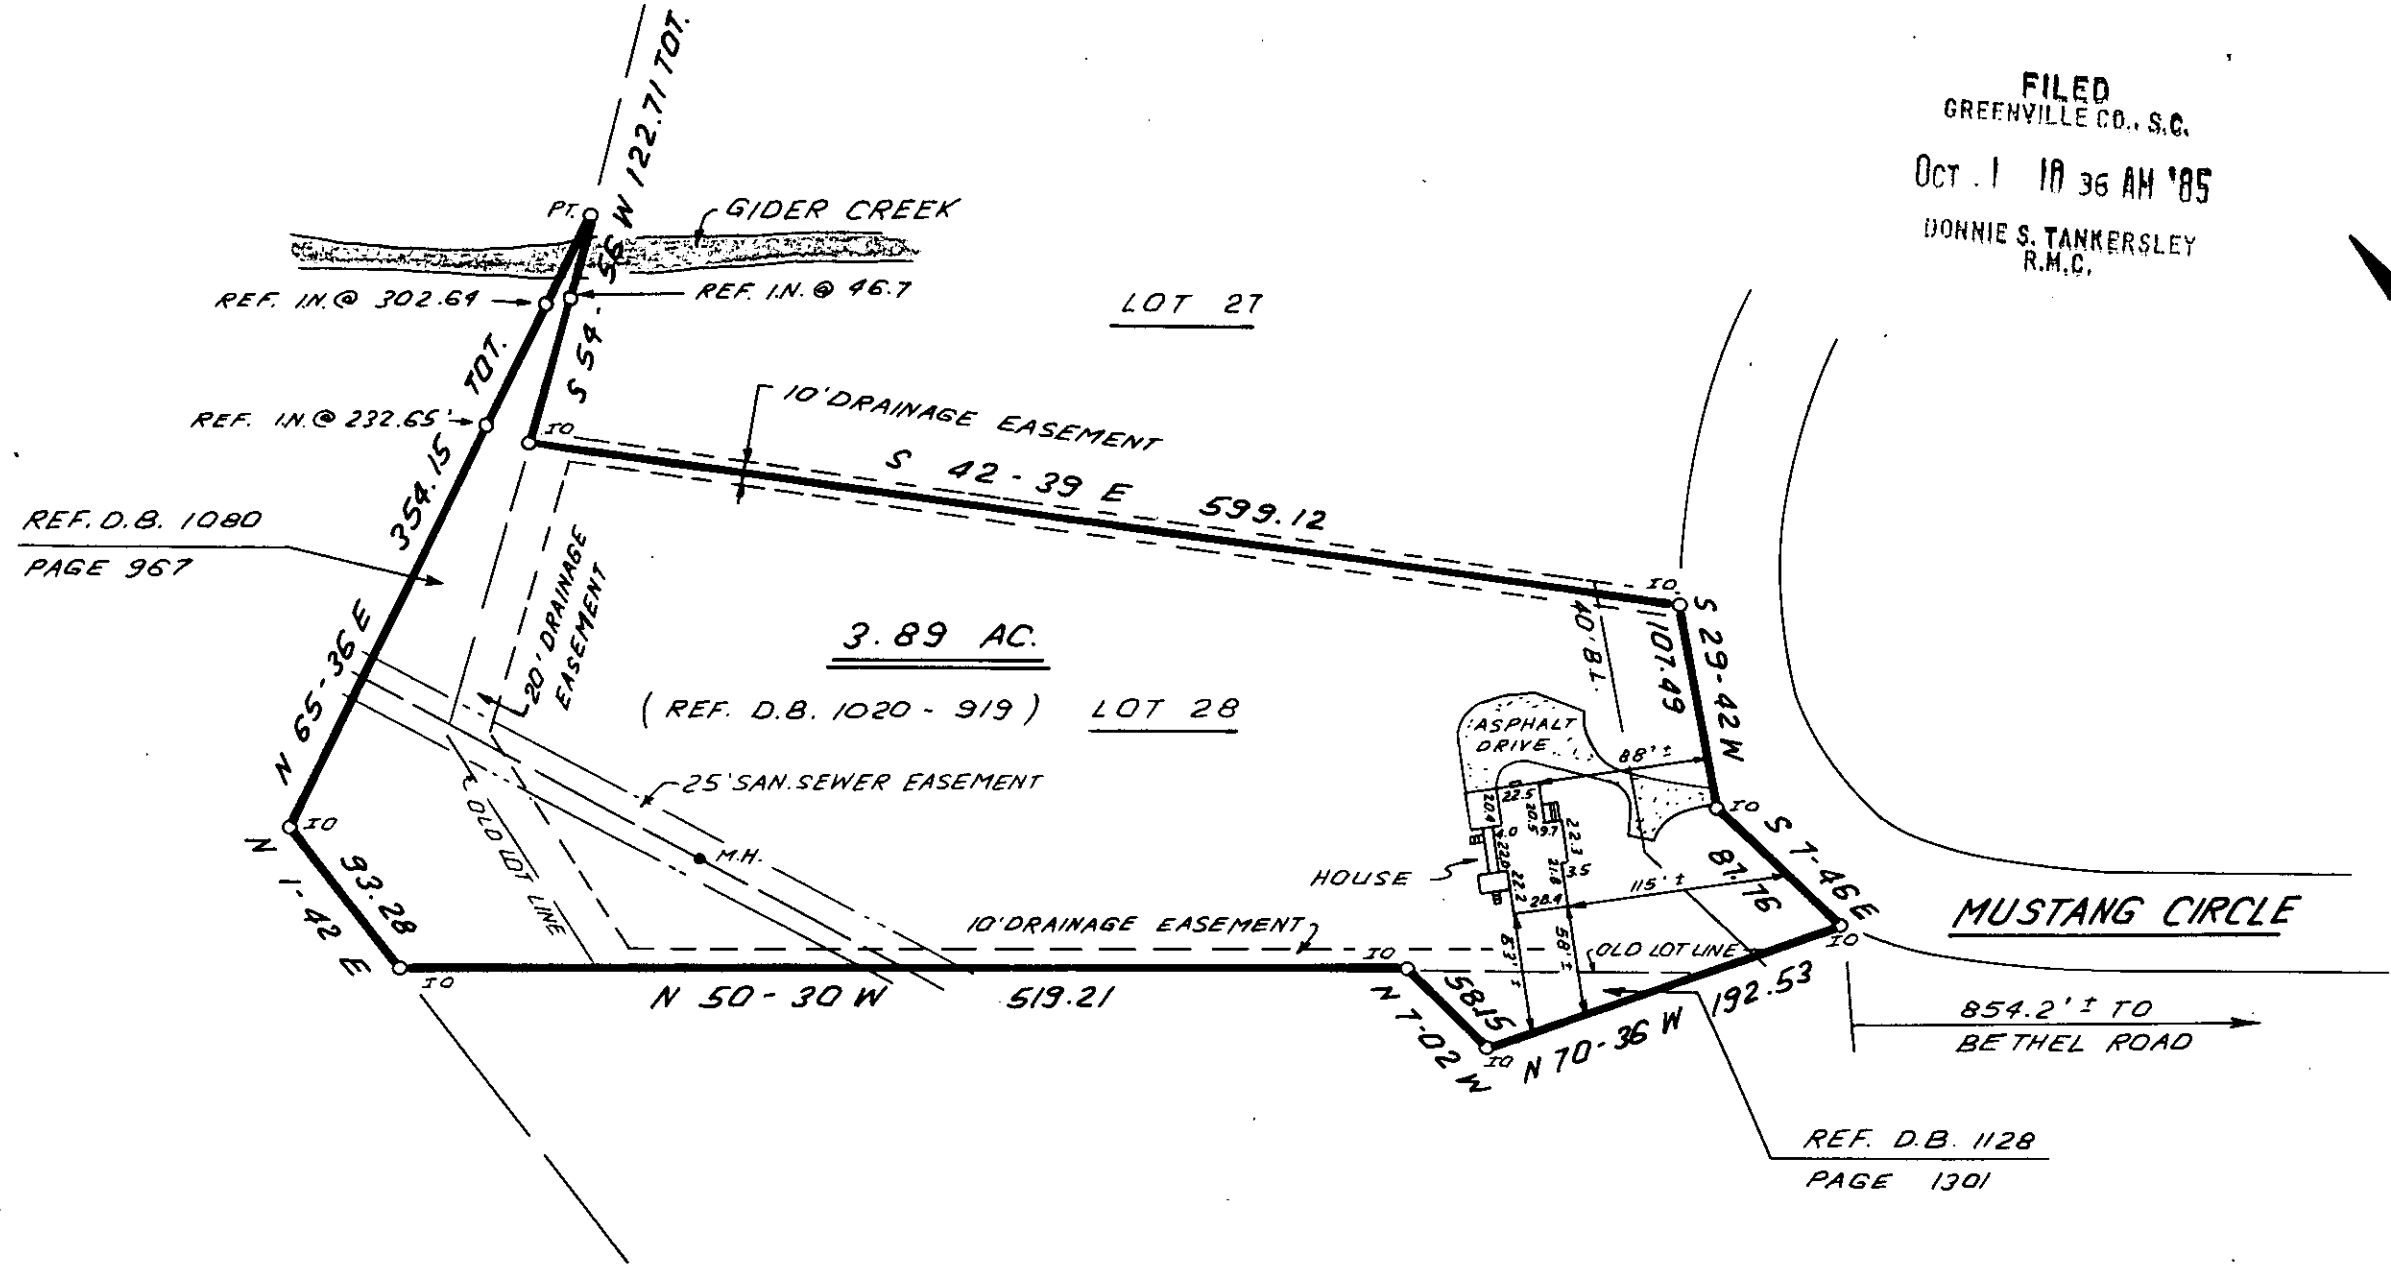


FILED
 GREENVILLE CO., S.C.
 OCT. 1 10 36 AM '85
 DONNIE S. TANKERSLEY
 R.M.C.

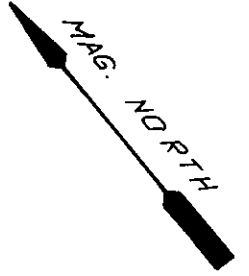

REF. D.B. 1080
 PAGE 967

3.89 AC.
 (REF. D.B. 1020 - 919) LOT 28

MUSTANG CIRCLE

REF. D.B. 1128
 PAGE 1301


11223



OCT 1 1985

11V-97

THIS IS TO CERTIFY THAT THE PROPERTY SHOWN ON THIS PLAT WAS SURVEYED UNDER MY DIRECT SUPERVISION. PROPERTY LINES AND IMPROVEMENTS SHOWN ARE LOCATED CORRECTLY AND THAT NO VISIBLE ENCROACHMENTS EXIST UNLESS OTHERWISE SHOWN. THIS PROPERTY IS LOCATED IN A DESIGNATED FLOOD HAZARD AREA.

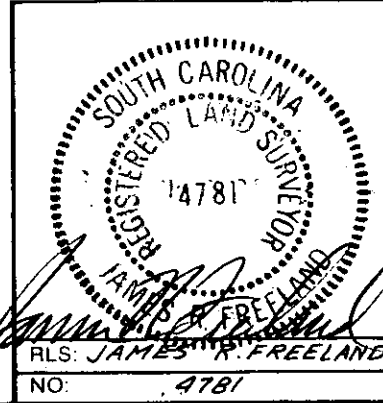

**STATE OF SOUTH CAROLINA
 GREENVILLE COUNTY**

S. I. RANCHETTES
SEC. 1; LOT 28
PROPERTY OF
BARRY B. FRANKLIN OCT 1 85
IRIS M. FRANKLIN

FREELAND & ASSOCIATES
 Engineers • Land Surveyors
 318 WEST STONE AVENUE.
 GREENVILLE, S.C.
 (803) 271-4924

PLAT BOOK	JJJ - 31
DEED BOOK	
TAX MAP	542.2-1-95
PARTY CHIEF	R. J. OGDEN
DRAWN	I. R.
DATE	9-27-85
DWG. NO.	13854