
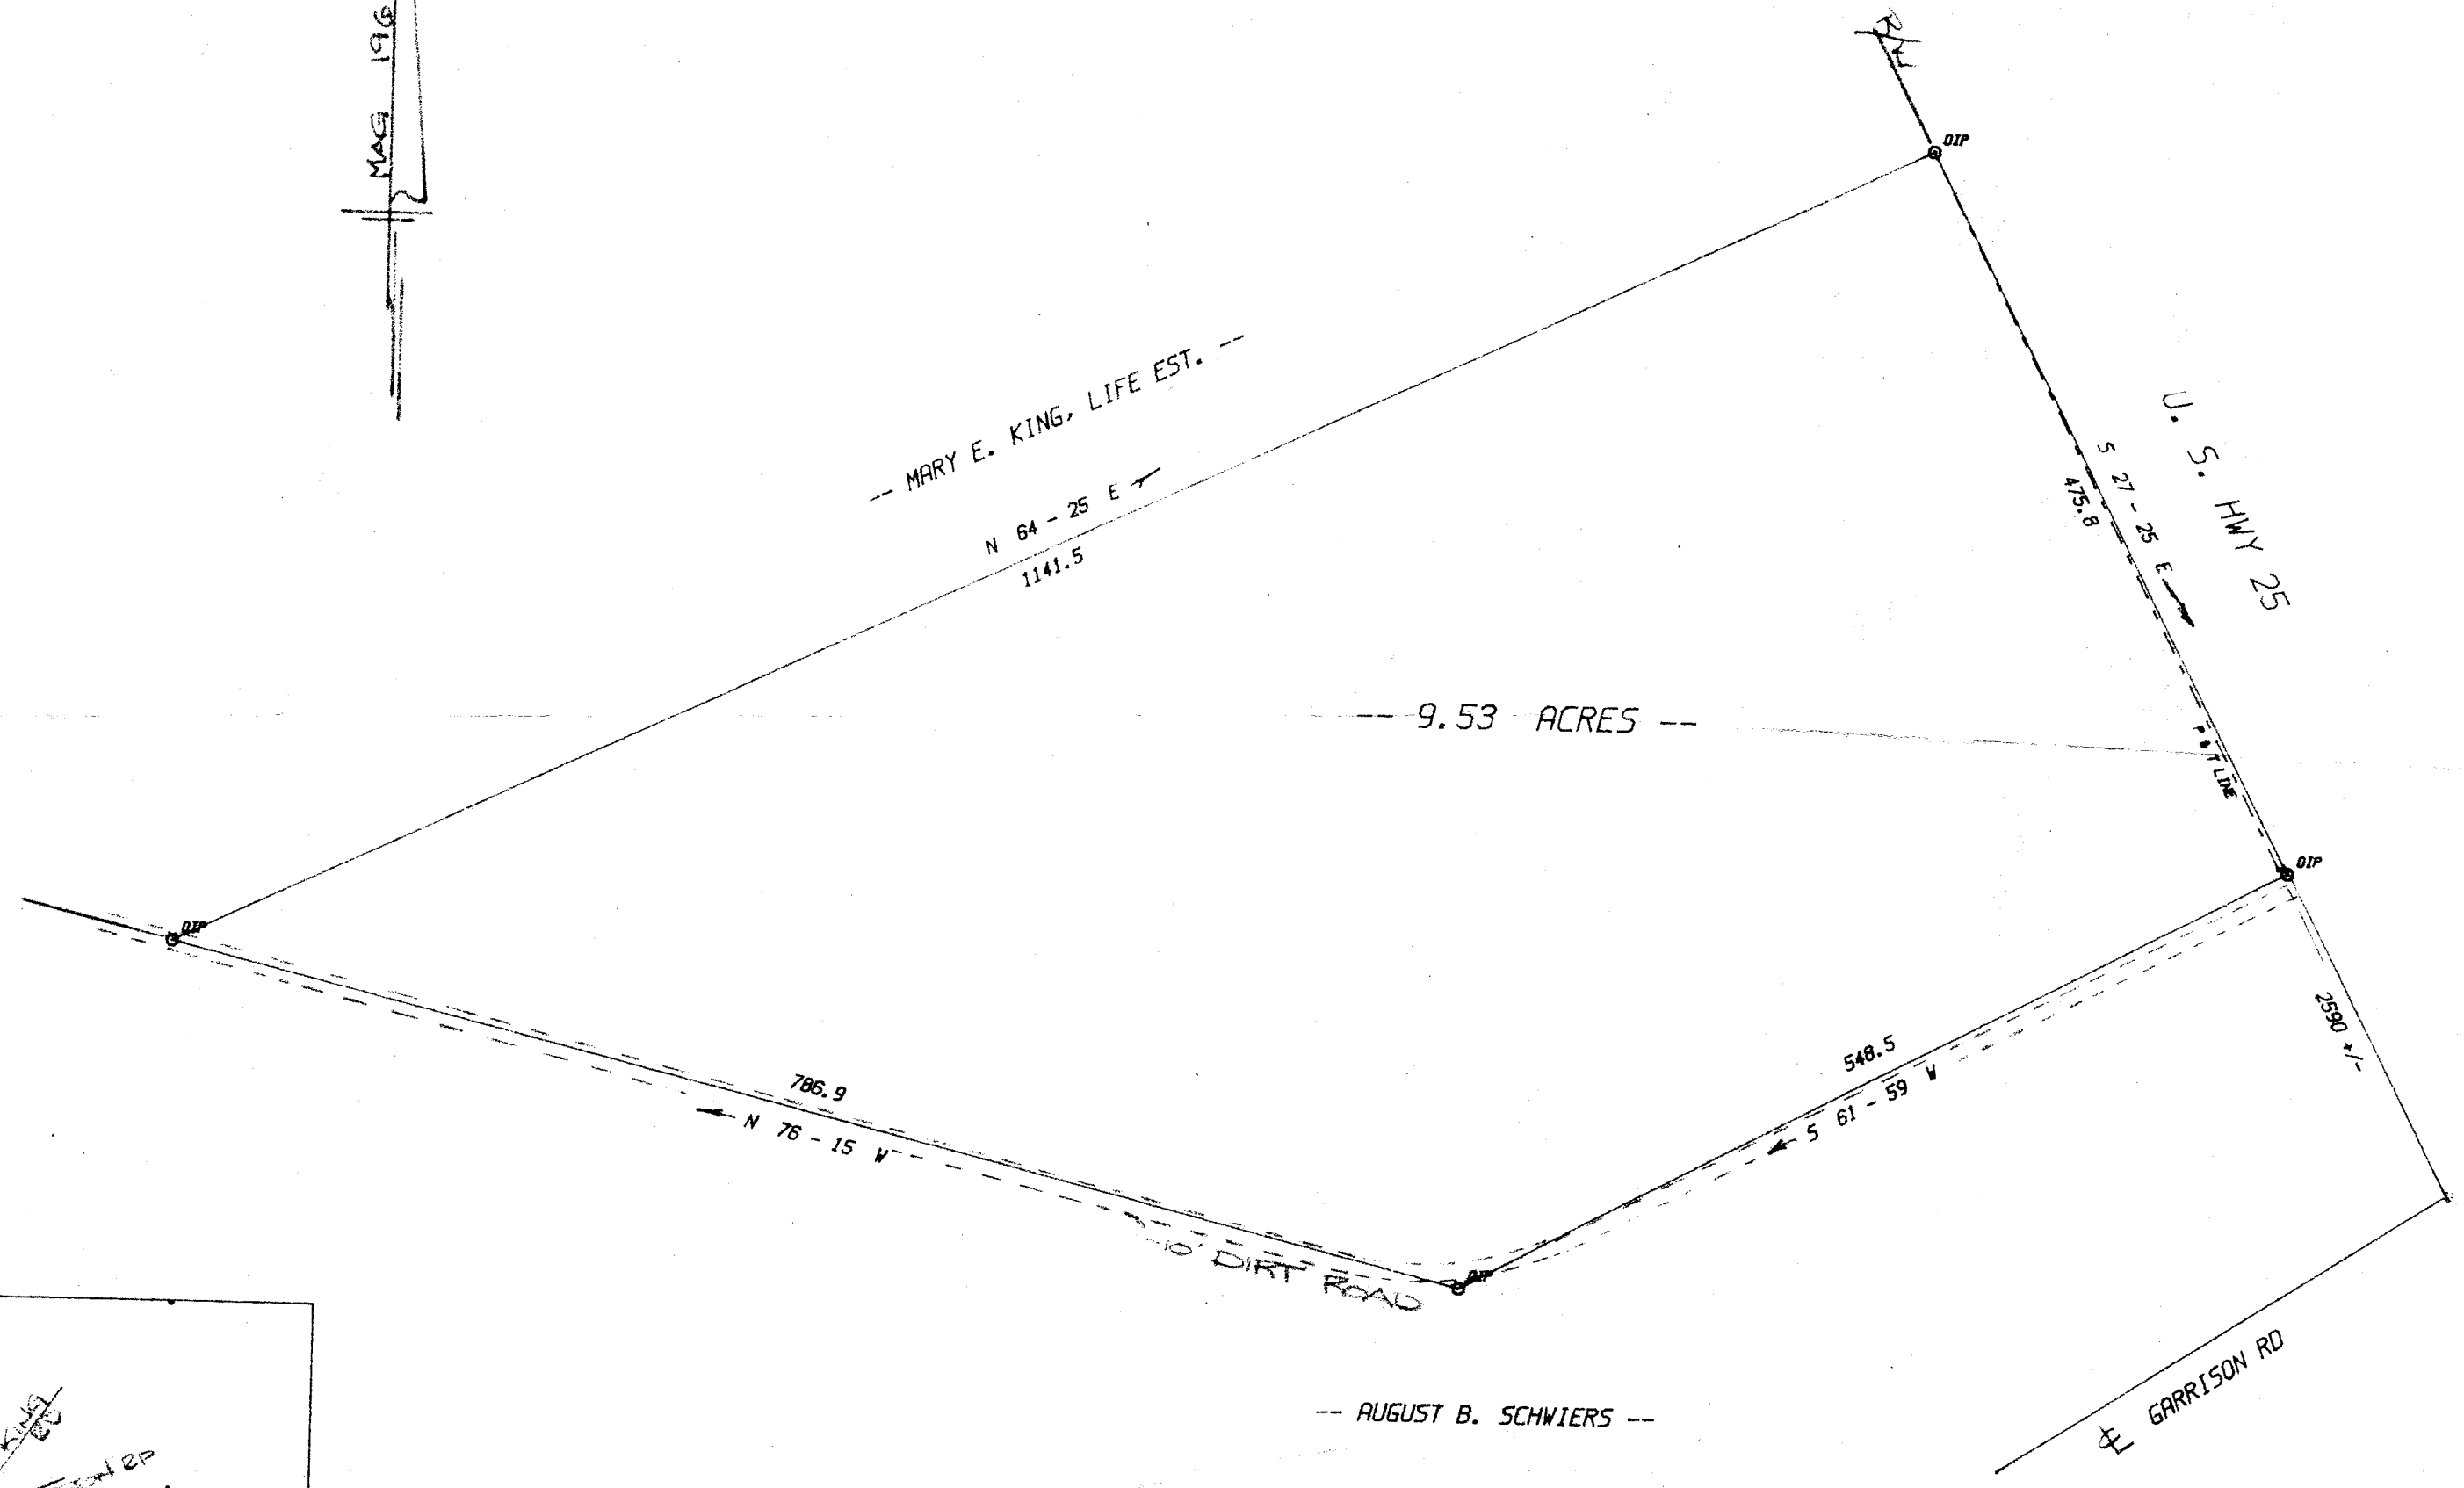



MICROFILMED

FILED
GREENVILLE CO., S.C.
SEP 17 1 54 PM '85
DONNIE S. TANKERSLEY
R.M.C.

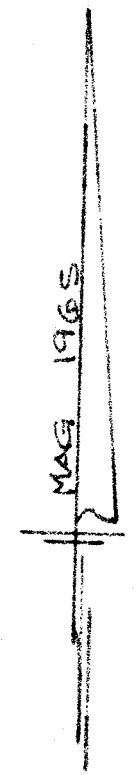

9426
11X-10


SEP 17 1985

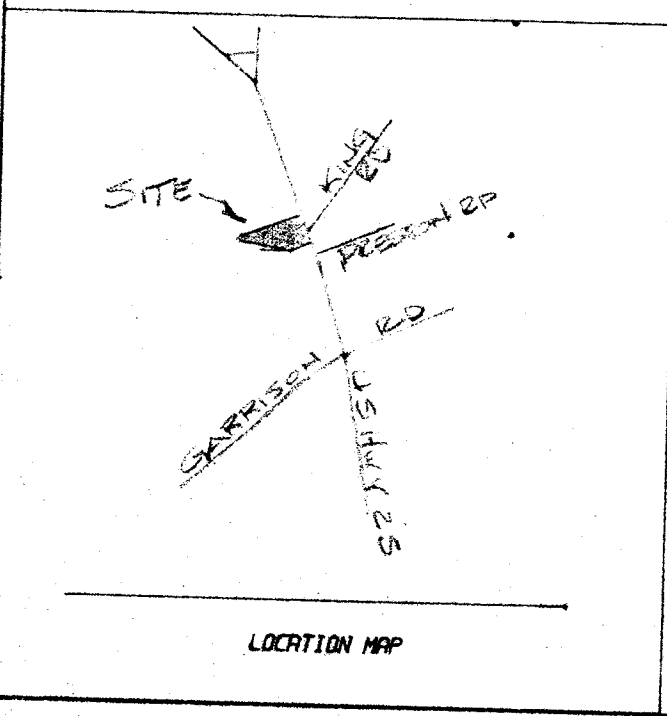

FLD BK 279/59

I Certify That The Ratio Of Precision Of The Field Survey Is $1/5000$ As Shown Hereon And That The Area Determined By D.M.D. Method Of Area Calculations

R. S. Bruce
R S BRUCE
SOUTH CAROLINA
REGISTERED
SURVEYOR
20040200
Recordable Plat

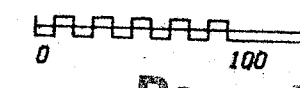

TAX MAP 603.2-1-29.1

SURVEY FOR ROBERT LEE SIMMONS GREENVILLE COUNTY, S.C.		
SCALE: 100 FEET/INCH	APPROVED BY: R S BRUCE	DRAWN BY: R S BRUCE
DATE: 5/18/85		REVISED BY:
CAROLINA SURVEYING CO. 112 MANLY ST. GREENVILLE, S.C.		
PAGE NO. 1	DRAWING NO.	