


FILED
GREENVILLE CO., S.C.
SEP 27 4 37 PM '85
DONNIE S. TANKERSLEY
R.M.C.

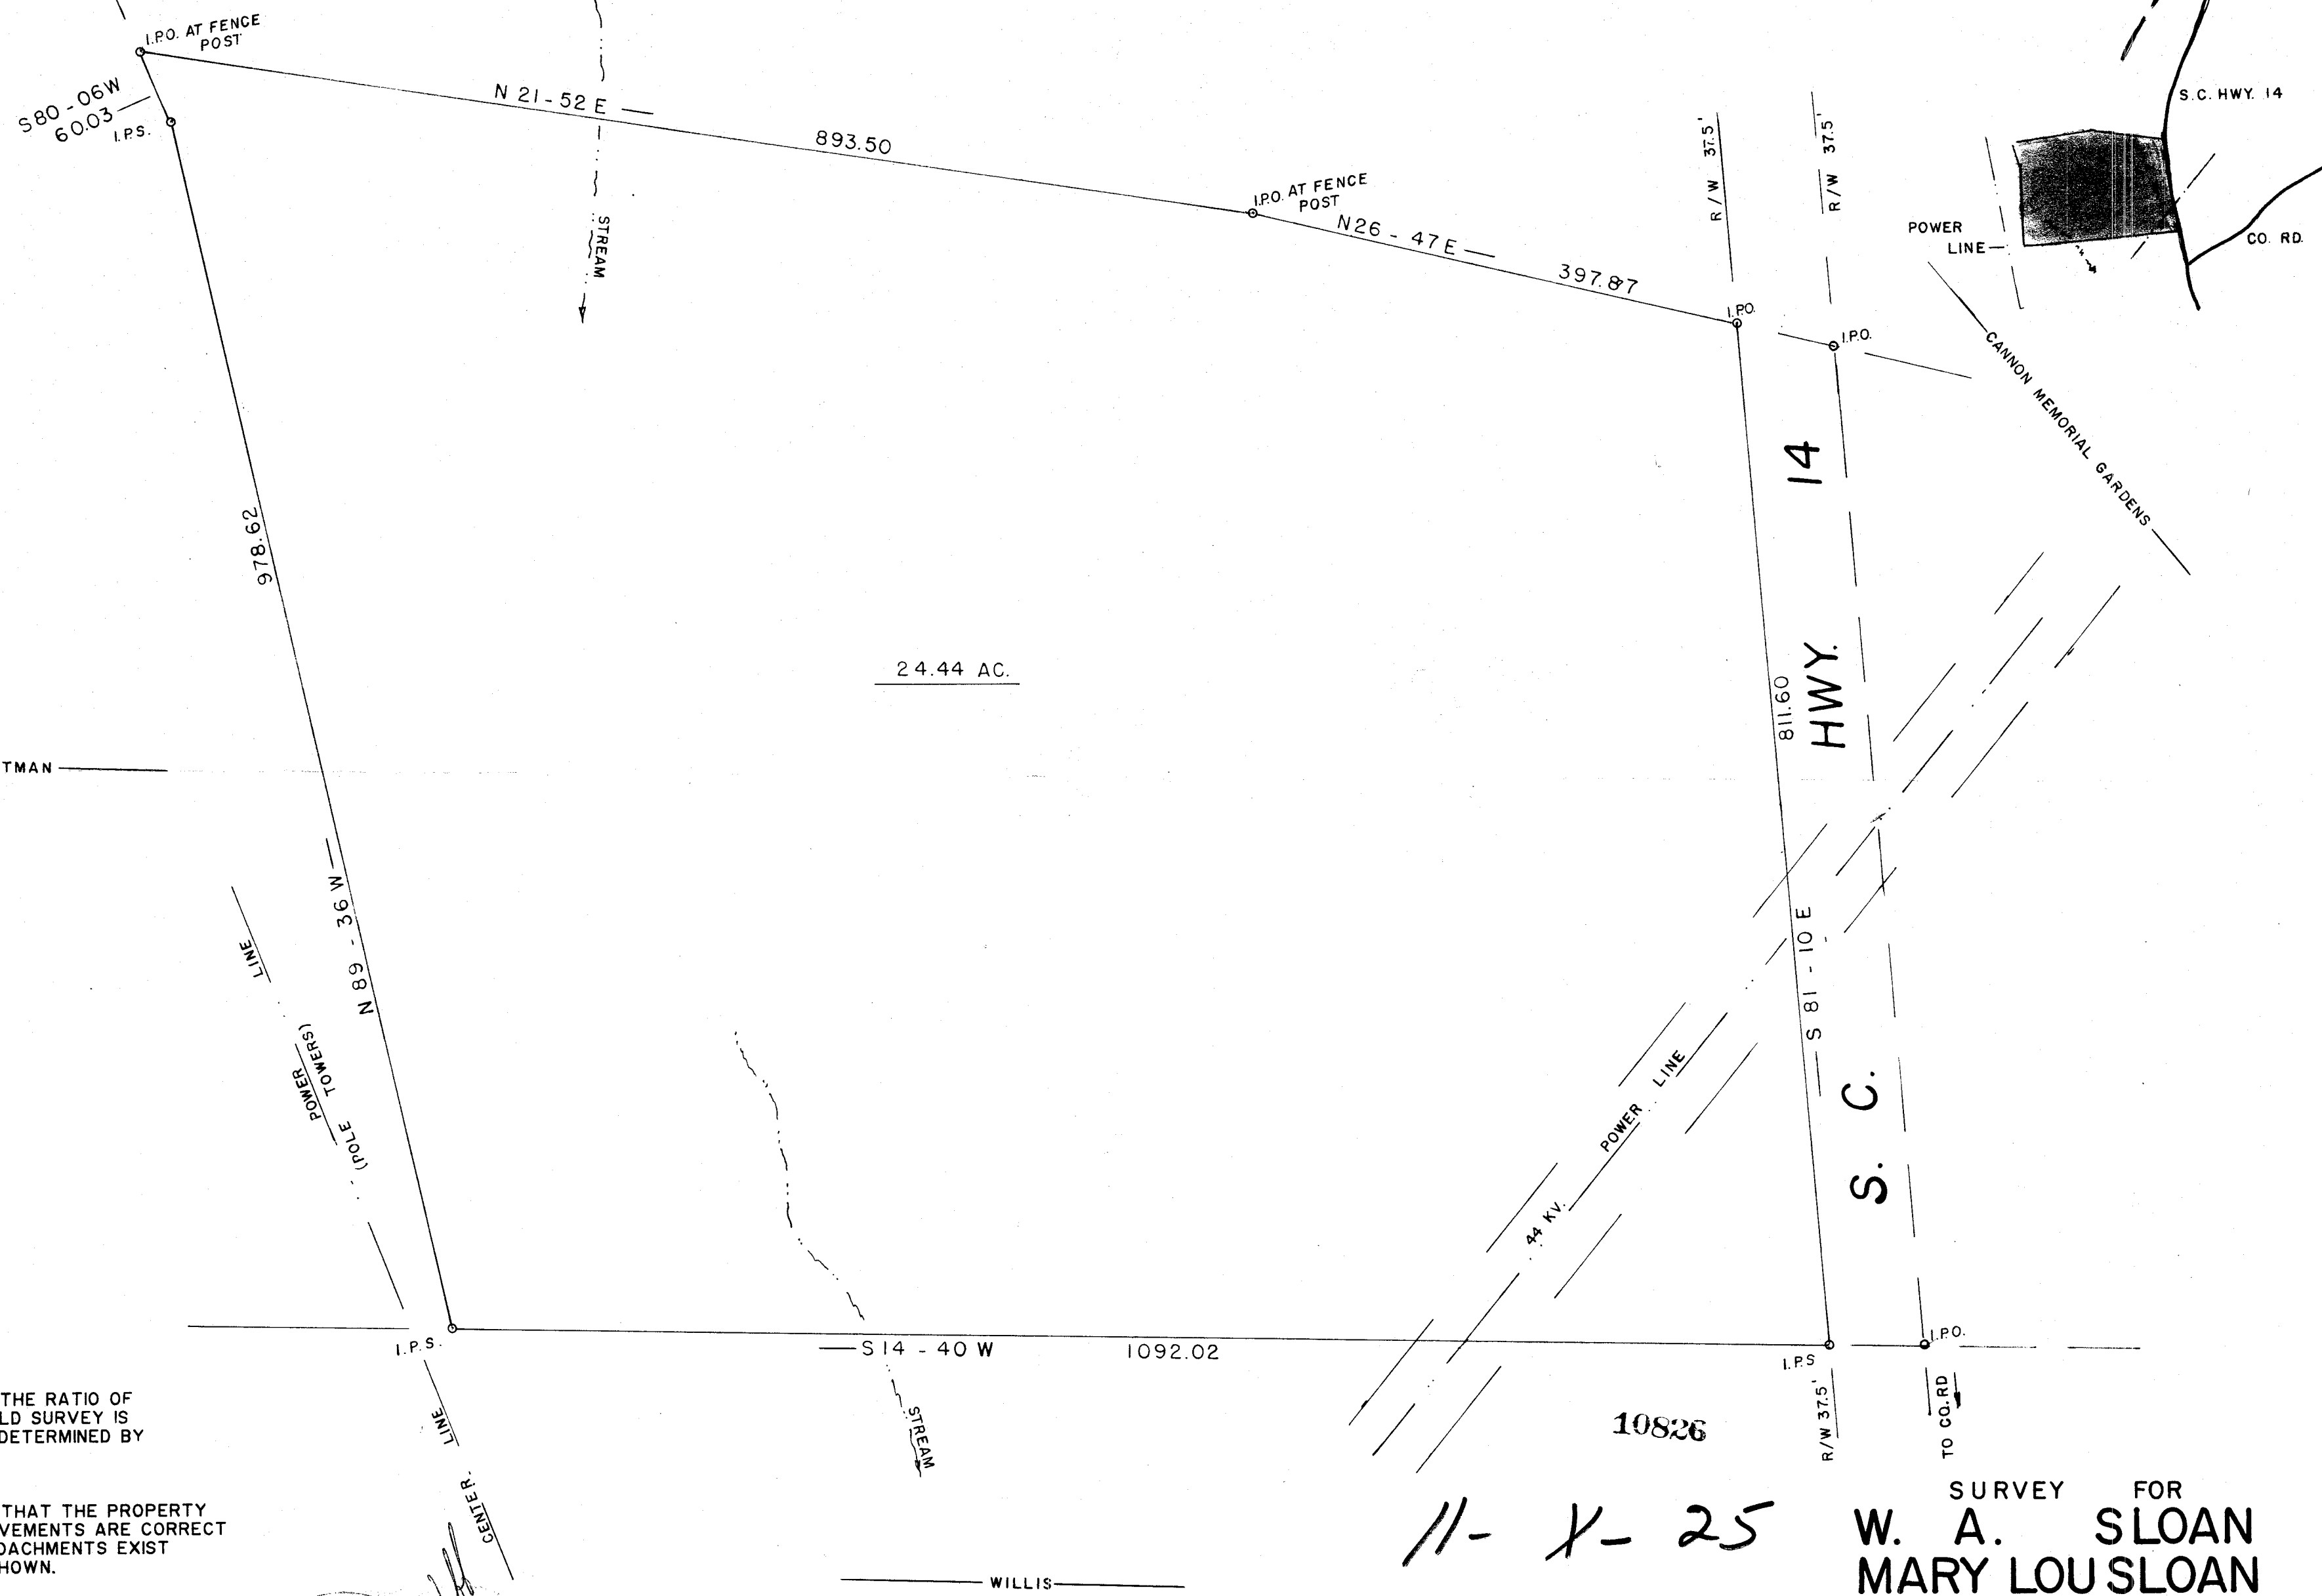


24.44 AC.

I HEREBY CERTIFY THE RATIO OF PRECISION OF THE FIELD SURVEY IS 1/8500 THE AREA WAS DETERMINED BY D. M. D. CALCULATION.

I HEREBY CERTIFY THAT THE PROPERTY LINES AND ANY IMPROVEMENTS ARE CORRECT AND NO VISIBLE ENCROACHMENTS EXIST UNLESS OTHERWISE SHOWN.

THIS PROPERTY IS SUBJECT TO ANY EASEMENTS OR RIGHT OF WAYS OF RECORD OR NOT OF RECORD.

THIS _____ IS NOT WITHIN A FLOOD HAZARD AREA.

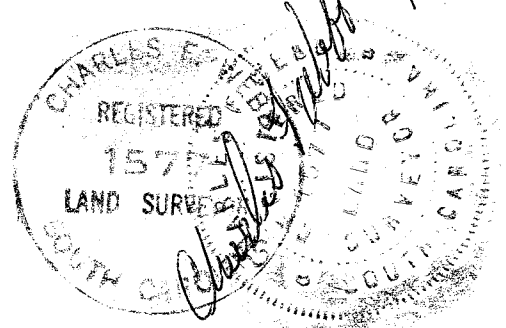

SURVEY FOR
W. A. SLOAN
MARY LOU SLOAN
 GREENVILLE CO. SOUTH CAROLINA

WEBB SURVEYING & MAPPING GROUP
 P.O. BOX 4756 - 29608

SCALE 1" = 100 FT.
 DATE AUG. 1985