


Location Map

Note: See Plat Of Survey For Ted Lecroy By
 Freeland & Assoc. Dated 9-2-81
 Dwg. No. 6836

Legend: I.O. --- Old Iron Pin
 I.N. --- New Iron Pin

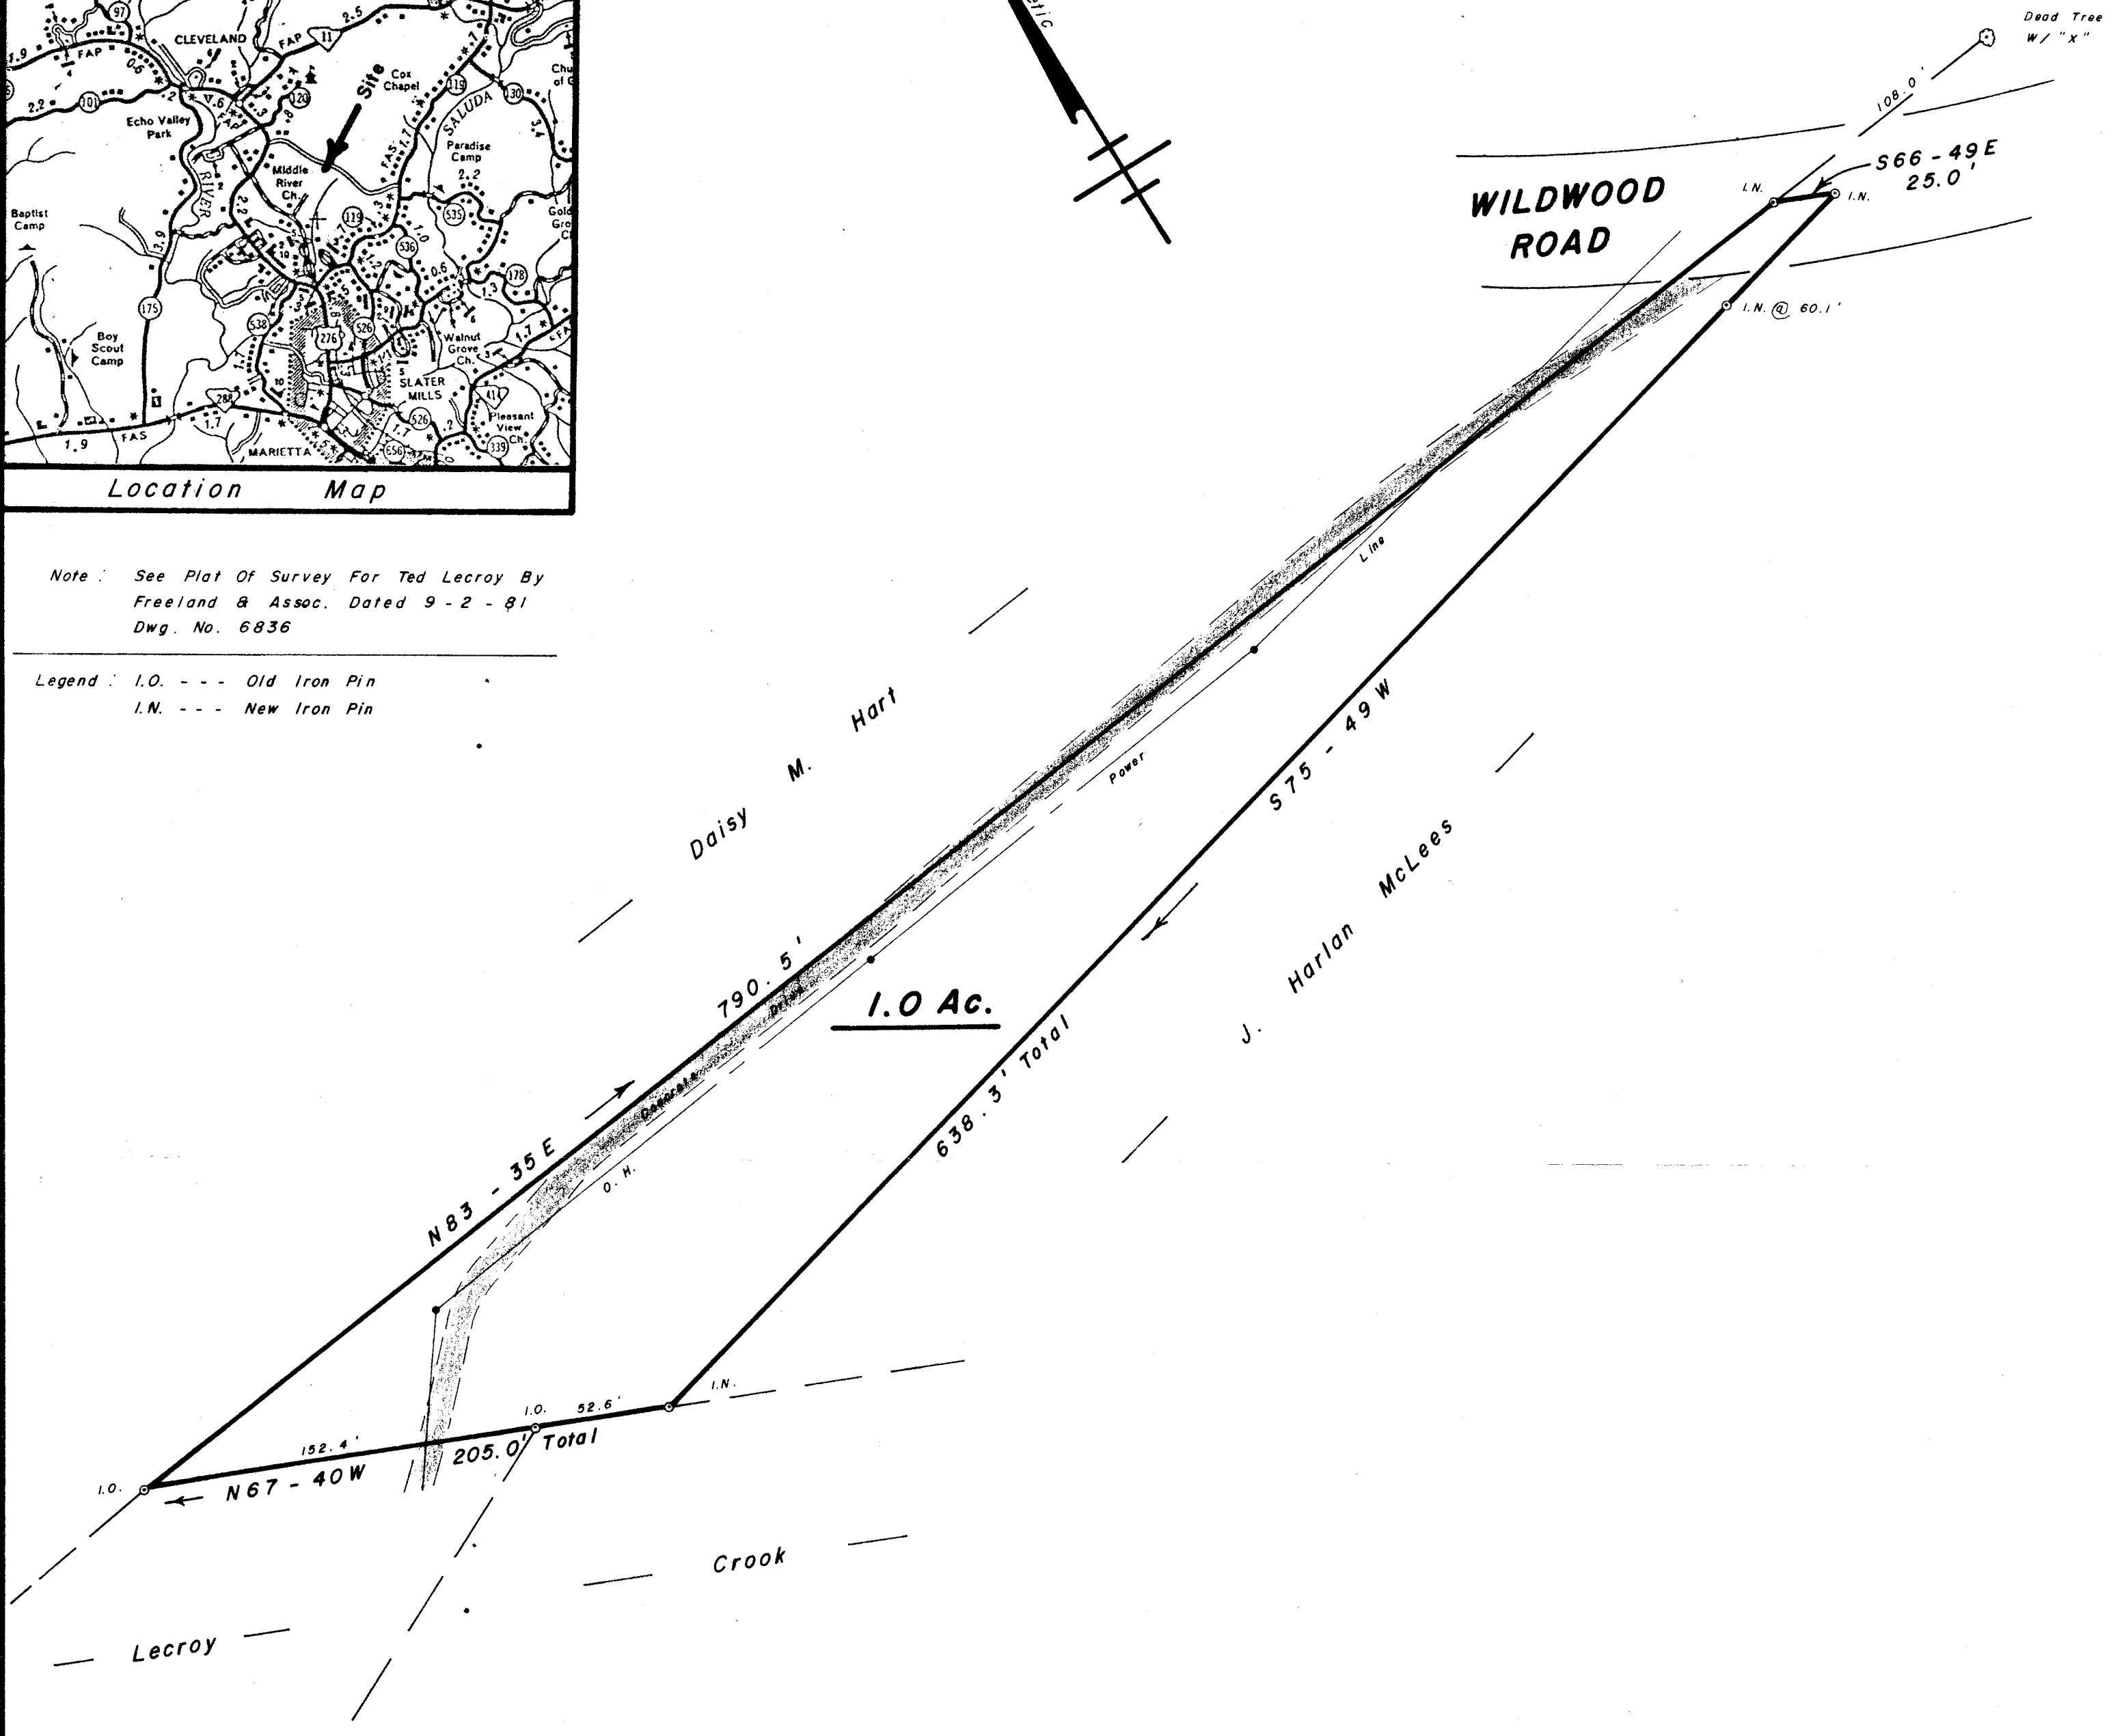

SURVEY FOR
TED LECROY
 NEAR CLEVELAND GREENVILLE CO.
 SOUTH CAROLINA
 SEPTEMBER 23, 1985


11696

FILED
 GREENVILLE CO., S.C.
 OCT 2 4 20 PM '85
 DONNIE S. TANKERSLEY
 R.M.C.

OCT 2 1985

11-X-36

WRW
 W. R. WILLIAMS, JR.
 ENGR./SURVEYOR, Inc.
 P. E. & L. S. No. 3979
 15 S. MAIN STREET
 TRAVELERS REST, S. C.
 29690

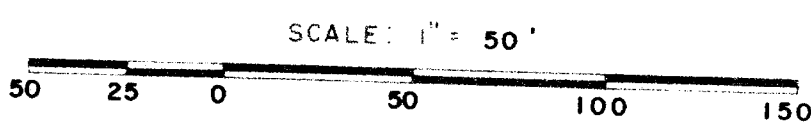

I hereby certify that the ratio of precision of the
 field survey is 1/5000 as shown hereon and the area
 was determined by the method of area calculation
 11/25/85
 W. R. Williams, Jr.
 P. E. & L. S. No. 3979