
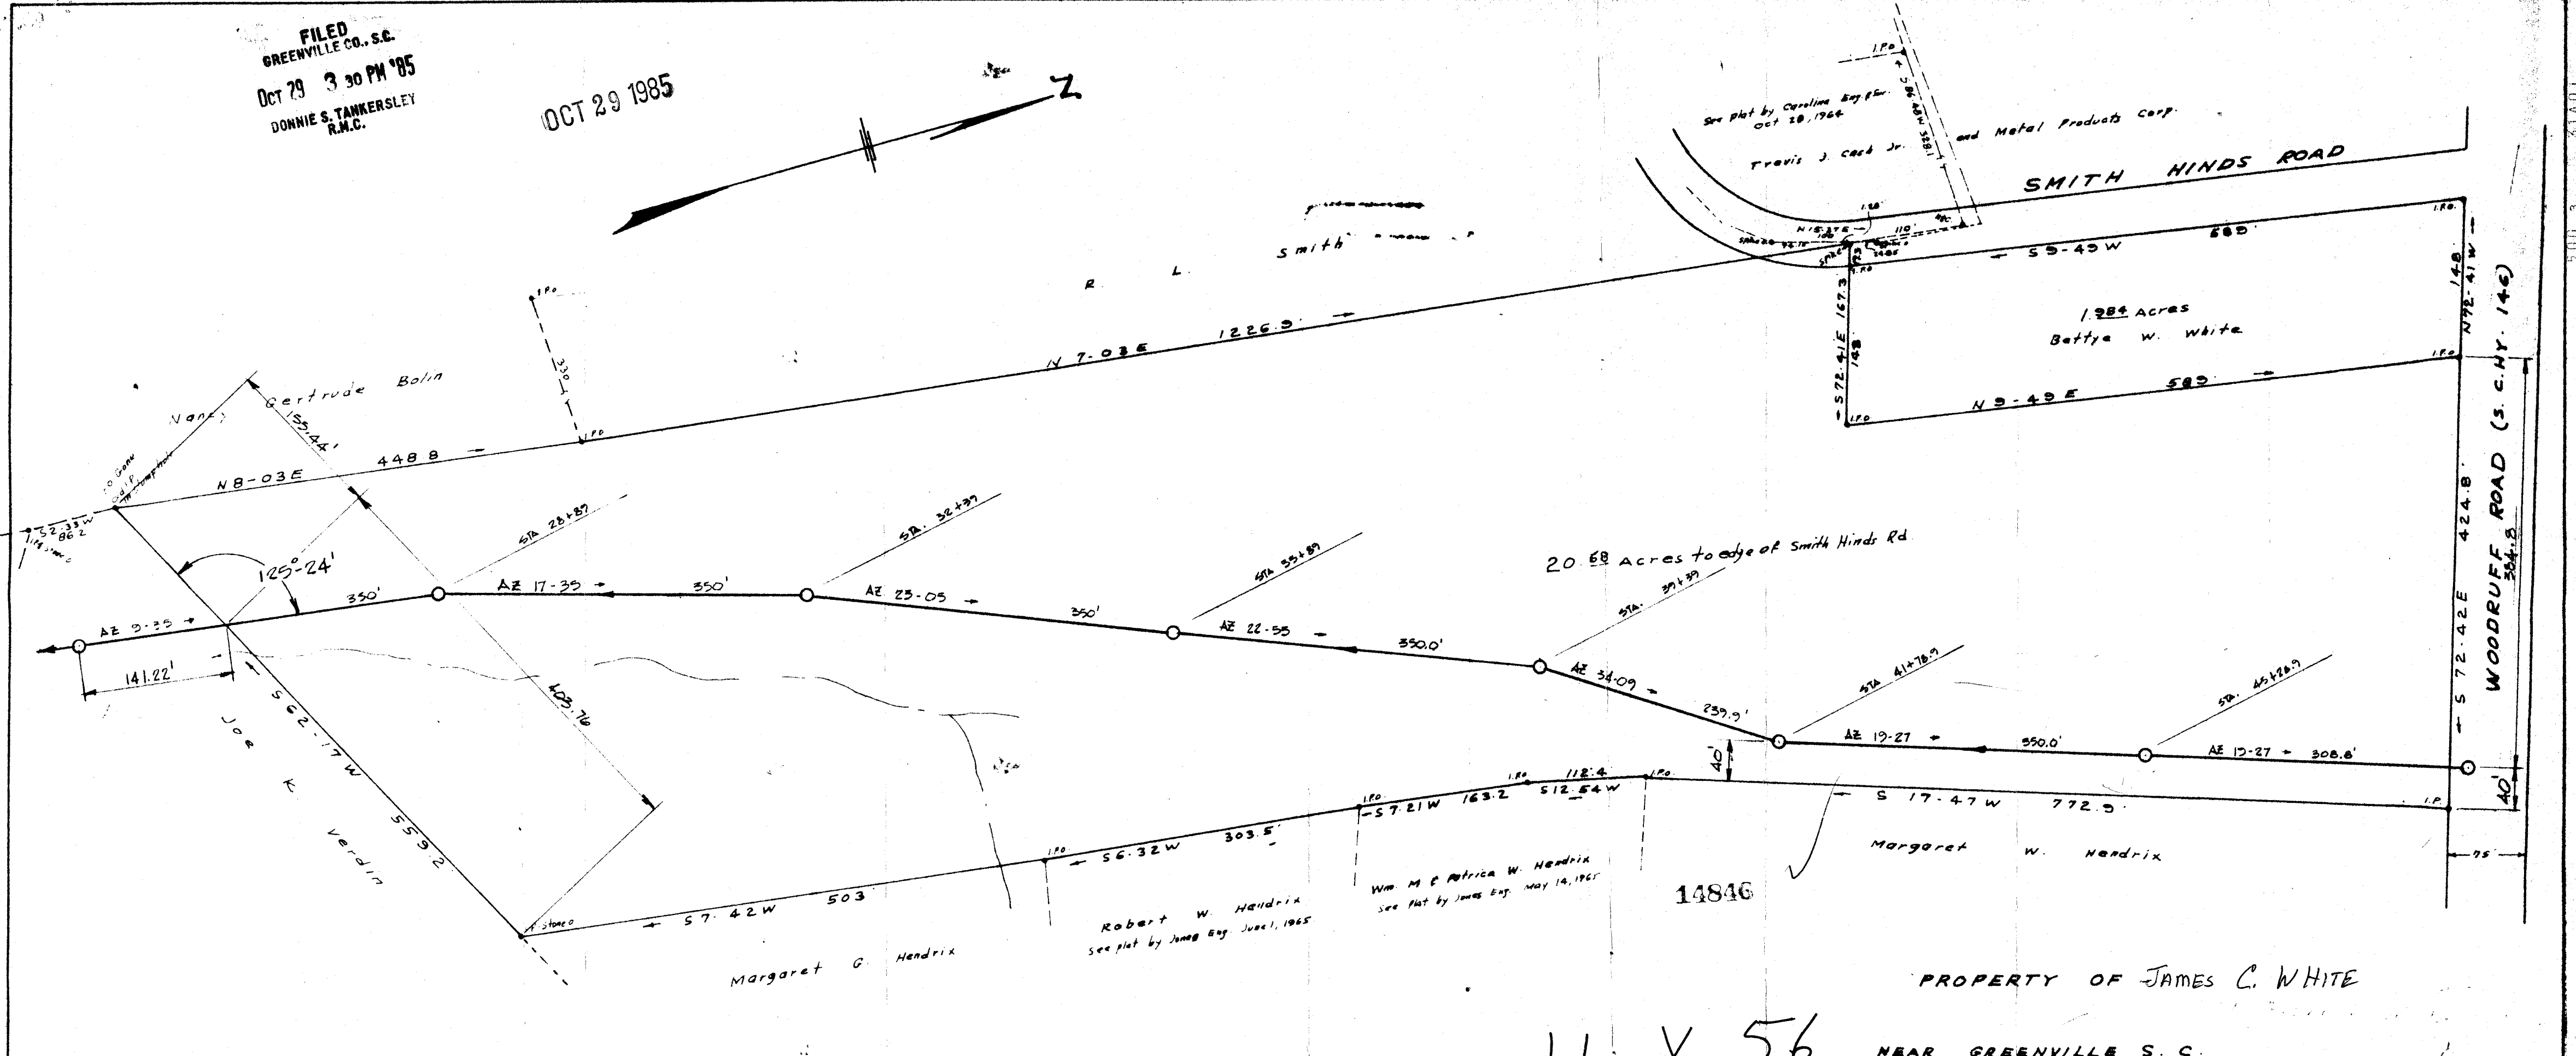


FILED  
GREENVILLE CO., S.C.  
OCT 29 3 30 PM '85  
DONNIE S. TANKERSLEY  
R.M.C.

OCT 29 1985

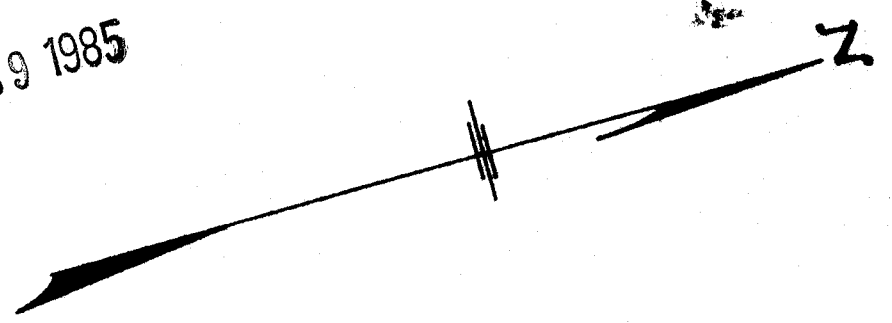

NOTE: Concrete monuments placed  
at all corners 3/16/70

11-X-56

PROPERTY OF JAMES C. WHITE  
NEAR GREENVILLE S. C.  
SCALE 1"=100  
FEB. 1970

C. O. Riddle - Reg. L.S. 1347

Dr. 154-13