
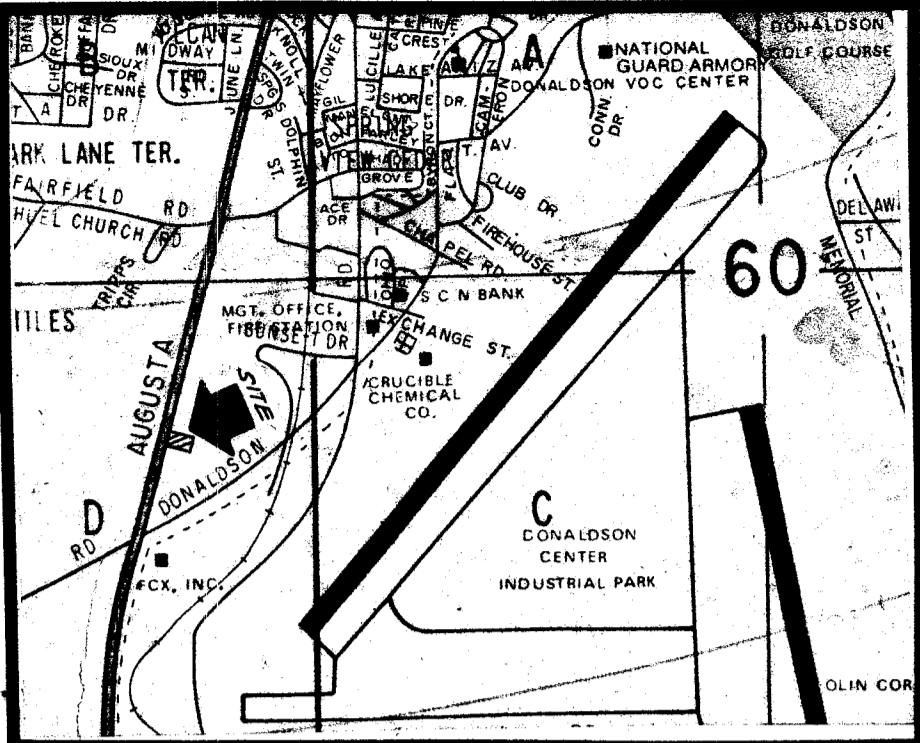


401-2-37

FILED
GREENVILLE CO., S.C.
NOV 22 3 41 PM '85
DONNIE S. TANKERSLEY
R.M.C.

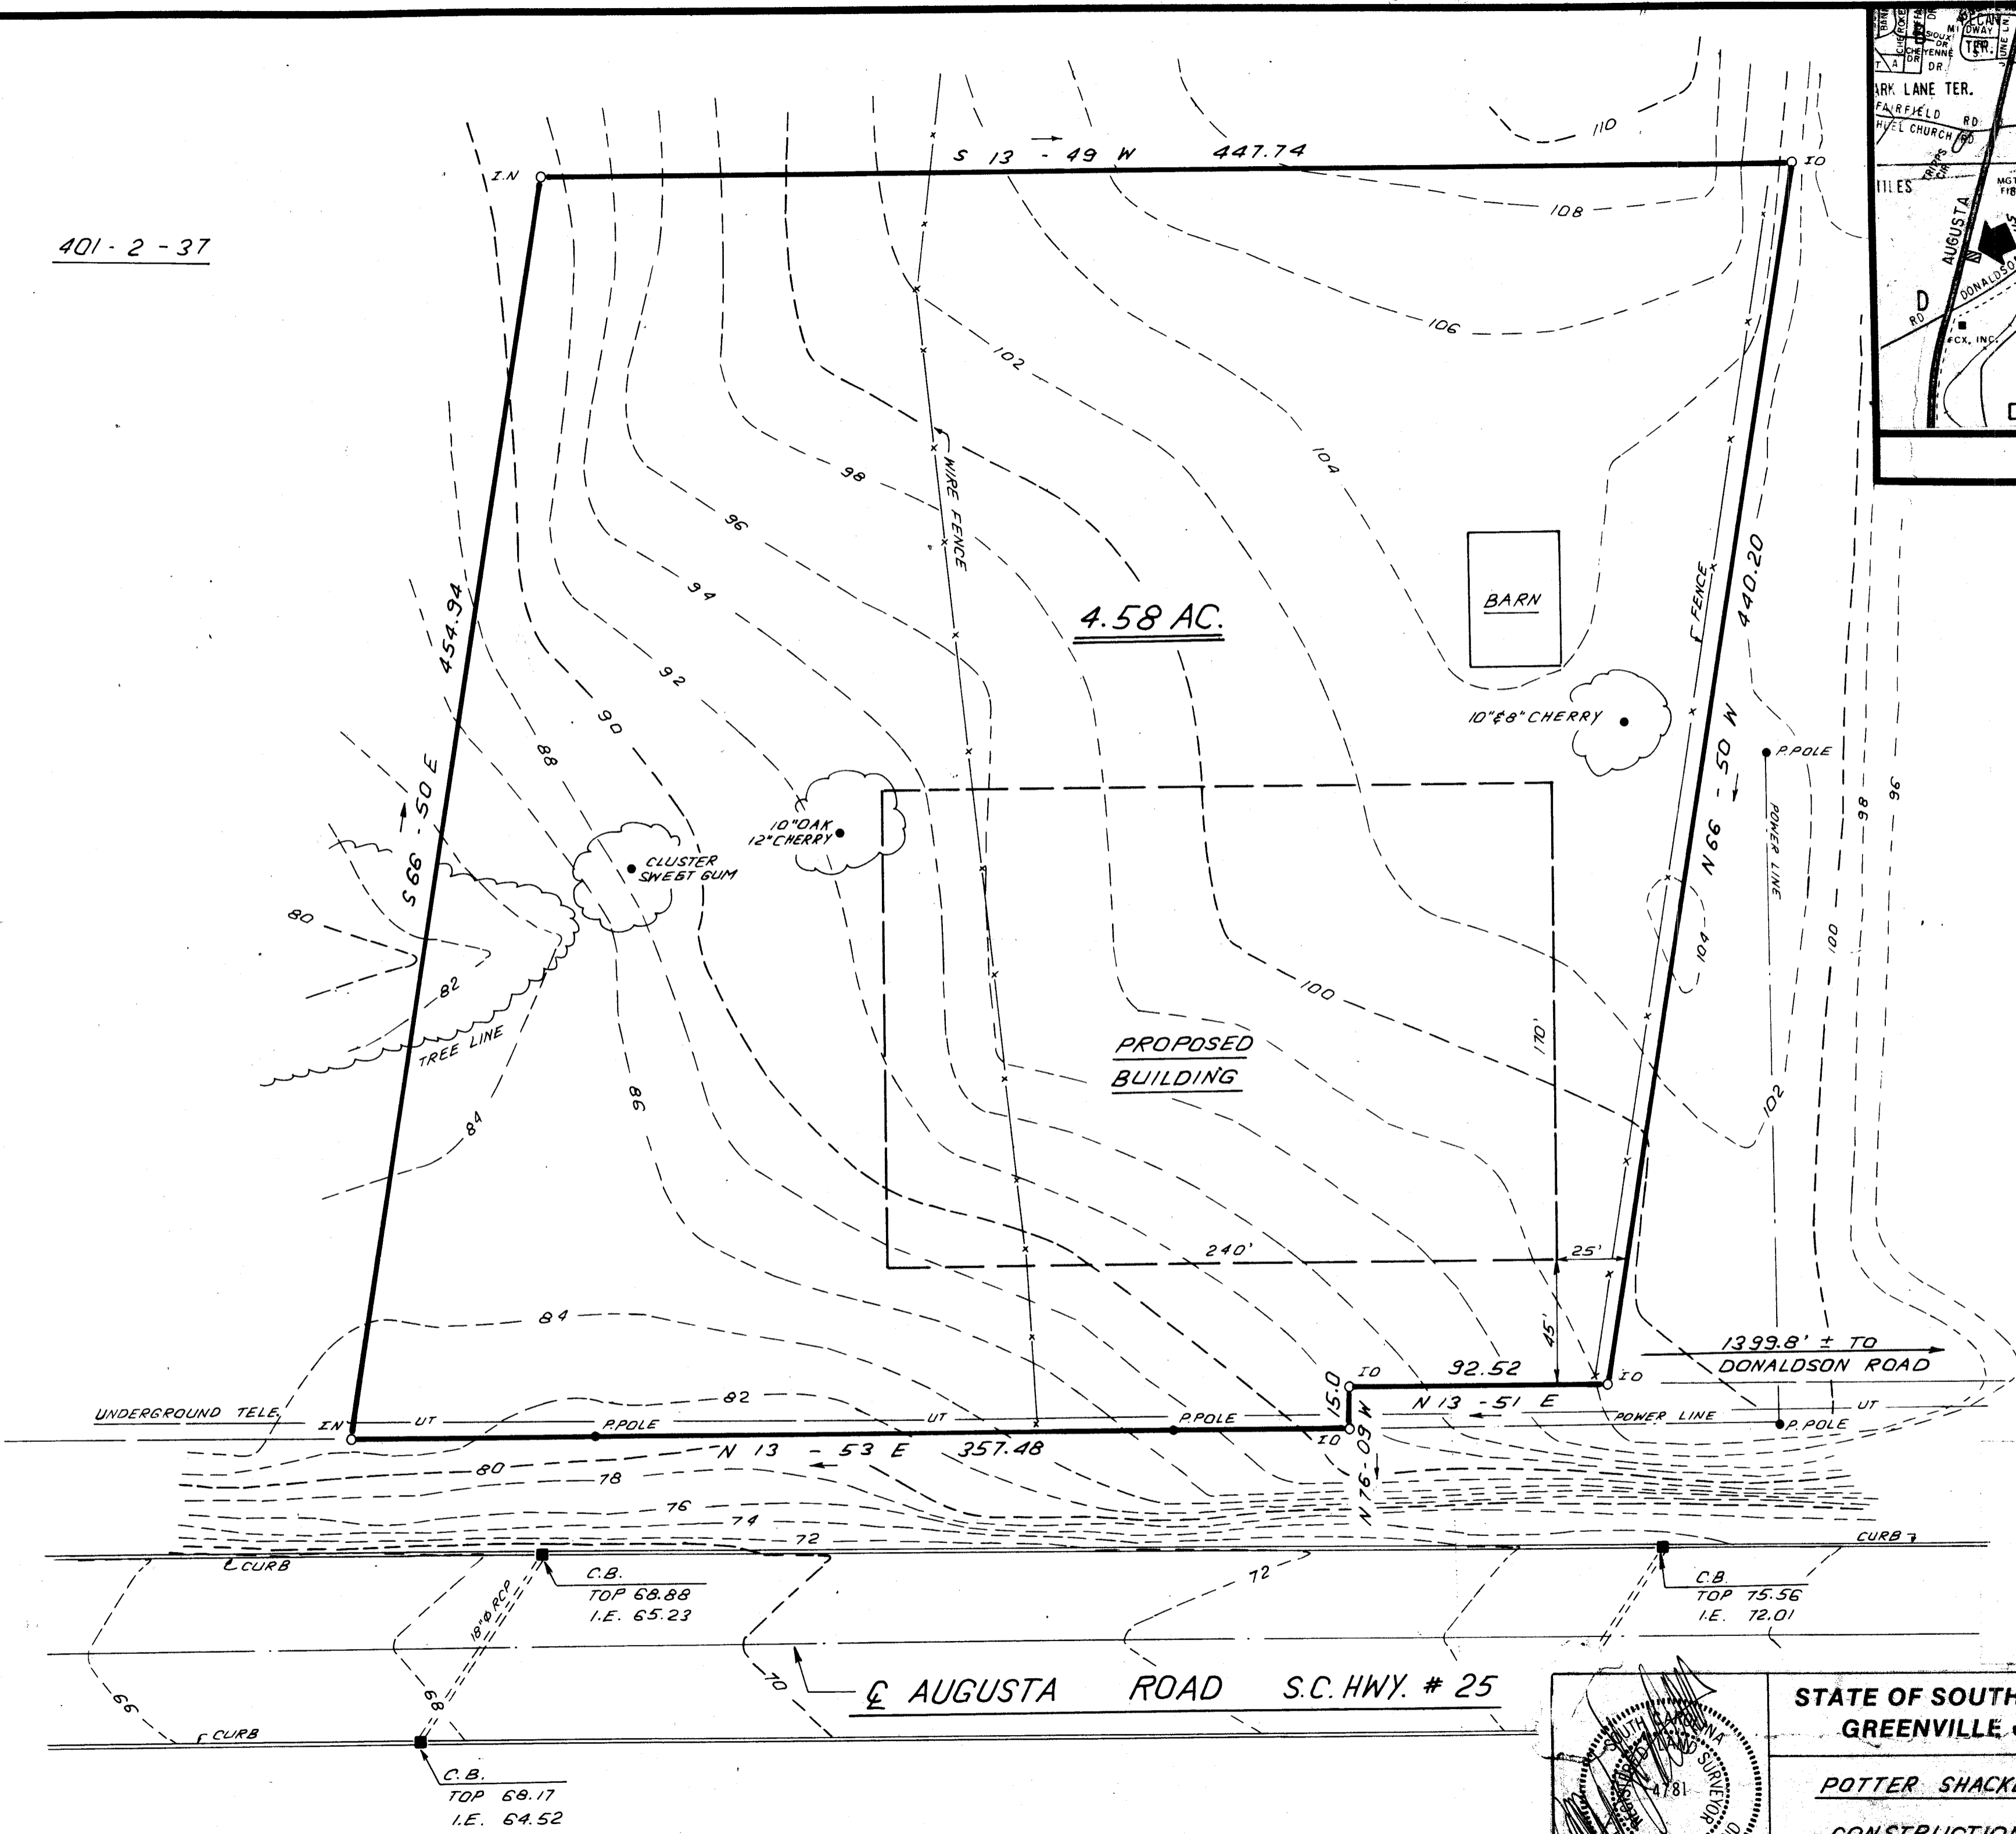

LOCATION MAP

NOV 22 1985 17718

11X-73

I hereby certify that the ratio of precision of the field survey is 1/5,000 as shown hereon and the area was determined by DMD Method.

James R. Freeland
James R. Freeland RLS & PE 4781

UNDERGROUND TELE. IN UT



L CURB

C.B.
TOP 68.17
I.E. 64.52

C.B.
TOP 68.88
I.E. 65.23

C.B.
TOP 75.56
I.E. 72.01

AUGUSTA ROAD S.C. HWY. # 25

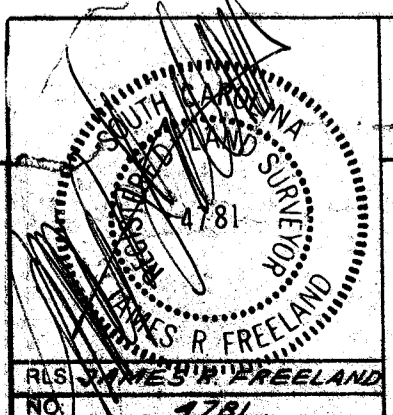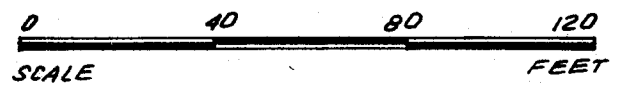

STATE OF SOUTH CAROLINA
GREENVILLE COUNTY

POTTER SHACKELFORD
CONSTRUCTION CO. INC.

FREELAND & ASSOCIATES
Engineers • Land Surveyors
318 WEST STONE AVENUE
GREENVILLE, S.C.
(803) 271-4924

PLAT BOOK
DEED BOOK
TAX MAP
PARTY CHIEF
DRAWN BR
DATE 10-30-85
DWG. NO. 13731-1