

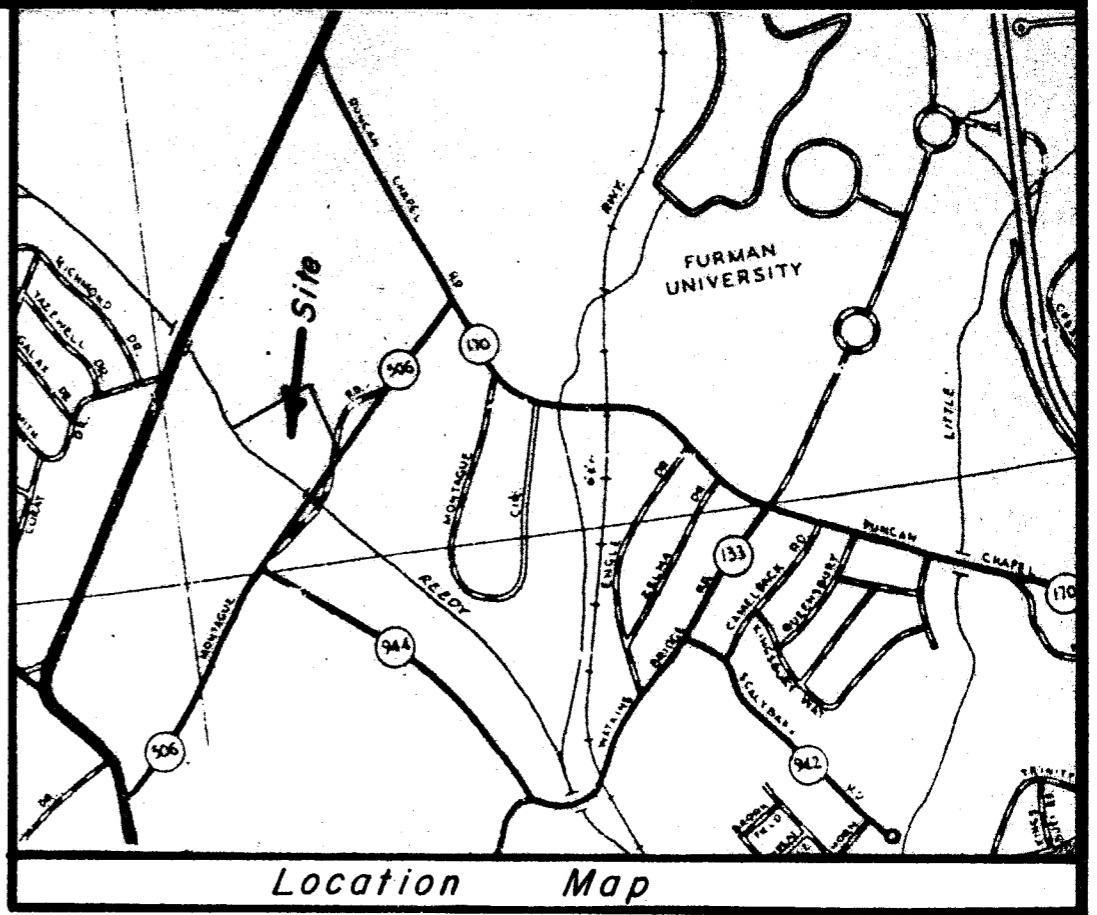


FILED
GREENVILLE CO., S.C.
Dec 11 1 43 PM '85
DOWIE S. TANKERSLEY
R.M.C.

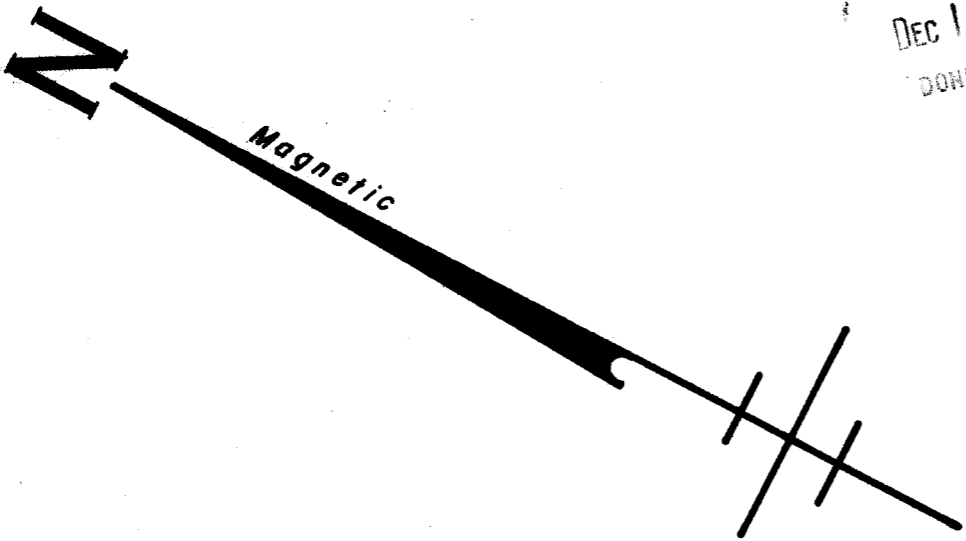

Location Map

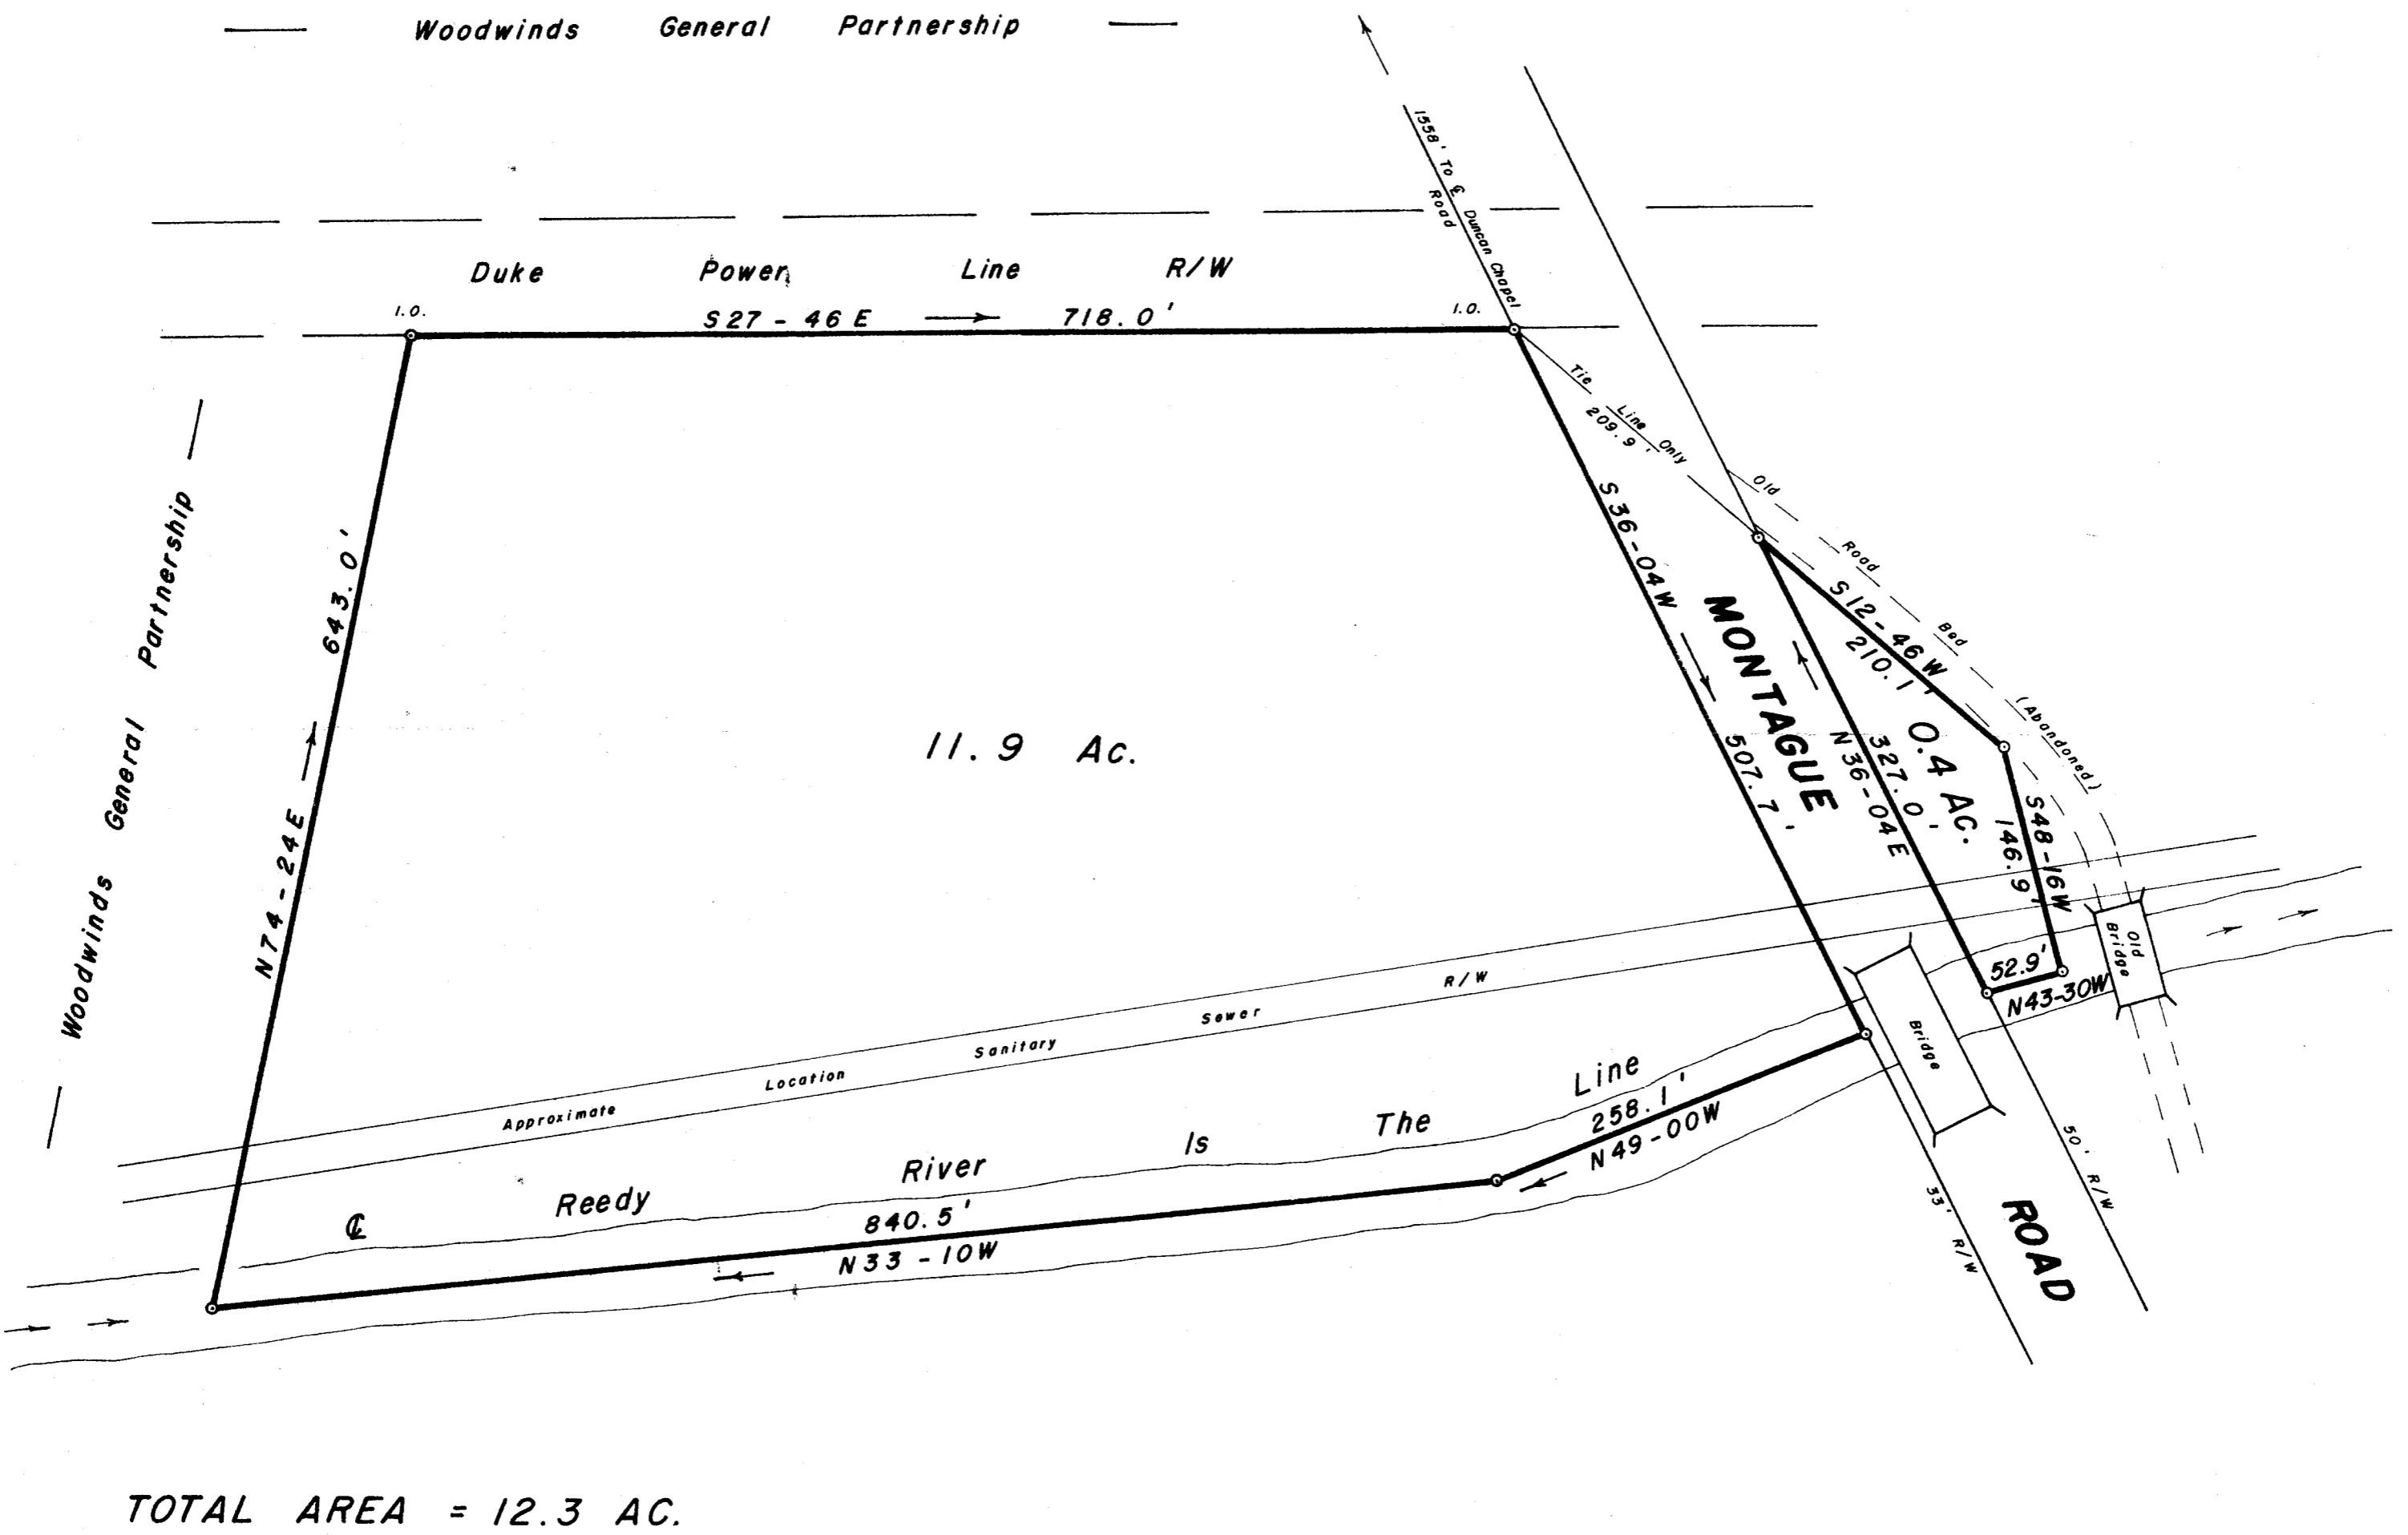

SURVEY FOR

JOHN O. VERNON

NEAR GREENVILLE GREENVILLE CO.

SOUTH CAROLINA

NOVEMBER 7, 1985

✓ 11-X-85


19679

THIS PLAT IS NOT A SUBDIVISION
AS DEFINED BY THE GREENVILLE
COUNTY SUBDIVISION REGULATIONS.
11/12/85 Lisa A. Horne
Chairman, Secretary, or Director of
Planning,
Greenville County Planning Commission

DEC 11 1985

WRW
W. R. WILLIAMS, JR.
ENGR./SURVEYOR, Inc.
P. E. & L. S. No. 3979
15 S. MAIN STREET
TRAVELERS REST, S. C.
29690

SCALE: 1" = 100'

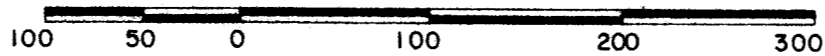

"I hereby certify that the ratio of precision of the field survey is 1/5000, as shown hereon and the area was determined by D.M.D. method of area calculation."

W. R. Williams, Jr. P. E. & L. S. No. 3979