



Greenville

MICROFILMED

THIS BEING A PORTION OF  
TRACT NO. 3 OF C.R. PITTMAN  
ESTATE.

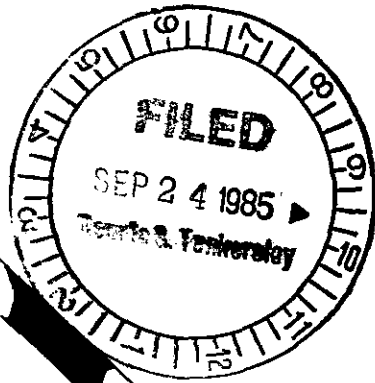

TRACT NO. 2

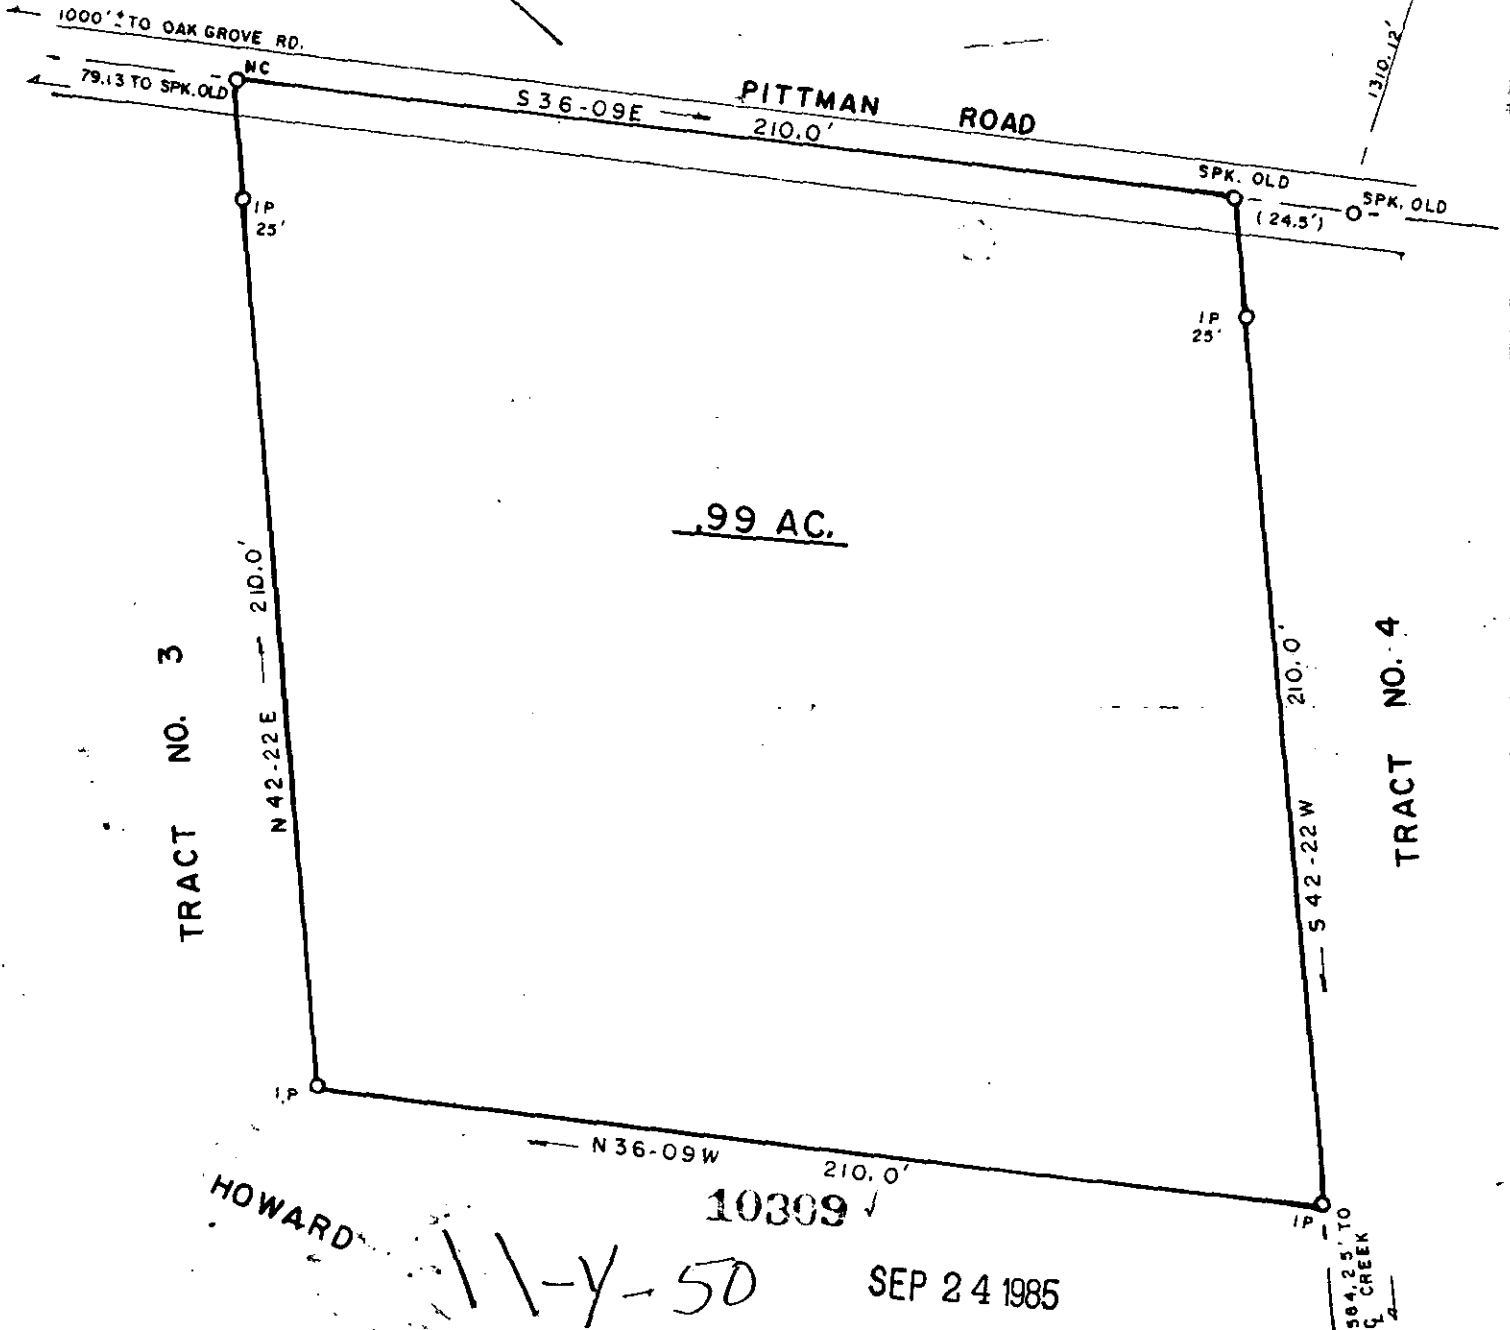

TRACT NO. 3

TRACT NO. 4

.99 AC.

HOWARD


10309

SEP 24 1985

11-Y-50

SURVEY FOR: <b>LOU ANN HOWARD</b>			
LOCATION: <b>NEAR OAK GROVE CHURCH</b>			
COUNTY: <b>GREENVILLE</b>	STATE: <b>S. C.</b>	E/C: <b>1/5,000</b>	AREA BY <b>DMD</b>
CO. BLK. MAP REF.: <b>623.1-1-22</b>	D/B REF.: <b>p.</b>	P/B REF.: <b>p.</b>	
DATE: <b>APRIL 25, 1983</b>	scale <b>40 0 40 80</b>		

SURVEYED BY  
**JAMES V. GREGORY, R.L.S.**  
RT. 3 - BOX 297  
CAMOBELLO, S. C. 29522

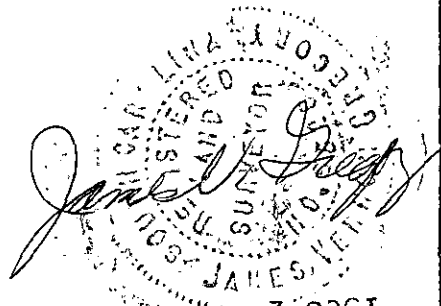

REGISTRATION # **6329**  
MEMBER S. C. SOCIETY OF  
REGISTERED LAND SURVEYORS