



MICROFILMED

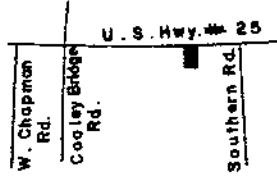


N.T.S. Location Map

37.5' R/W

AUGUSTA ROAD (U.S. HIGHWAY # 25)

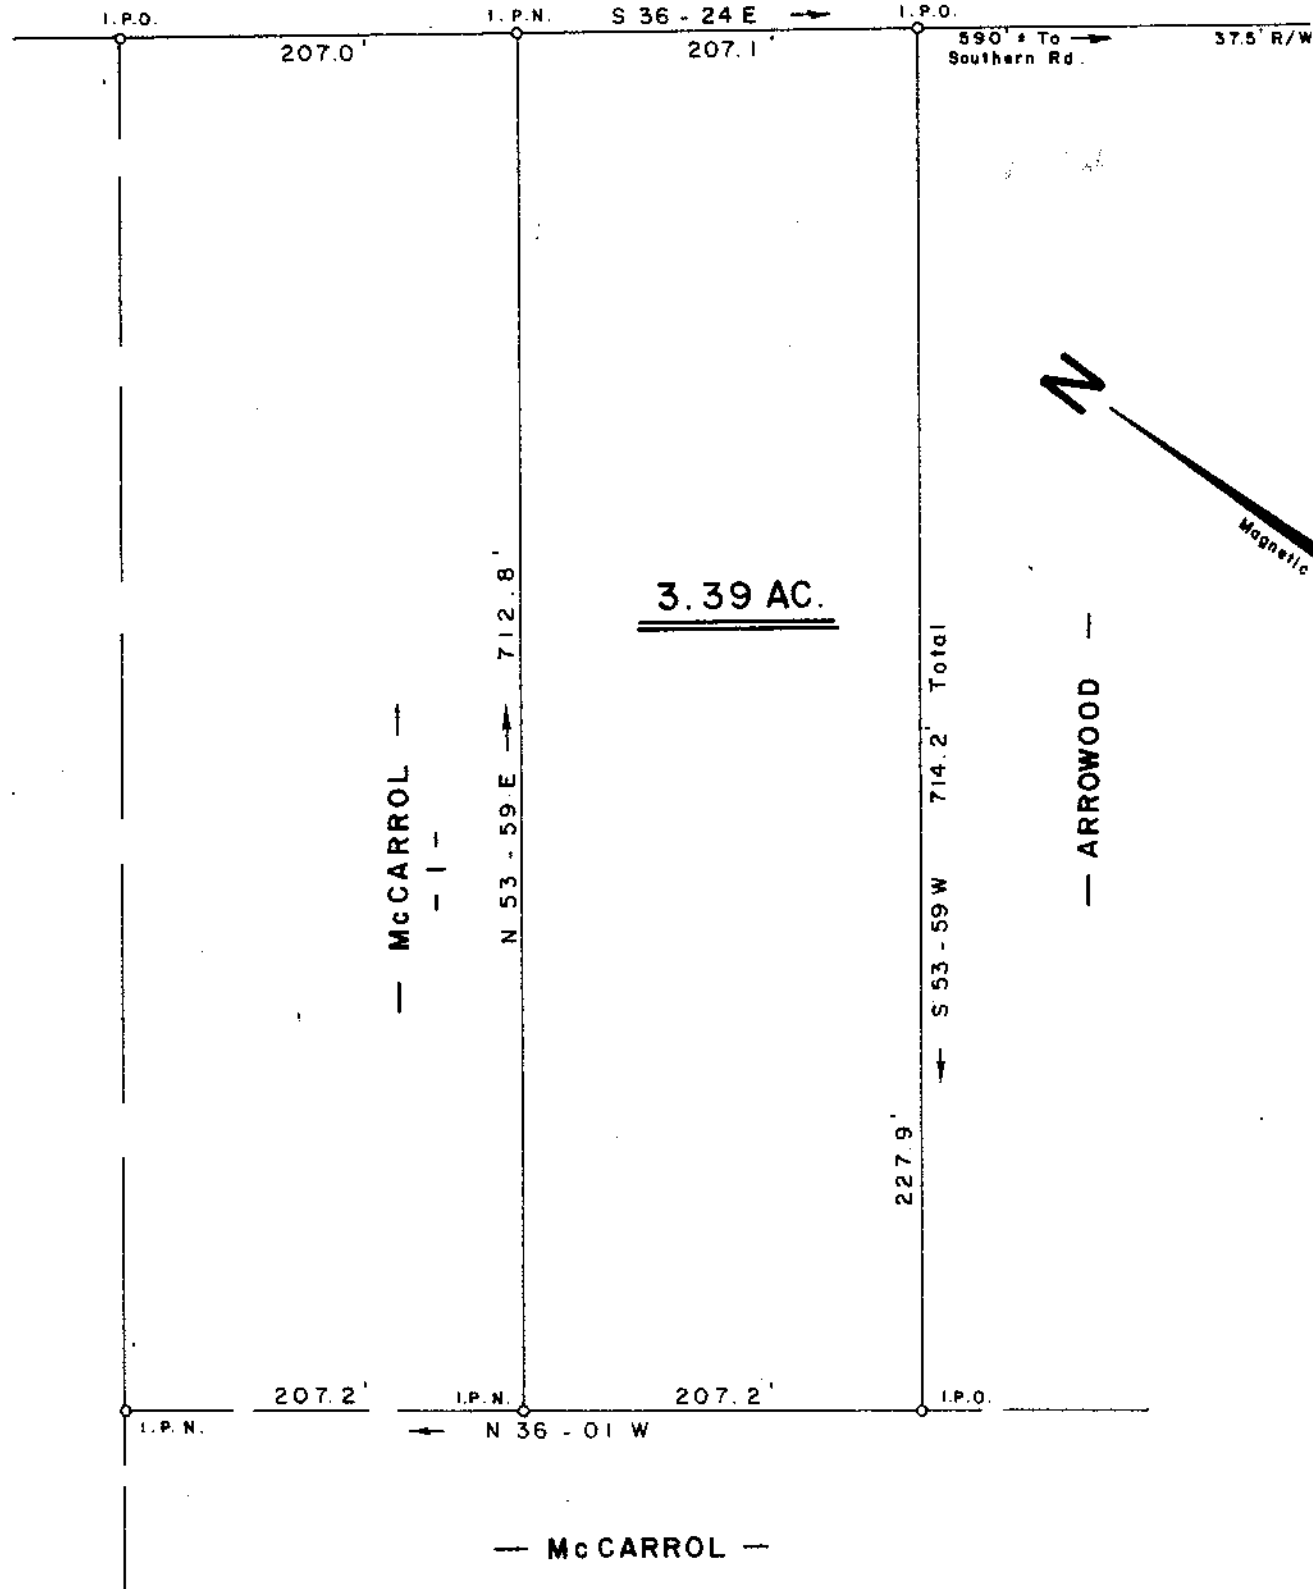

FILED
GREENVILLE CO., S.C.
OCT 1 3 25 PM '85
JEFFERY M. PLUMBLEE
R.S.C.

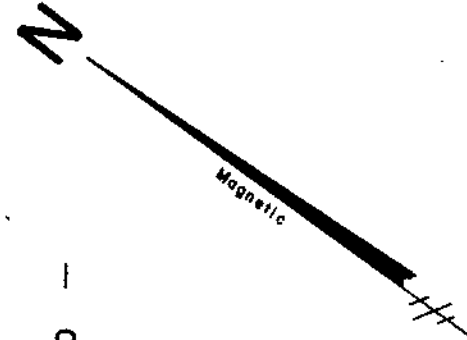

SURVEY FOR

FAITH IN CHRIST BAPTIST CHURCH

NEAR WARE PLACE
SOUTH

GREENVILLE COUNTY
CAROLINA


SEPTEMBER 20, 1985

✓ 12A-3
OCT 1 1985

11348

I Herby Certify That The Ratio Of Precision
Of The Field Survey Is 1/7000 As Shown
Hereon And The Area Was Determined By Computer.

Jeffery M. Plumblee
JEFFERY M. PLUMBLEE, S. # 7881

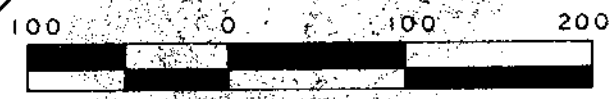

Scale 1" = 100'

JEFFERY M. PLUMBLEE, INC.
LAND SURVEYING

P. O. BOX 788
TRAVELERS REST. S. C. 29690

(803) 834-4426

589.2 - 1 - Pt. 21.1

F.B.30