

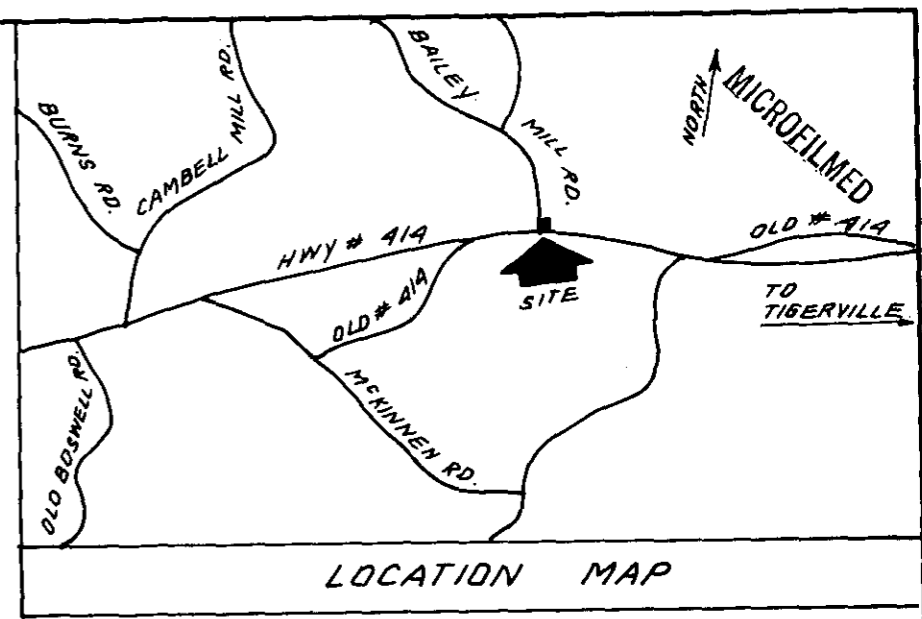


FILED
GREENVILLE CO., S.C.
OCT 7 11 51 AM '85
DONNIE S. TANKERSLEY
R.M.C.

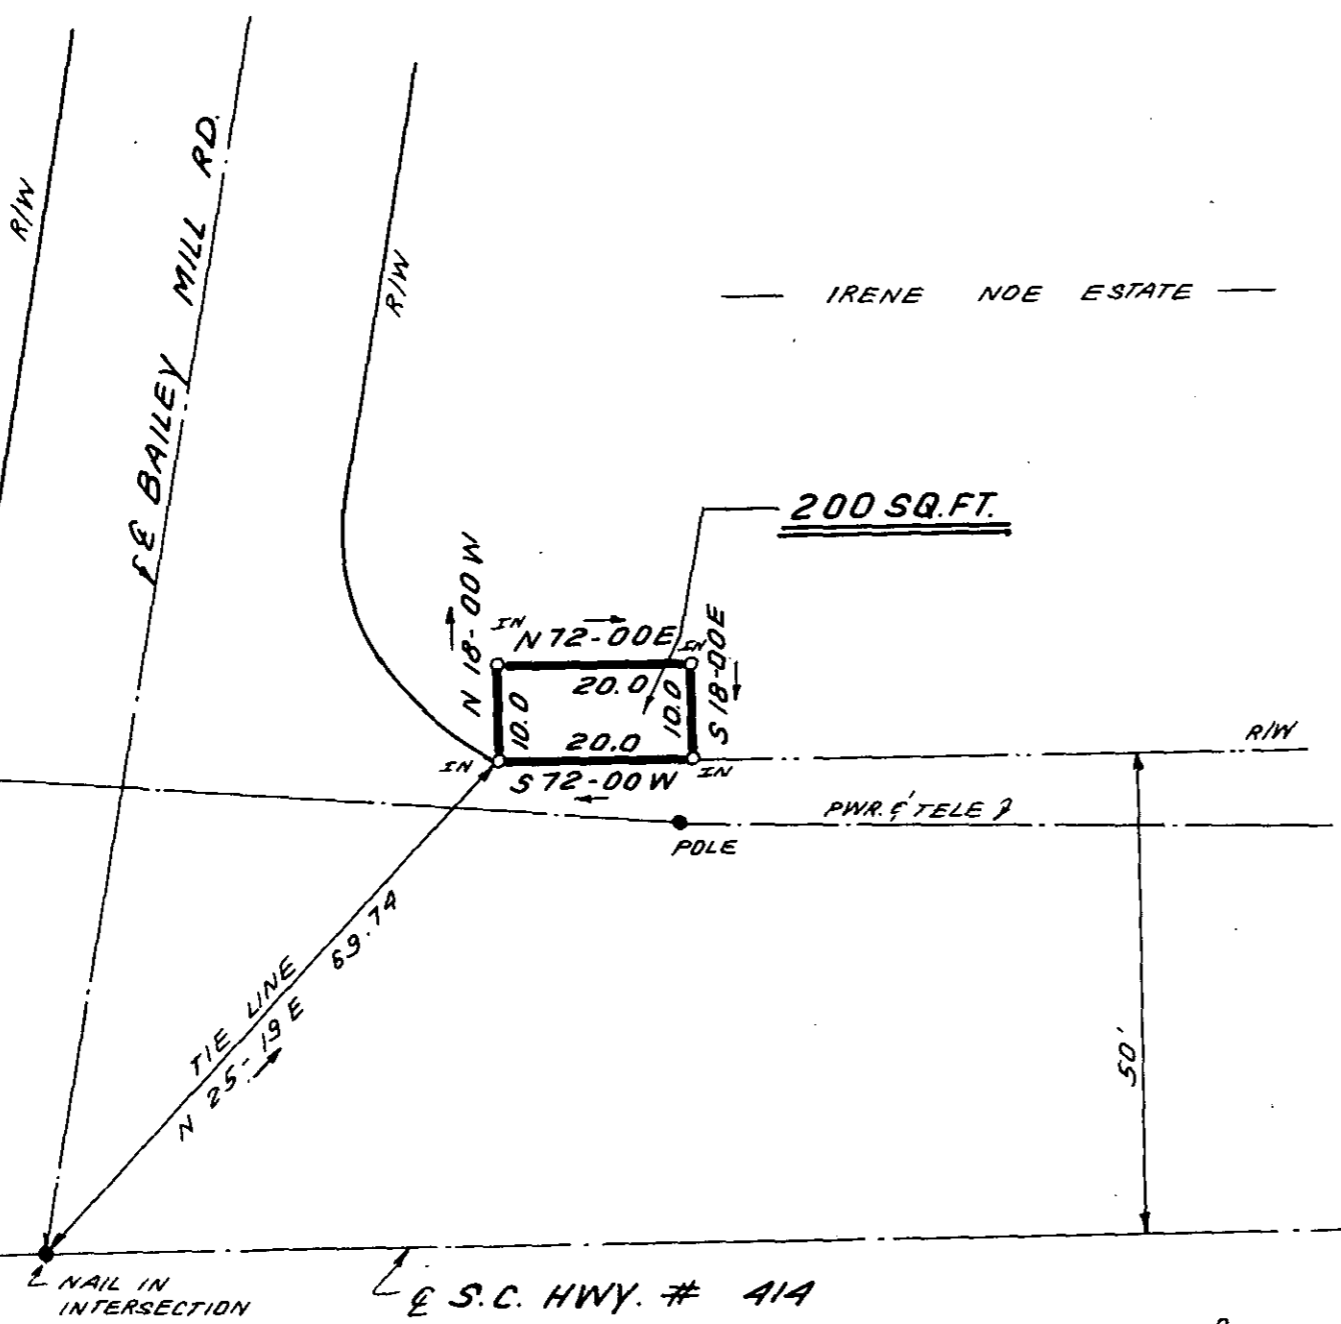

12-A-13

12023 ✓

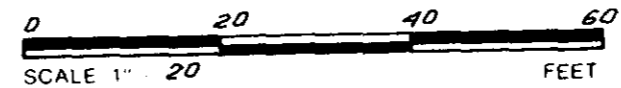

I HEREBY CERTIFY THAT THE RATIO OF PRECISION OF THE FIELD SURVEY IS 1: 5000 AS SHOWN HEREON AND THAT THE AREA WAS DETERMINED BY DMD METHOD.

	STATE OF SOUTH CAROLINA GREENVILLE COUNTY		FREELAND & ASSOCIATES Engineers • Land Surveyors 318 WEST STONE AVENUE. GREENVILLE, S.C. (803) 271-4924
	SURVEY FOR SOUTHERN BELL BAILEY MILL RD. & HWY # 414		PLAT BOOK DEED BOOK W 769-19 TAX MAP 655.4-01-013 PARTY CHIEF MLC DRAWN BR DATE 7-24-85 DWG. NO. 13447