
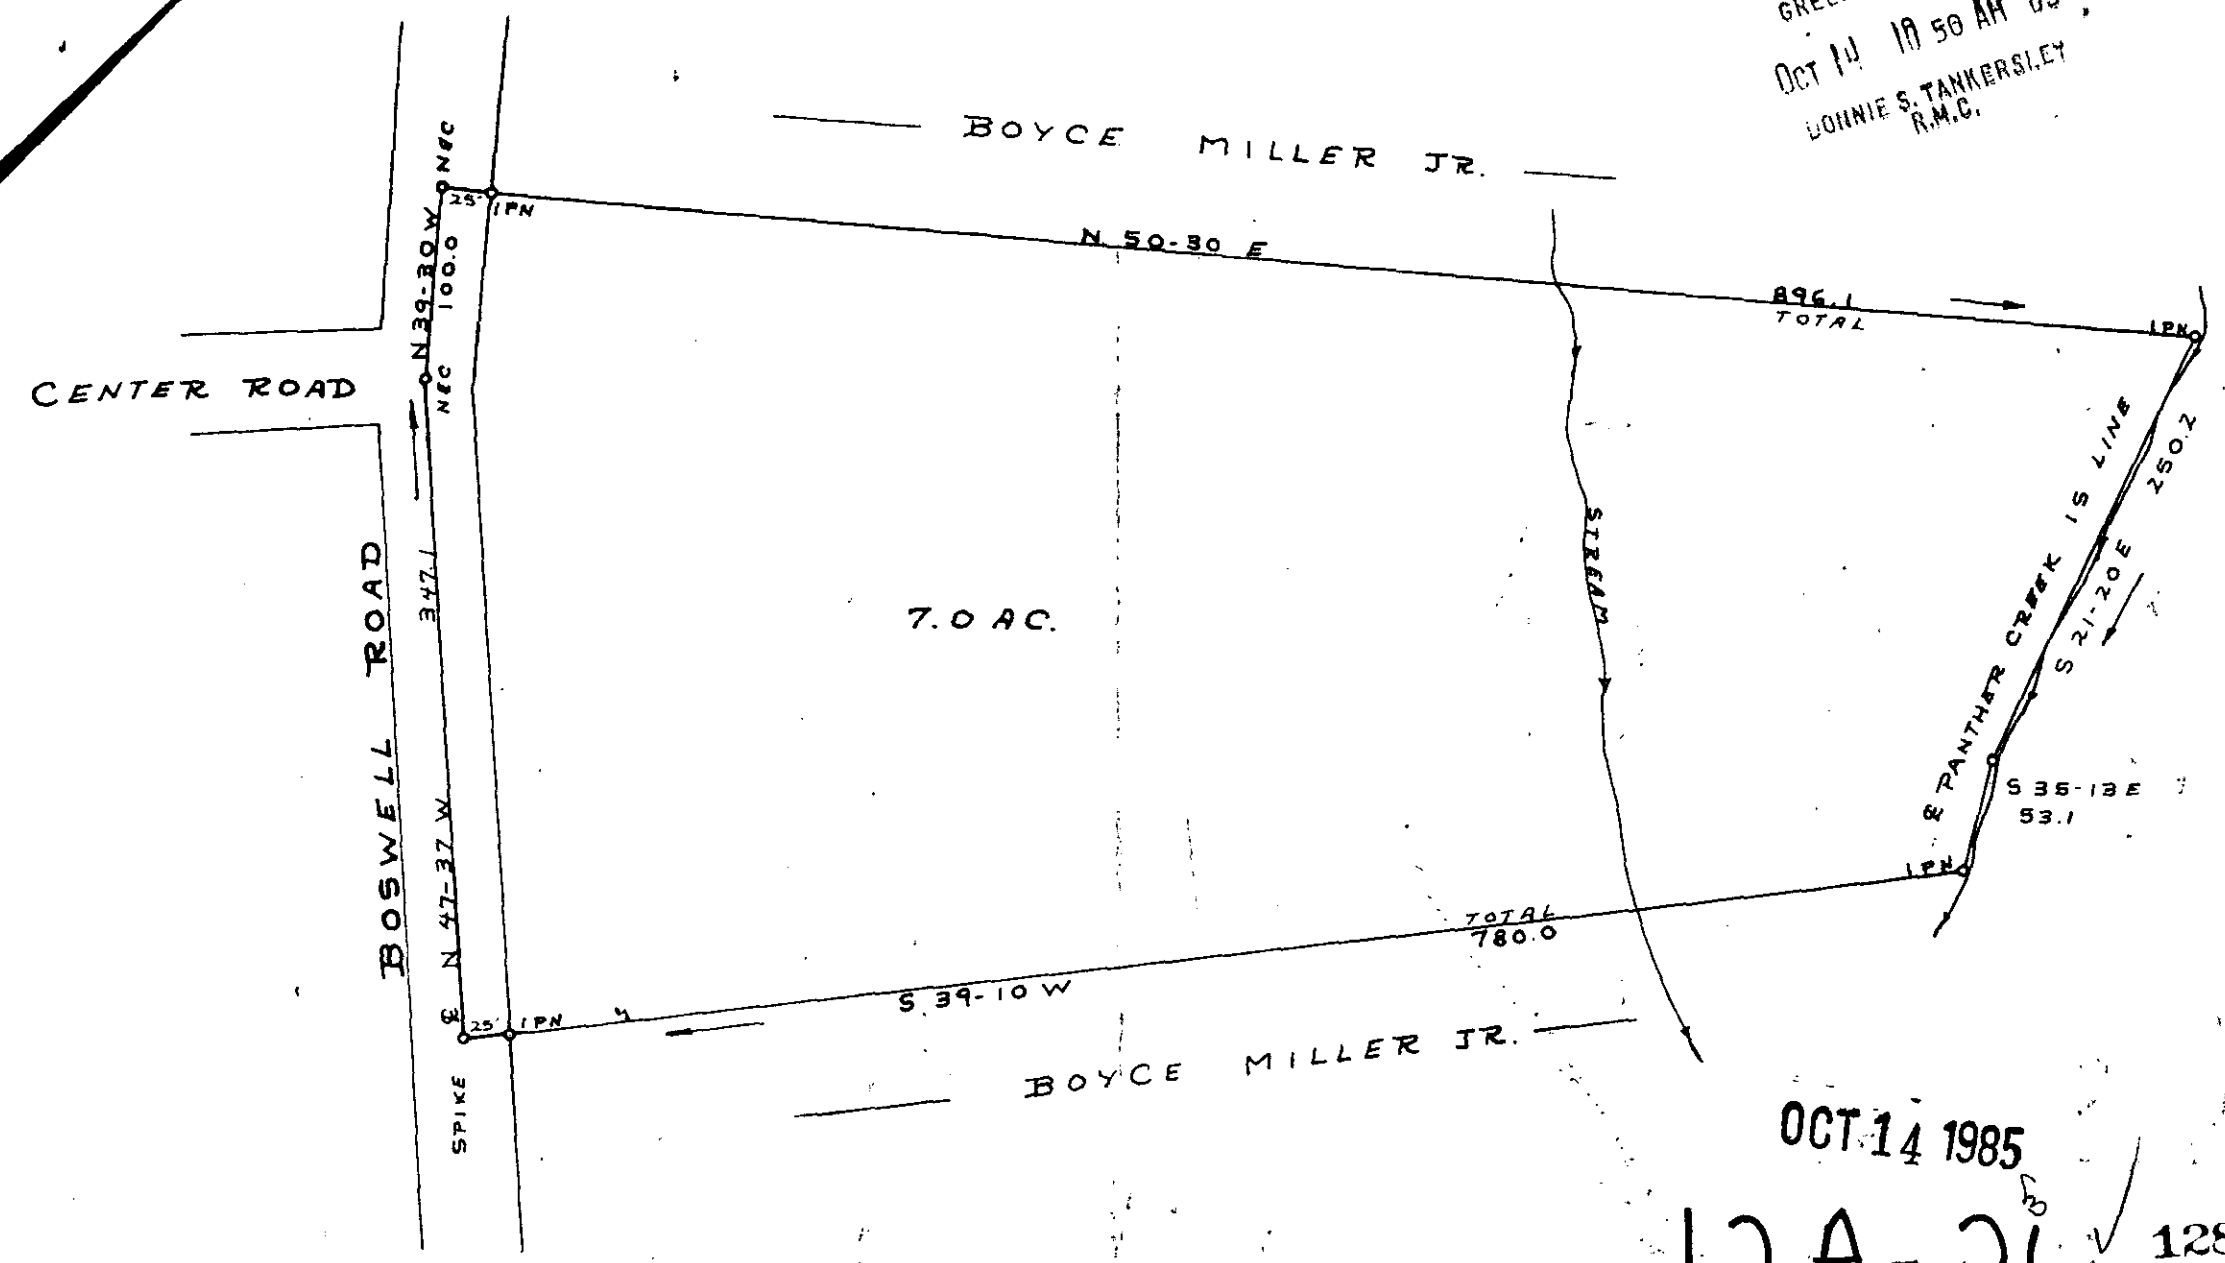


MICROFILMED

FILED
GREENVILLE CO., S.C.
OCT 14 10 50 AM '85
LONNIE S. TANKERSLEY
R.M.C.

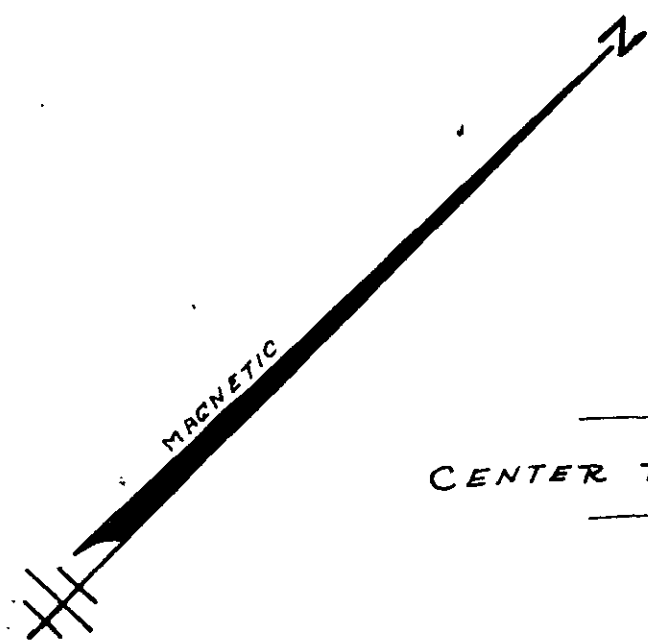

OCT 14 1985


12A-26 12869

SURVEY FOR
SANDRA P. SELLERS

NEAR TRAVELERS REST GREENVILLE CO.
SOUTH CAROLINA
OCT. 4, 1984

I Herby Certify That The Ratio Of Precision
Of The Field Survey Is 1/5000 As
Shown Hereon And The Area Was Determined
By D. M. D. Method.

JEFFERY M. PLUMBLEE
LAND SURVEYOR
P.L.S. # 7881

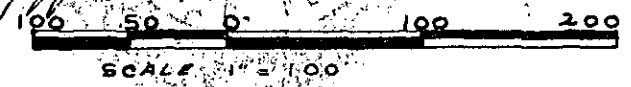

JEFFERY M. PLUMBLEE, INC.
LAND SURVEYING
P. O. BOX 788
TRAVELERS REST, S. C. 29690
(803) 834-4426

MICROFILMED