



MICROFILMED

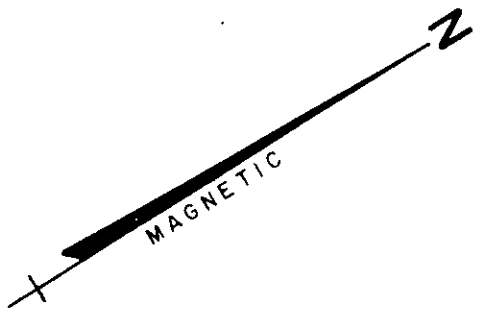

WARD

FILED  
GREENVILLE CO., S.C.  
OCT 18 2 46 PM '85  
DONNIE S. TANKERSLEY  
R.M.C.

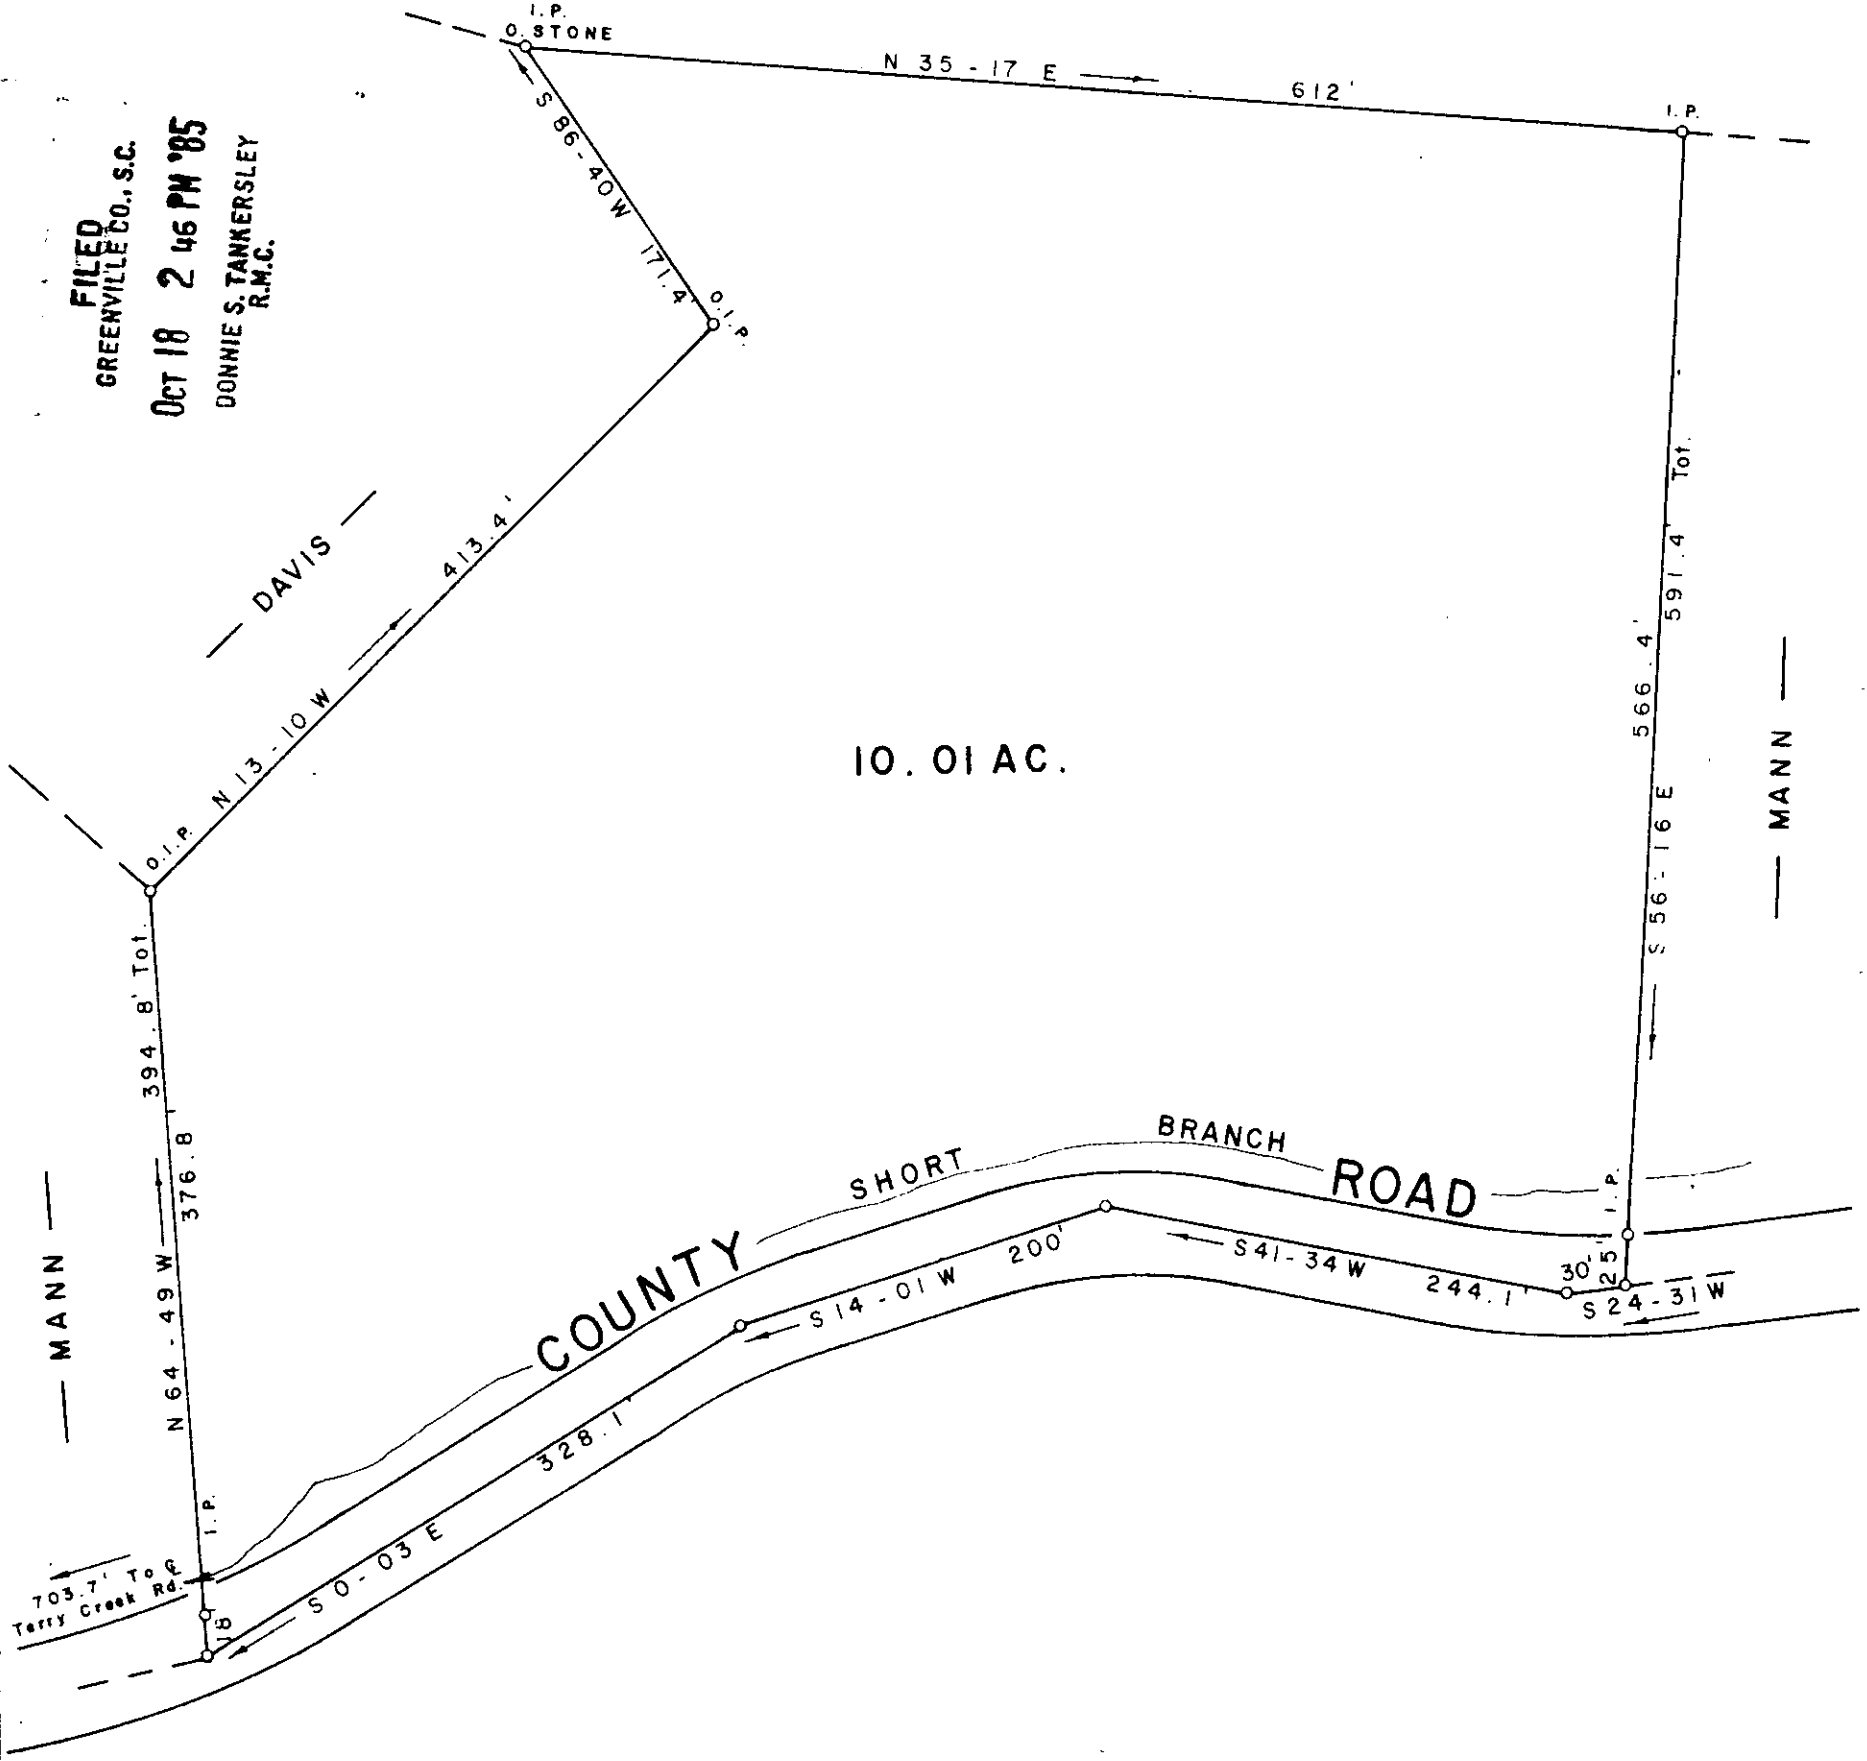

PROPERTY OF  
**VIRGINIA B. MANN**

NORTH OF TRAVELERS REST GREENVILLE CO.

SOUTH CAROLINA

JULY 8, 1976

12-A-37 ✓

13648

W. R. WILLIAMS JR. ENGR SURVEYOR # 3979  
15 SOUTH LUMAIN STREET

MICROFILMED