



MICROFILMED

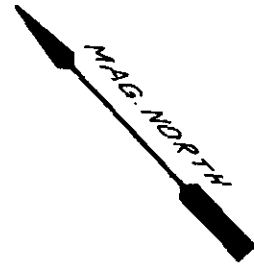

JESCO PROPERTY

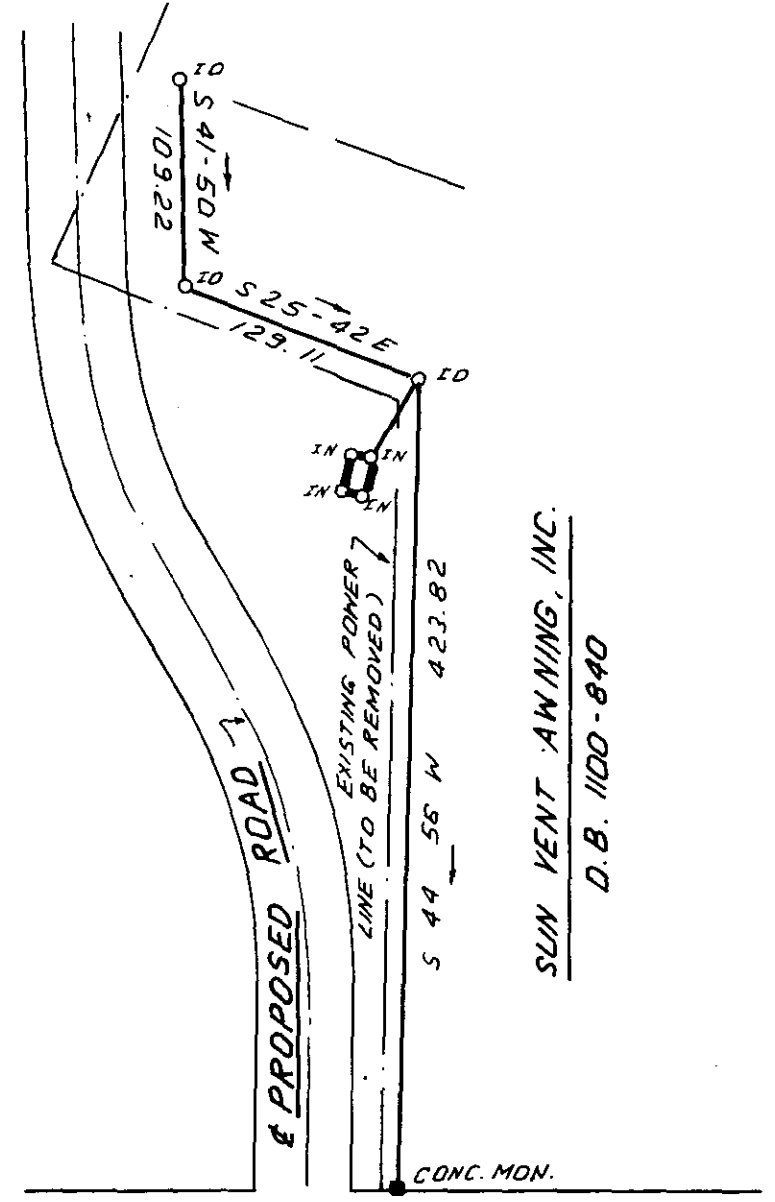


SUN VENT AWNING, INC.
D.B. 1100-840

FRONTAGE ROAD


12A-43

I - 385

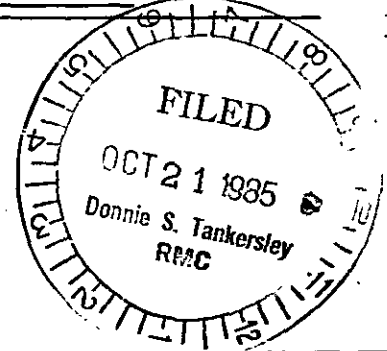

OCT 21 1985

13782

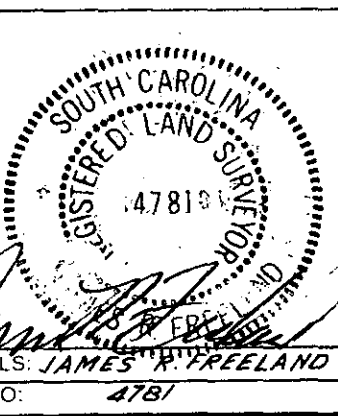


STATE OF SOUTH CAROLINA
GREENVILLE COUNTY


SURVEY FOR
SOUTHERN BELL

FREELAND & ASSOCIATES
Engineers • Land Surveyors
318 WEST STONE AVENUE.
GREENVILLE, S.C.
(803) 271-4924

PLAT BOOK	
DEED BOOK	
TAX MAP	
PARTY CHIEF	L.T.
DRAWN	I.R.
DATE	2-4-85
DWG. NO.	12,411

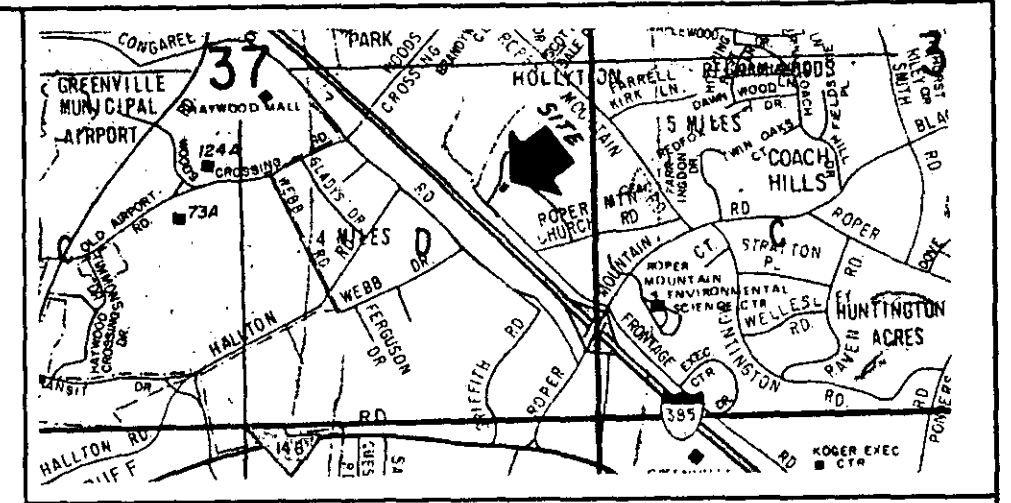

LOCATION MAP

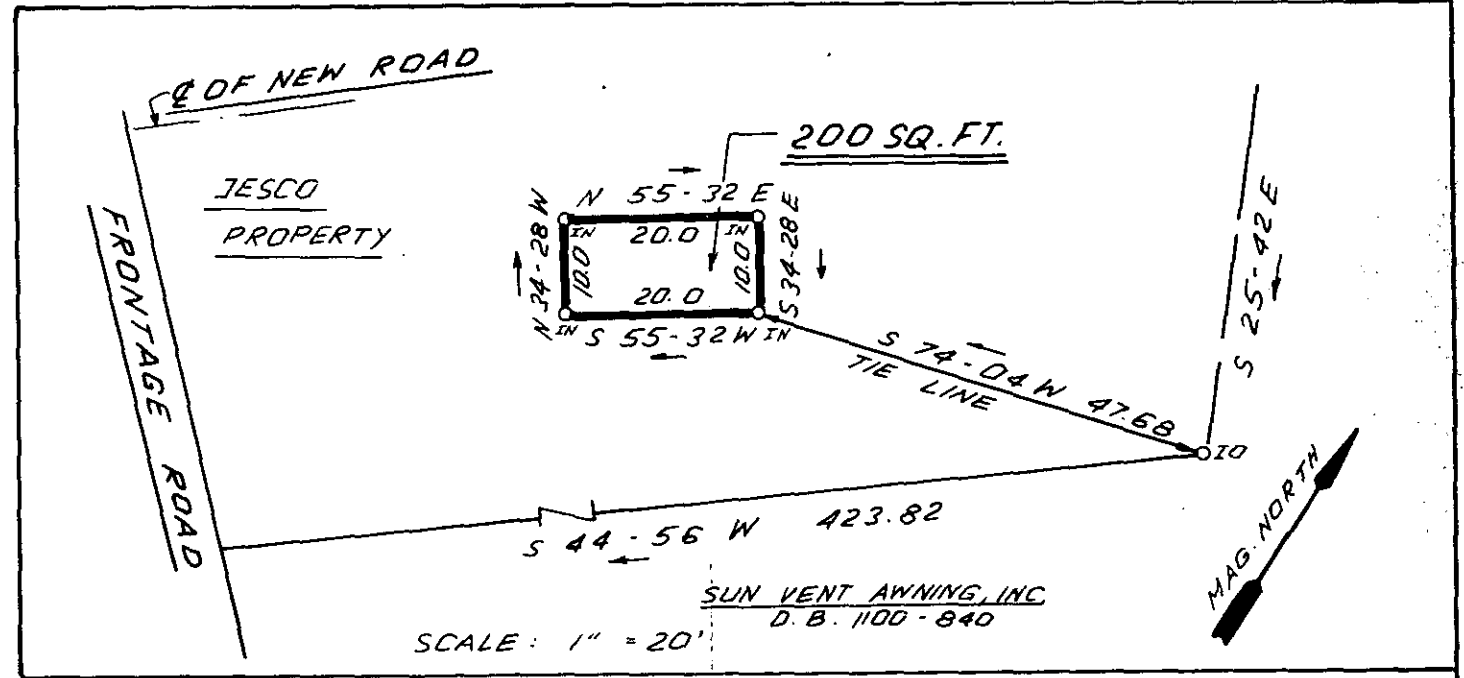

SUN VENT AWNING, INC.
D.B. 1100-840

SCALE: 1" = 20'

I HEREBY CERTIFY THAT THE RATIO OF PRECISION OF THE FIELD SURVEY IS 1:5000 AS SHOWN HEREON AND THAT THE AREA WAS DETERMINED BY DMD METHOD

THE PRINT MACHINE, INC. N41289

MICROFILMED