


MICROFILMED

FILED
GREENVILLE CO., S.C.

NOV 5 1 37 PM '85

MAG. NO. 1
RONNIE S. TARKERSLEY
R.M.C.

D'HARA APARTMENTS

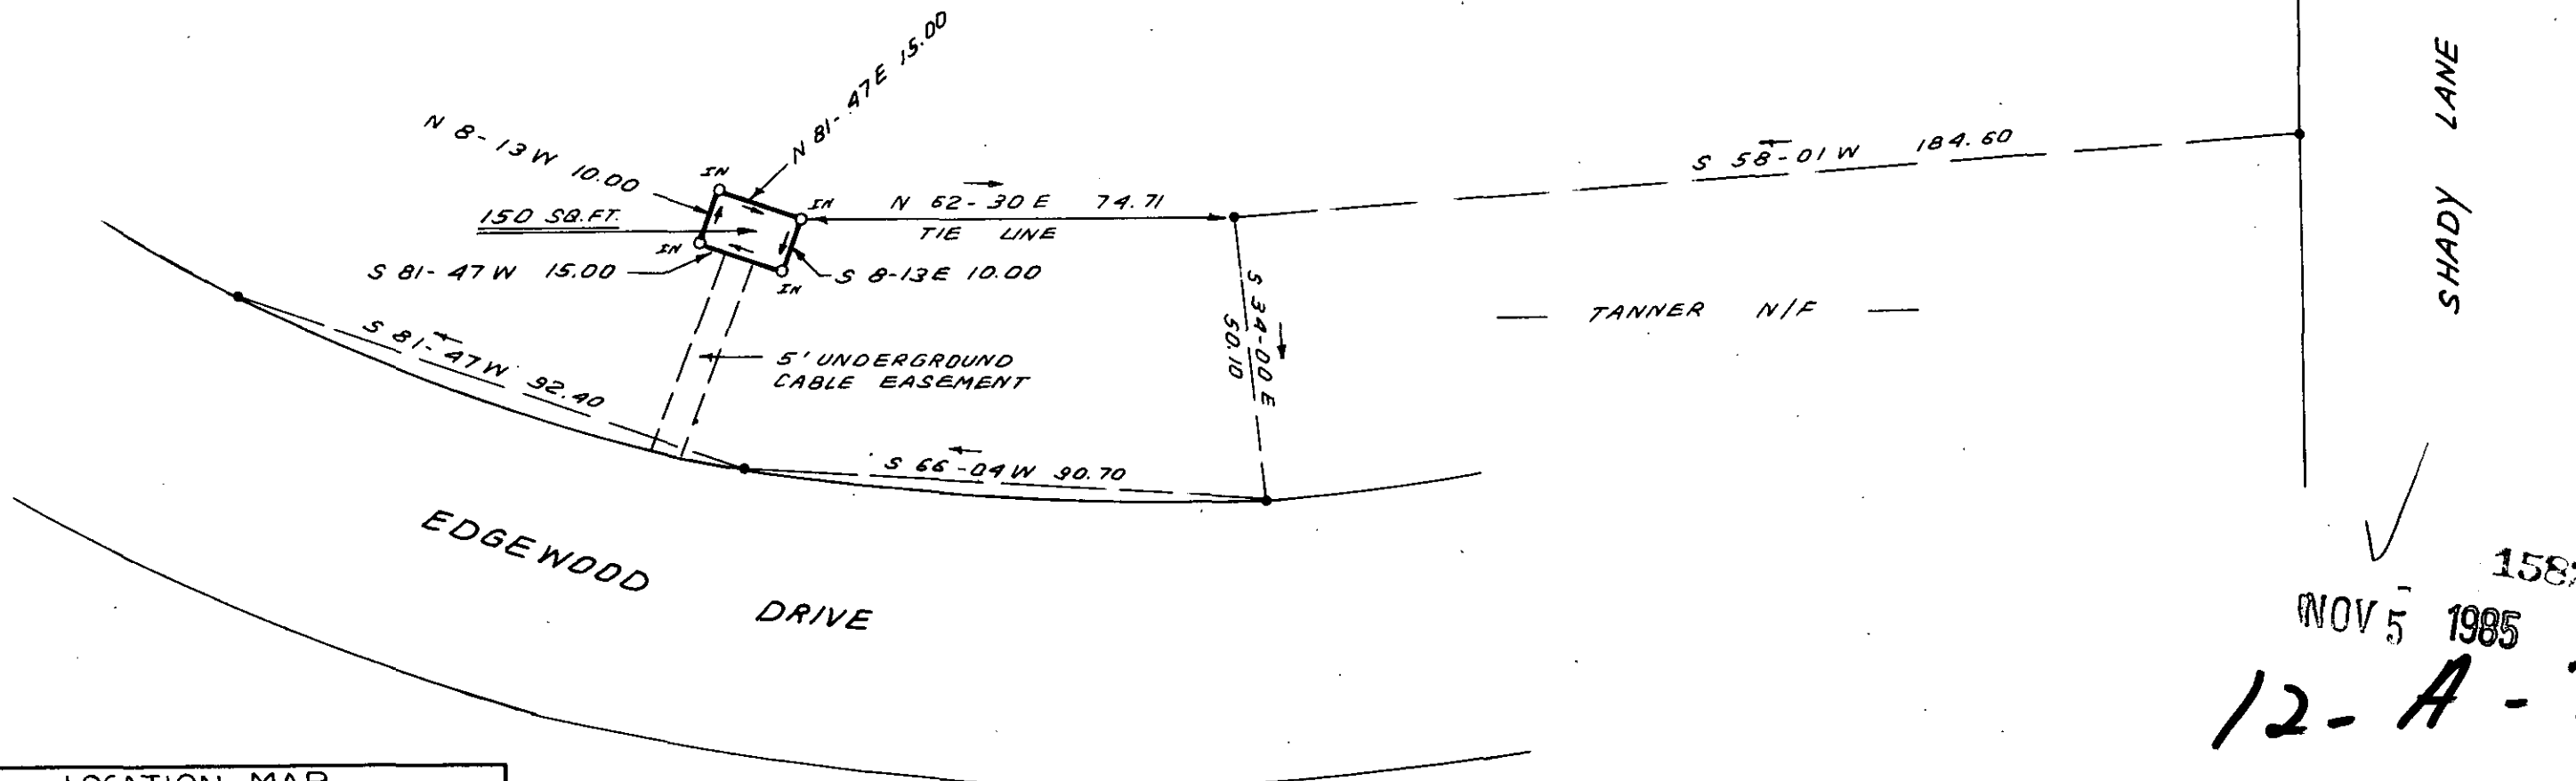


SHADY LANE

EDGEWOOD DRIVE


NOV 5 1985
15823

12-A-75

LOCATION MAP

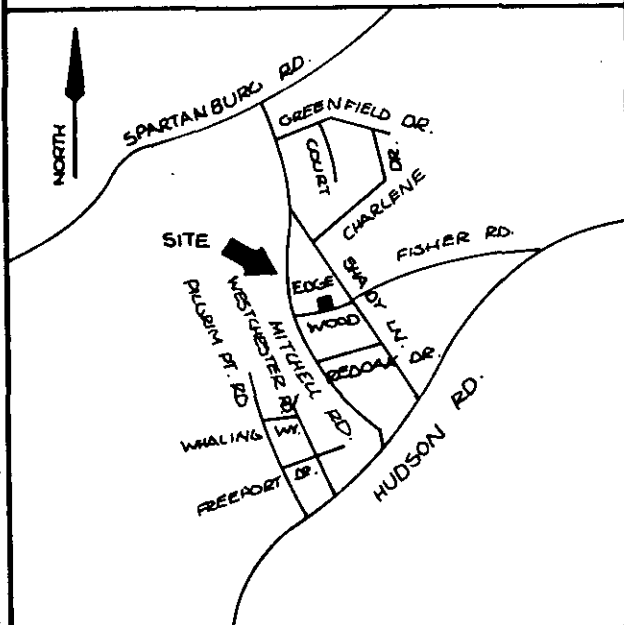

I HEREBY CERTIFY THAT THE RATIO OF PRECISION OF THE FIELD SURVEY IS 1:5000 AS SHOWN HEREON AND THAT THE AREA WAS DETERMINED BY DMD METHOD.

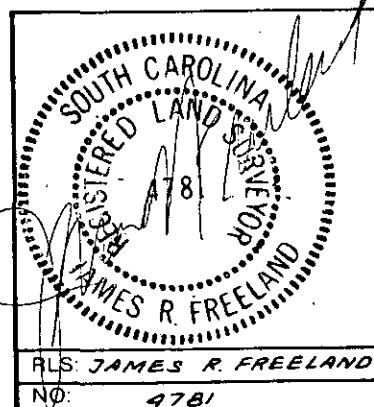

STATE OF SOUTH CAROLINA
GREENVILLE COUNTY

SURVEY FOR
SOUTHERN BELL
(EDGEWOOD DRIVE)

FREELAND & ASSOCIATES
Engineers • Land Surveyors
318 WEST STONE AVENUE,
GREENVILLE, S.C.
(803) 271-4924

PLAT BOOK	yyy-161:47-129
DEED BOOK	936-301
TAX MAP	543.3-15.35.70
PARTY CHIEF	JEC
DRAWN	B.R.
DATE	5-1-85
DWG. NO.	12932

THE PRINT MACHINE, INC. N41289

MICROFILMED