


FILED  
GREENVILLE CO. S.S.C.  
11-06  
NOV 15 1985  
R. B. BRUCE  
REGISTERED SURVEYOR  
R.M.C.C.

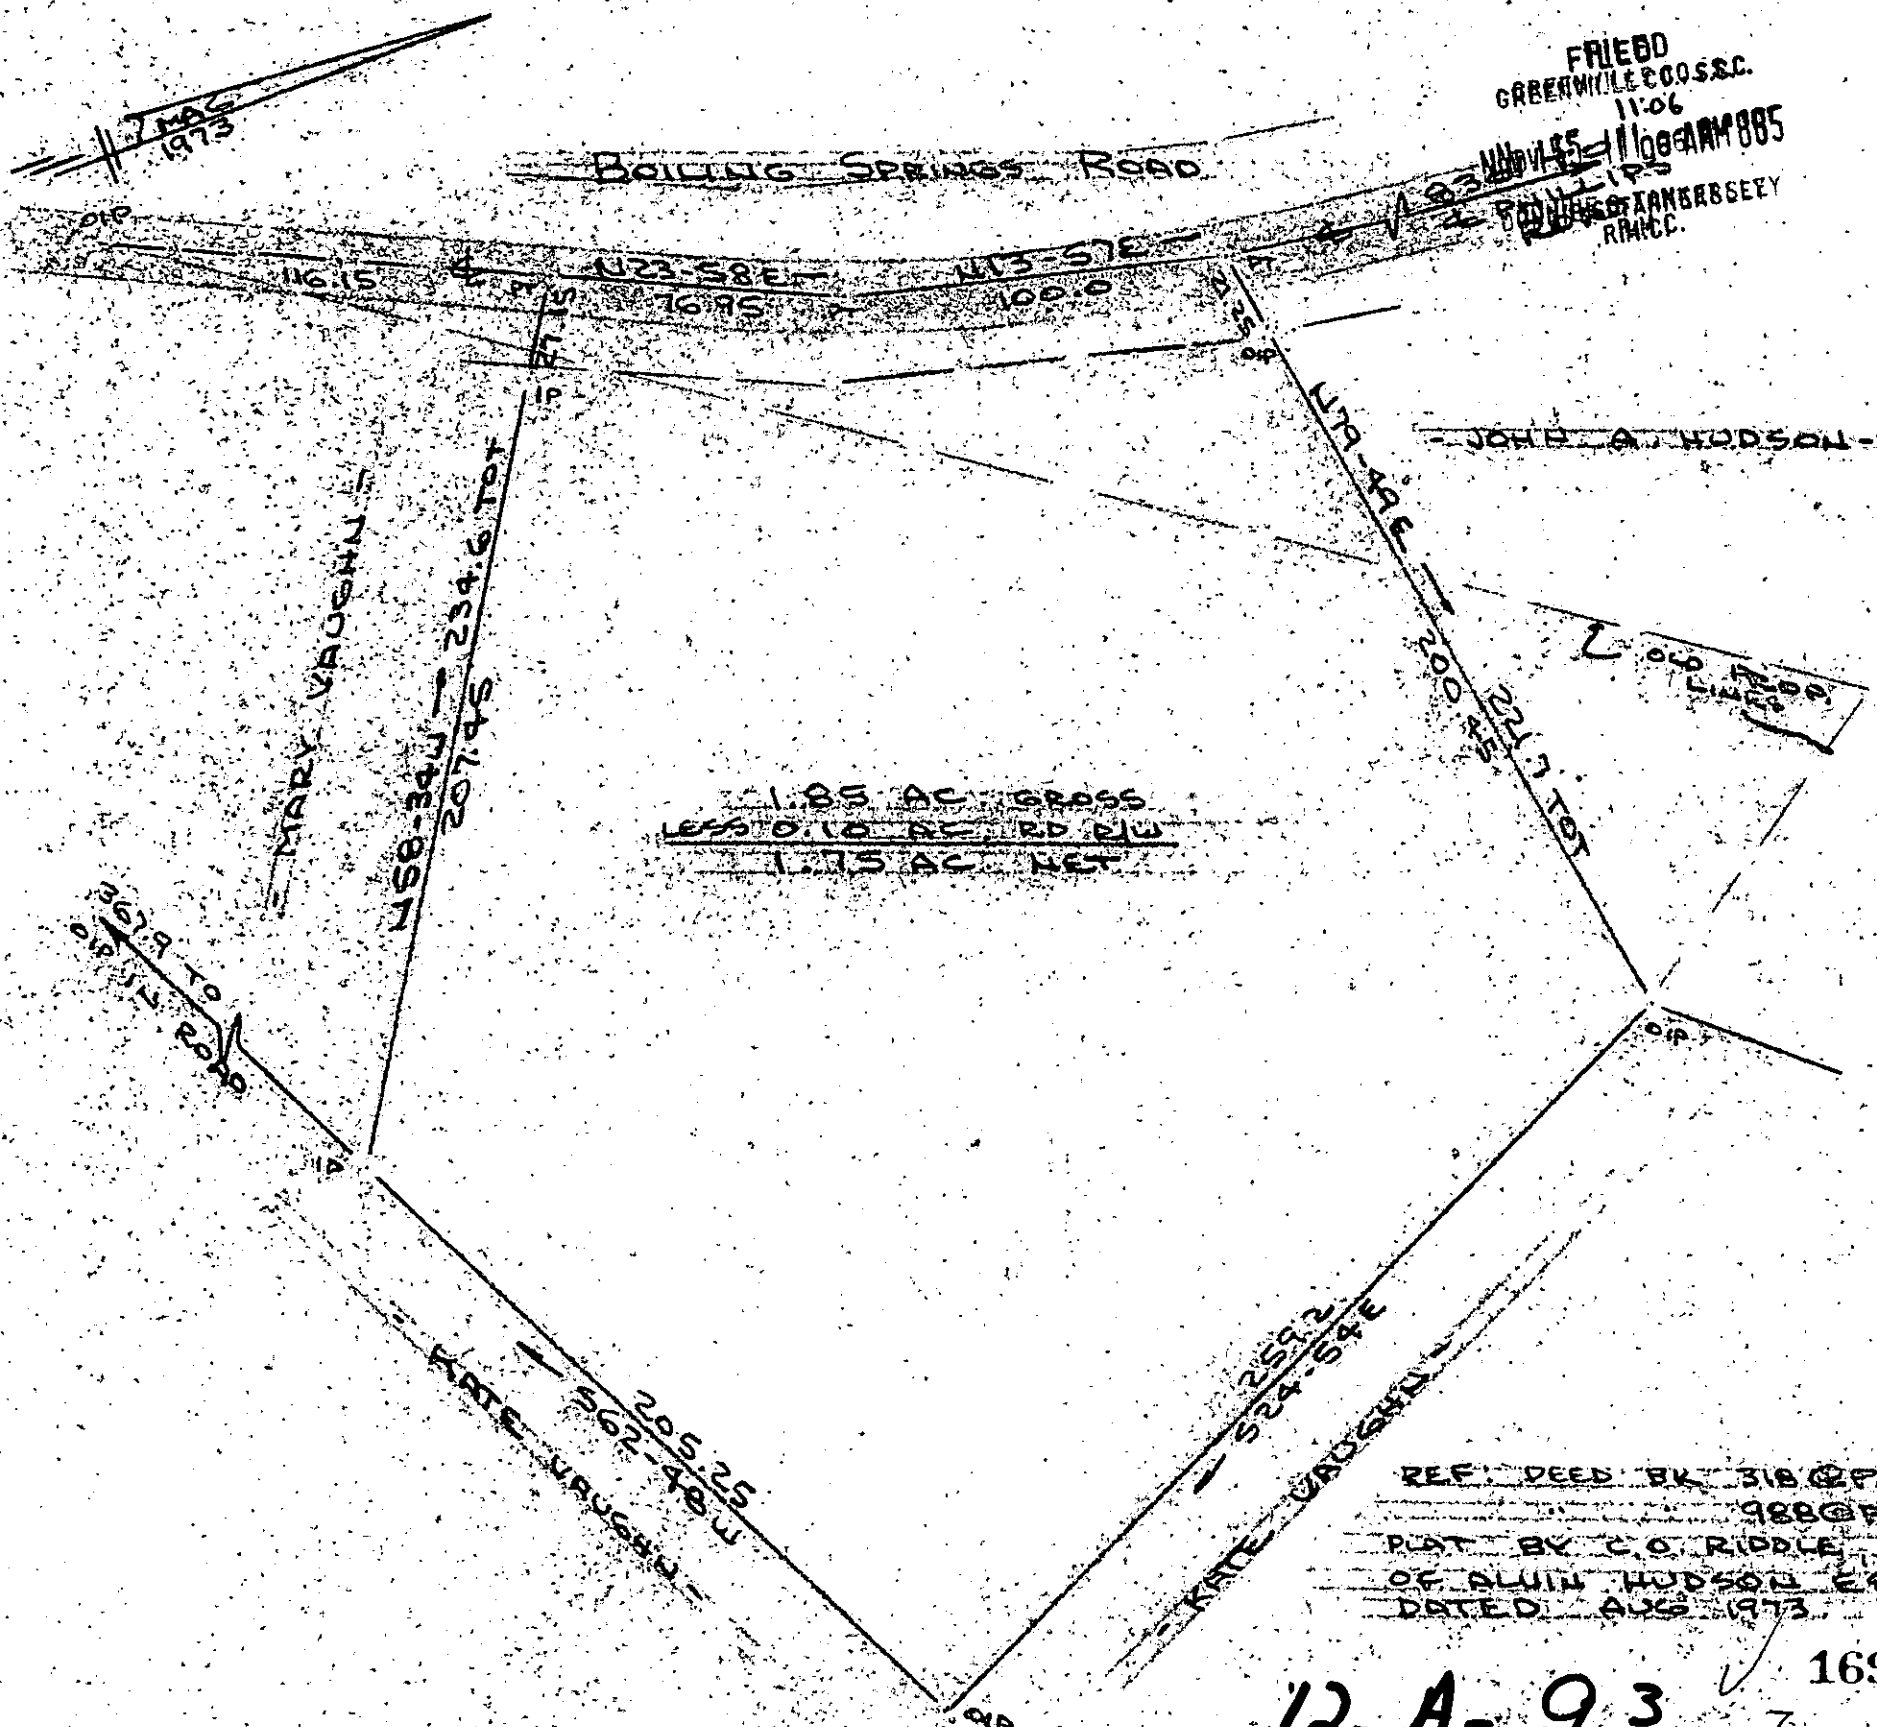

REF: DEED BK 318 @ P. 202  
988 @ P. 328  
PLAT BY C.O. RIDDLE, PROP  
OF ALVIN HUDSON EST  
DATED AUG 1973


12-A-93 16915  
NOV 15 1985

SURVEY FOR  
PHILLIP D. KINNEY & GALE D. KINNEY  
NEAR GREENVILLE, GREENVILLE CO., S.C.  
SCALE 1" = 50' 12 NOV 1985



I Certify That The Ratio Of Precision Of The Field Survey  
Is  $1/5000^+$  As Shown Hereon And That The Area  
Determined By D.M.D. Method Of Area Calculations

R. B. BRUCE  
R. B. BRUCE RLS 1952

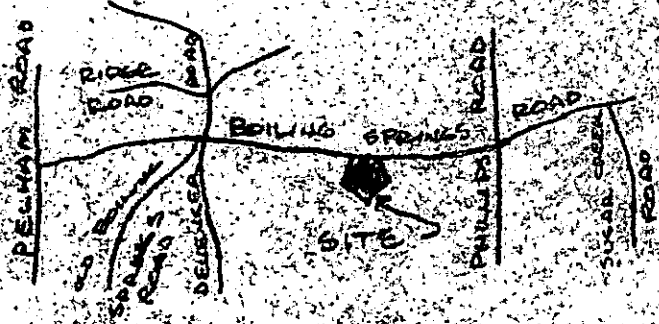

LOCATION MAP  
NO SCALE

CAROLINA SURVEYING CO  
112 NANCY ST  
GREENVILLE, S.C.

Recordable Plat

3-N015.85 027 5.00CD