

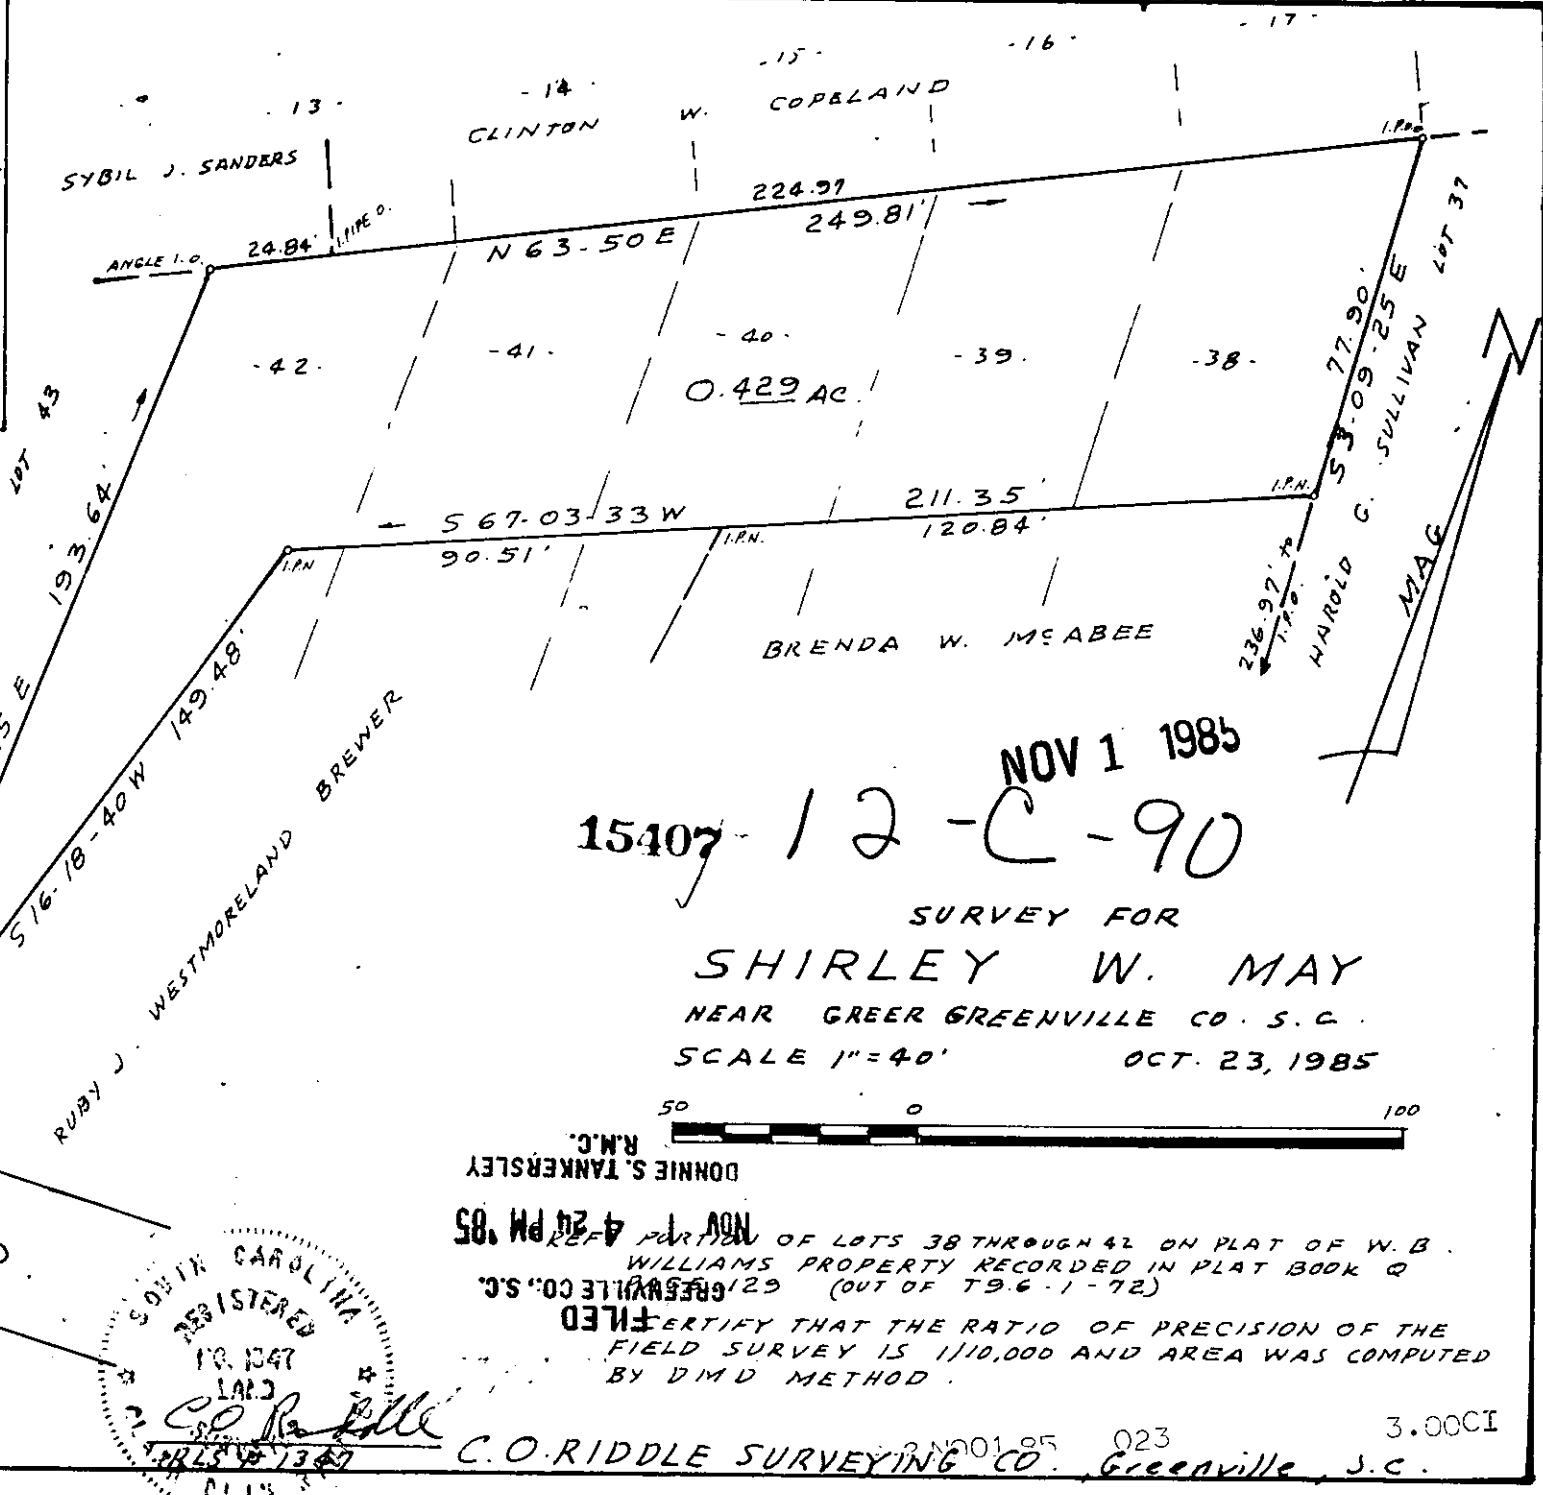


MICROFILMED

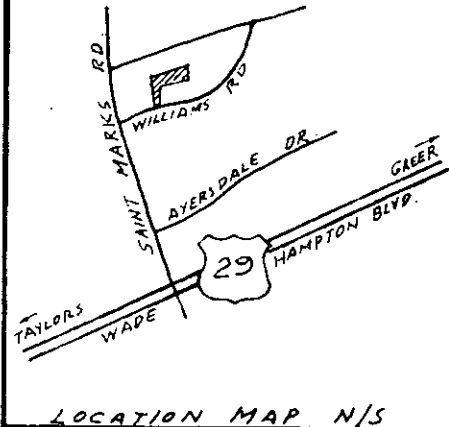

NOV 1 1985
 15407-12-C-90

SURVEY FOR
 SHIRLEY W. MAY
 NEAR GREER GREENVILLE CO. S.C.
 SCALE 1"=40' OCT. 23, 1985

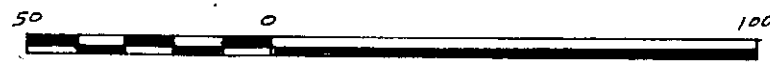

DONNIE S. TANKERSLEY
 R.M.C.

NOV 1 4 24 PM '85
 REF PART OF LOTS 38 THROUGH 42 ON PLAT OF W. B. WILLIAMS PROPERTY RECORDED IN PLAT BOOK 0 GREENVILLE CO. S.C. 129 (OUT OF T9.6-1-72)

FILED
 CERTIFY THAT THE RATIO OF PRECISION OF THE FIELD SURVEY IS 1/10,000 AND AREA WAS COMPUTED BY DMD METHOD.

SOUTH CAROLINA REGISTERED LAND SURVEYOR
 C.O. RIDDLE
 10.10.85
 10.10.85
 10.10.85

C.O. RIDDLE SURVEYING CO. Greenville, S.C. 3.00CI