



"THIS IS TO CERTIFY THAT THE ERROR OF CLOSURE OF THIS SURVEY IS 1 IN 10,000, AND THE ACREAGE HAS BEEN DETERMINED BY THE D.M.D. METHOD: J.L.M."

DESCRIPTIVE LOCATION
B.B. 575.1-1-8

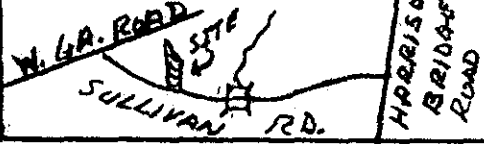

"THIS PLAT TO BE RECORDED IN THE R.M.C. OFFICE"

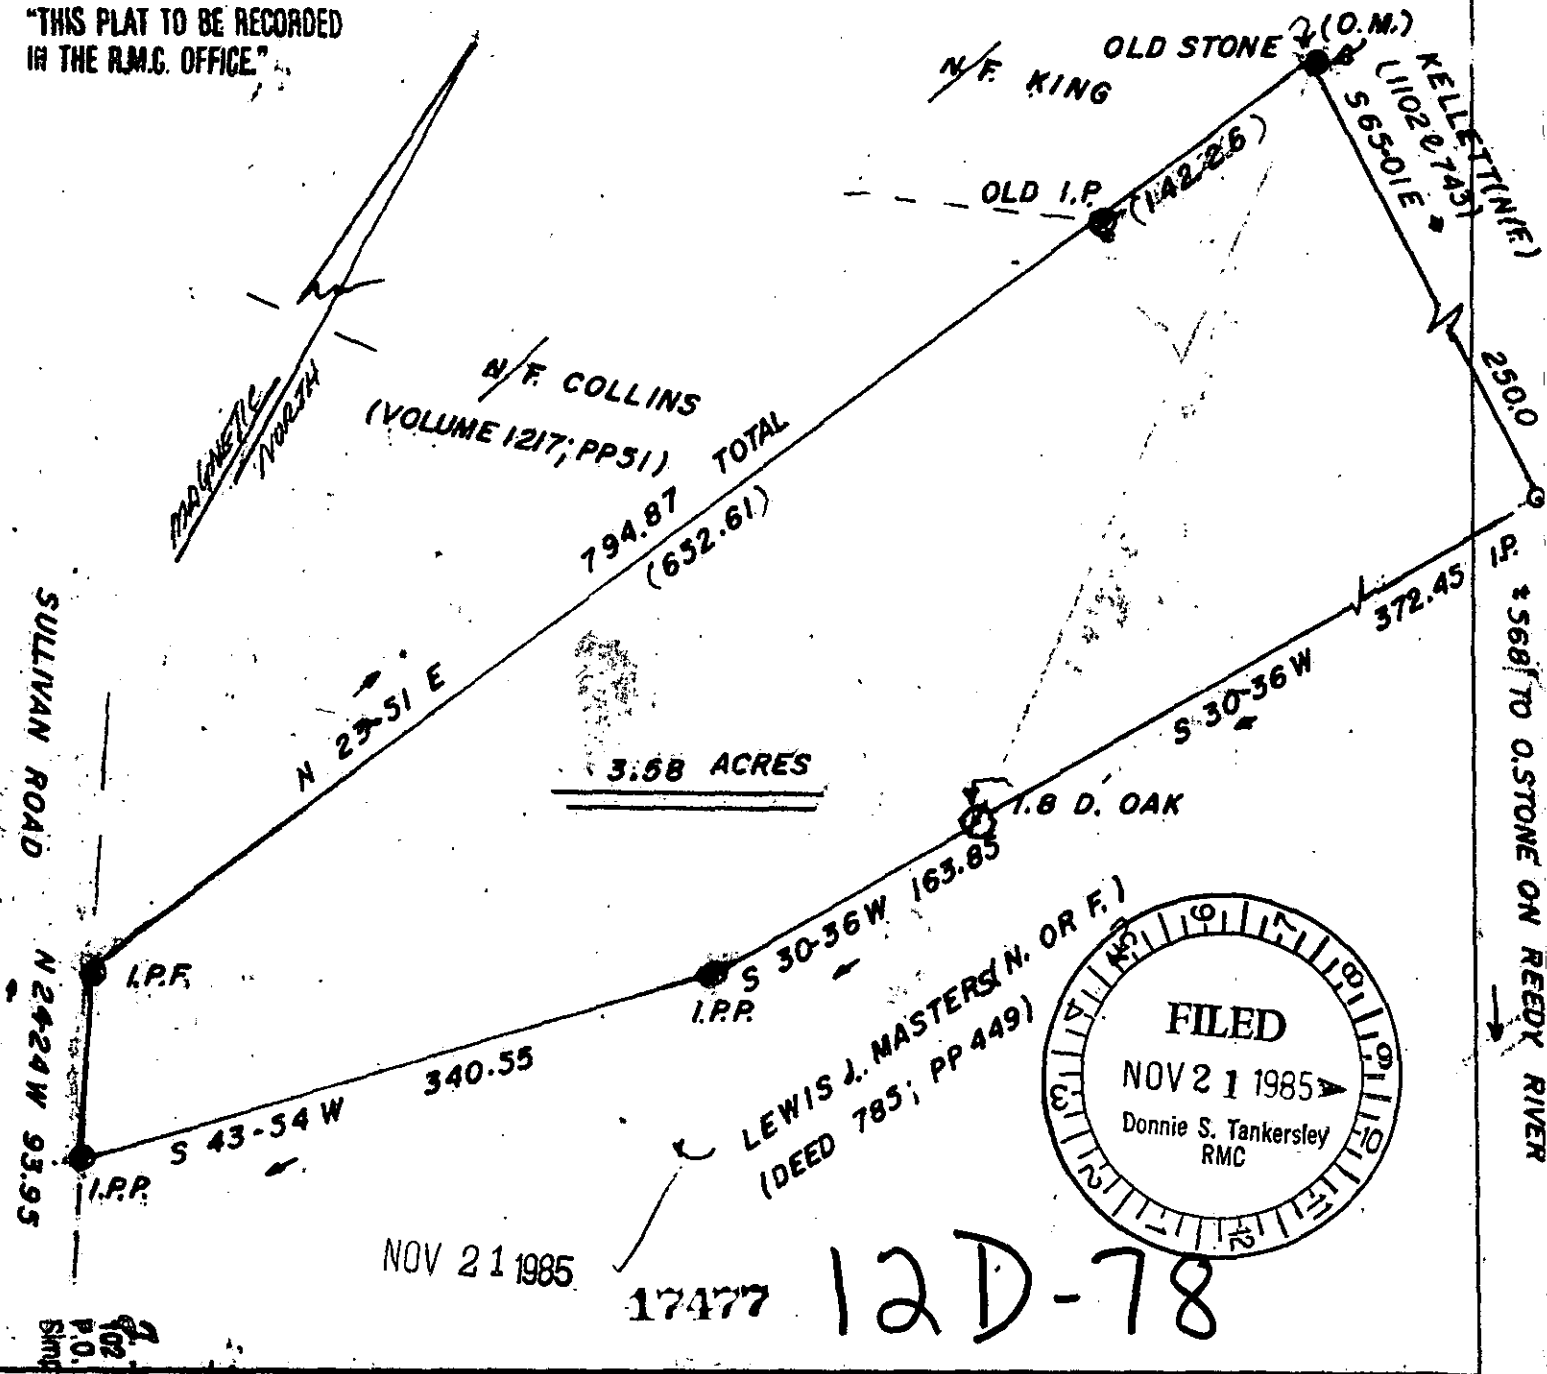

J. F. Montgomery, III, P.A.
102 Brentwood Way
P.O. Box 143
Simpsonville, S.C. 29681

SURVEYED IN MANNER REQUESTED, FOR:

DARLENE HUGHEY

SCALE: 1" = 100'

DATE: 9-8-85

APPROVED BY:

J. F. Montgomery, III

DRAWN BY:

REVISION:

DATE:

BY:

REVISION:

DATE:

BY:


SOUTHWEST OF SIMPSONVILLE, SOUTH CAROLINA

STATE OF SOUTH CAROLINA

COUNTY OF GREENVILLE

CITY OF NONE

DRAWING NUMBER

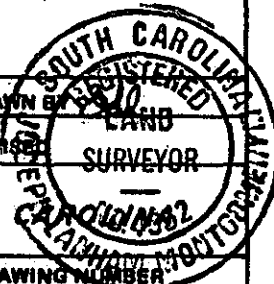

200'
100'
0'

BAR SCALE