
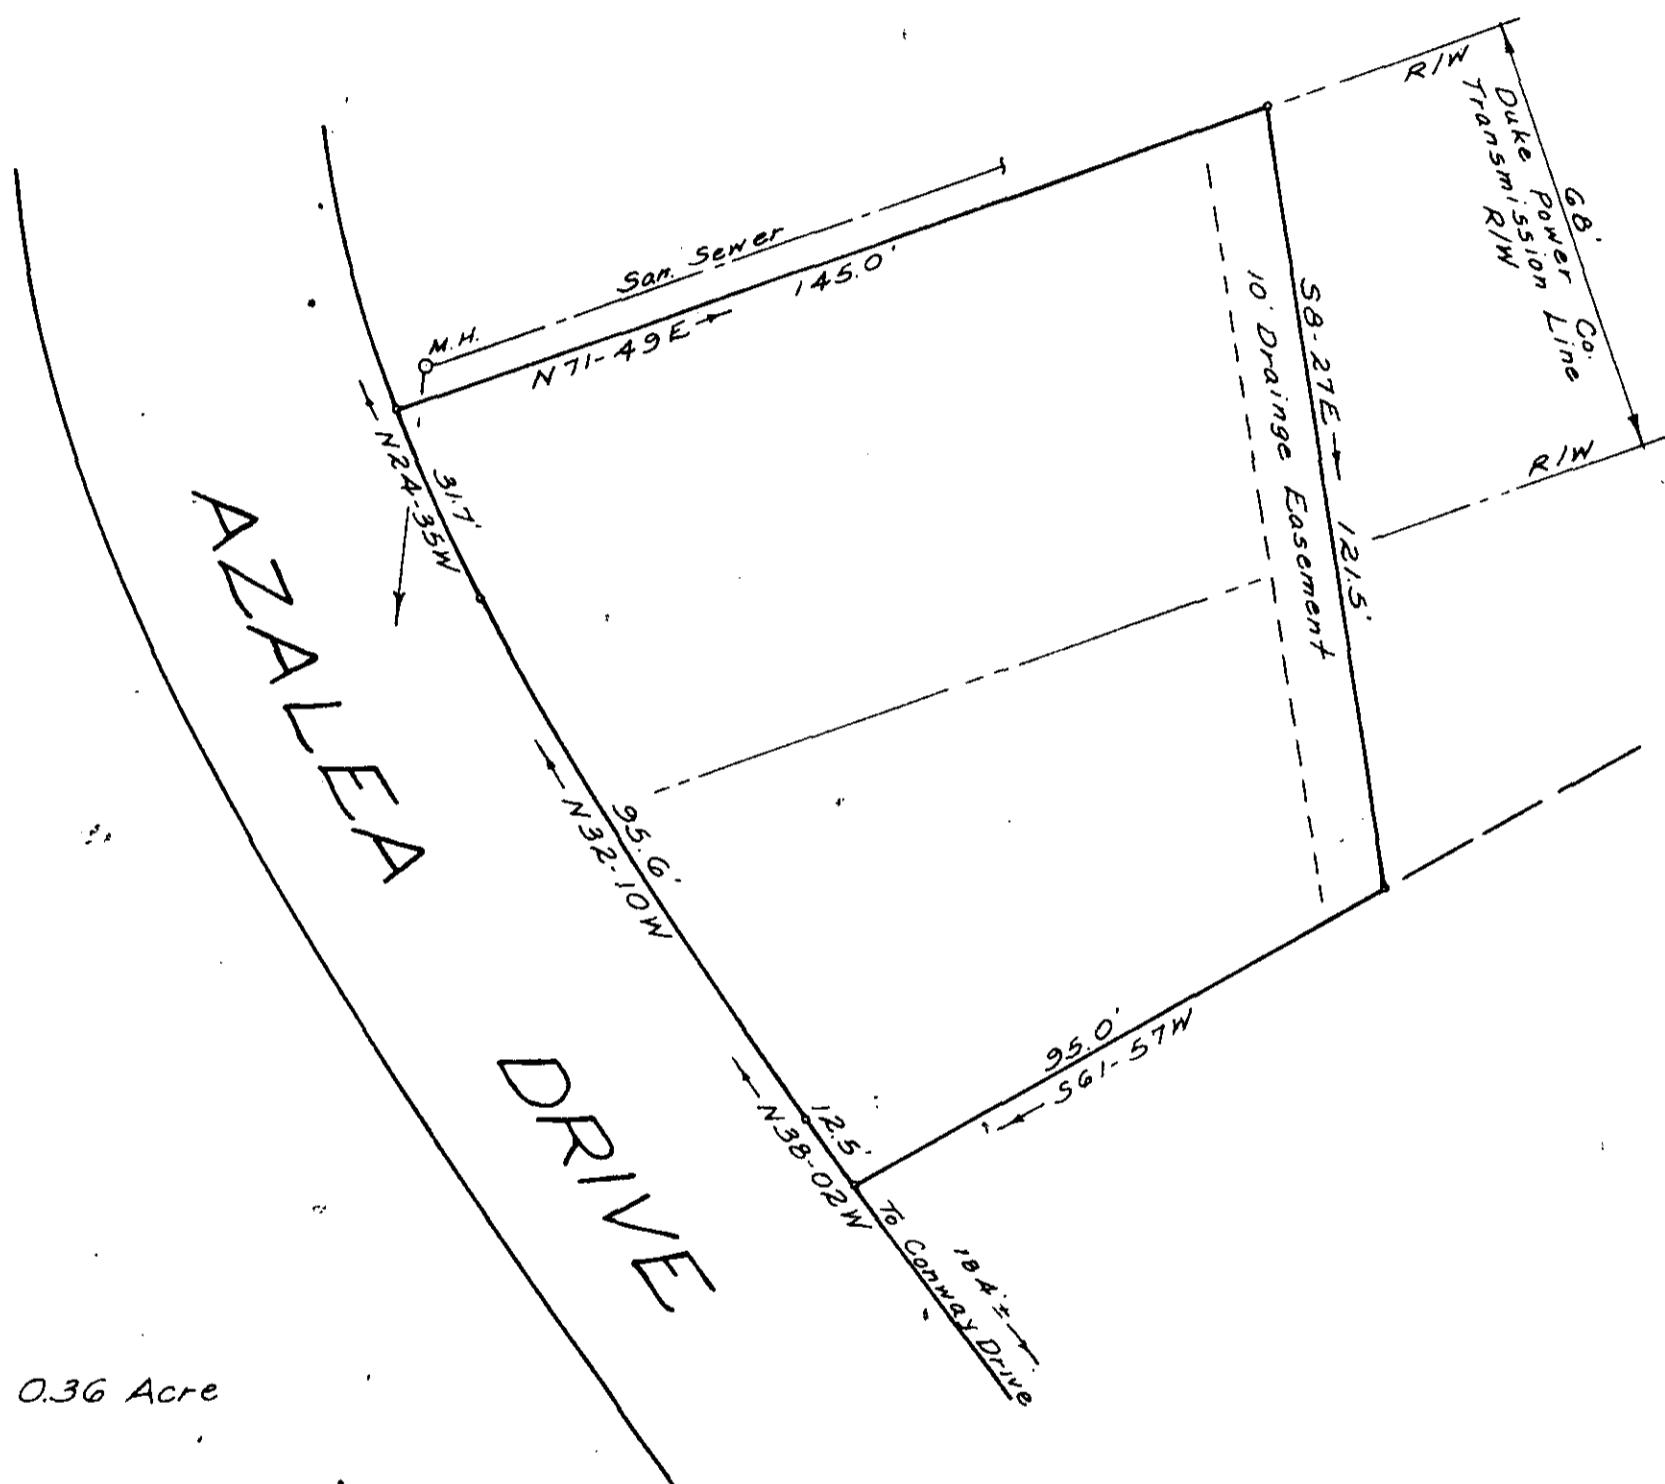


FILED  
GREENVILLE CO., S.C.  
Nov 20 2 37 PM '85  
DONNIE S. TANKERSLEY  
R.M.C.

MICROFILMED

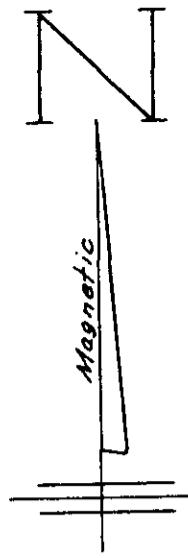

SURVEY FOR

NOV 20 1985

T. WALTER BRASHIER ✓

17407

GREENVILLE, S.C.

12 E-2

OCT., 1985

SCALE: 1" = 30'

W. R. WILLIAMS, JR.  
ENGR./SURVEYOR, Inc.  
P. E. B. L. S. No. 3979  
15 S. MAIN STREET  
TRAVELERS REST, S. C.  
29690

"I hereby certify that the ratio of precision of the field survey is 1/6,000 as shown hereon and the area was determined by DMD method of area calculation."

P. E. B. L. S. No. 3979

279-2-35.1