



FILED  
 GREENVILLE S.C. 5.6.  
 DEC 10 3 06 PM '85  
 DONNIE S. TANKERSLEY  
 R.M.S.

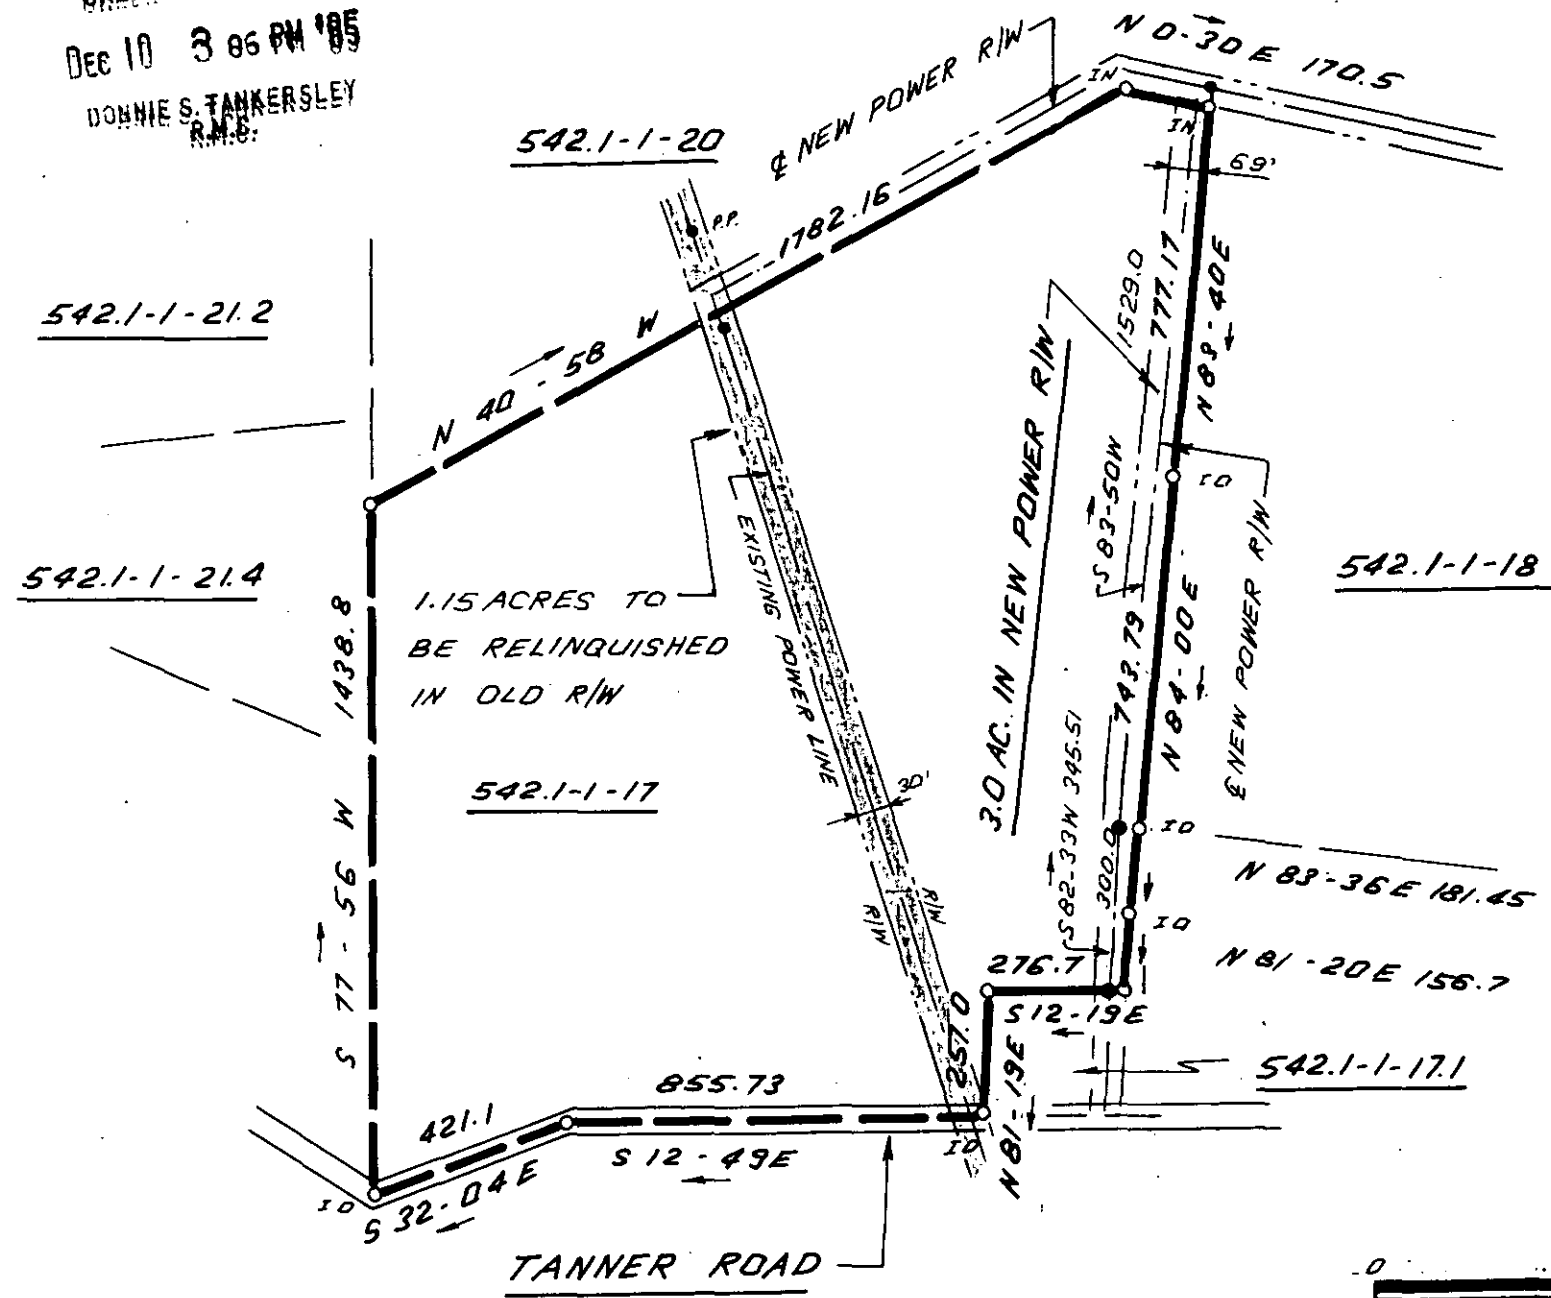


DEC 10 1985

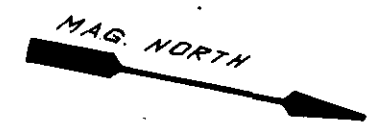

19549

12-E-37

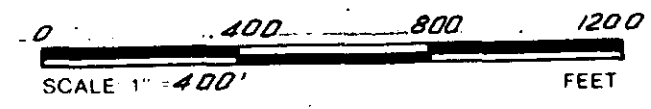

I HEREBY CERTIFY THAT THE RATIO OF PRECISION OF THE FIELD SURVEY IS 1: 5000 AS SHOWN HEREON AND THAT THE AREA WAS DETERMINED BY DMD METHOD.

SOUTH CAROLINA  
 LAND SURVEYOR  
 NO. 4781  
 JAMES RALPH FREELAND

RLS: JAMES R. FREELAND  
 NO: 4781

STATE OF SOUTH CAROLINA  
 GREENVILLE COUNTY

LAURENS ELECTRIC COOPERATIVE  
 TRANSMISSION LINE

J. CLEMENT TANNER TRACT 5

FREELAND & ASSOCIATES Engineers • Land Surveyors 318 WEST STONE AVENUE. GREENVILLE, S.C. (803) 271-4924	
PLAT BOOK	
DEED BOOK	
TAX MAP	542.1-1-17
PARTY CHIEF	J.E.C.
DRAWN	J.R.
DATE	9-30-85
DWG. NO.	12 100-8

THE PRINT MACHINE, INC. N41289

MICROFILMED