



SPRETNBURG CONCRETE CO., INC.

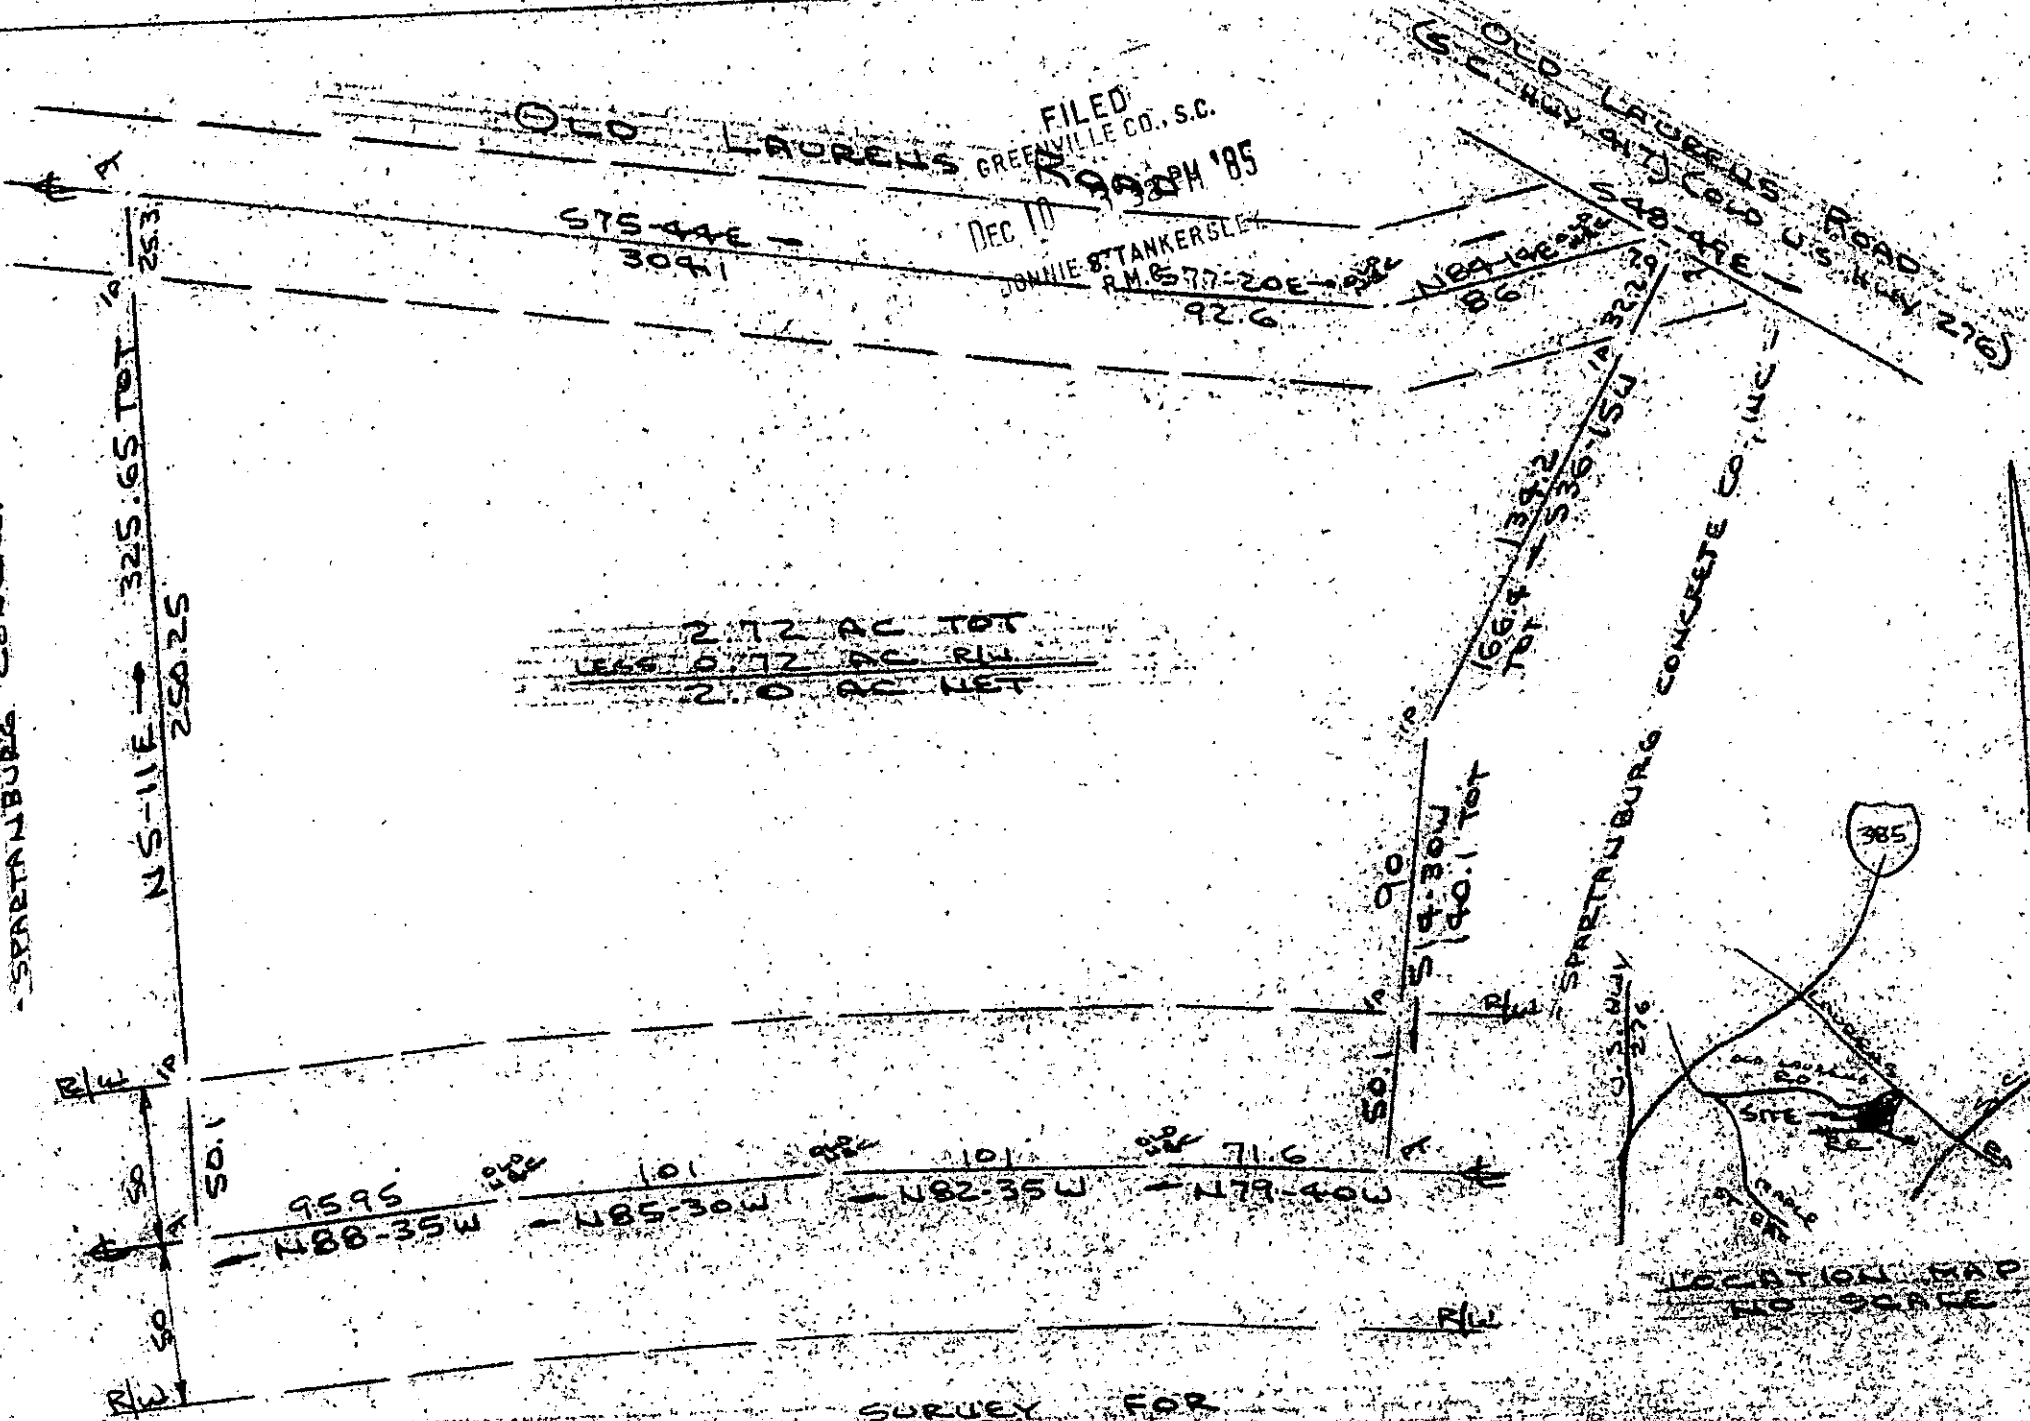

FILED  
 GREENVILLE CO., S.C.  
 9 30 PM '85  
 DEC 10  
 JONNIE STANKERLEY  
 R.M. 577-20E-192  
 92.6

2.72 AC TOT  
 less 0.72 AC RW  
 2.0 AC NET

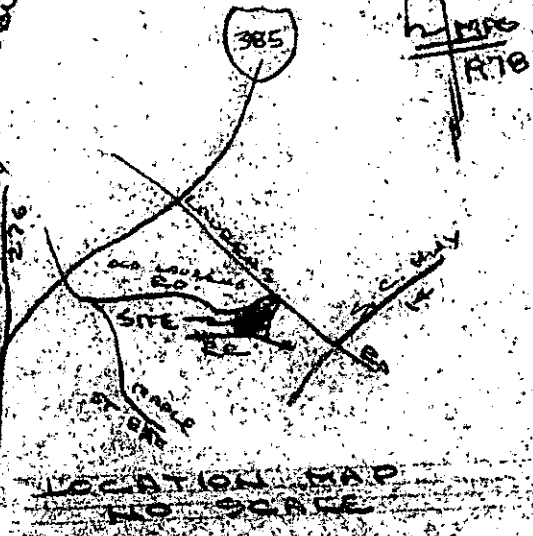

SURVEY FOR  
**FRANK B. WIENSTROM**  
 BEAR SIMPSONVILLE, GREENVILLE CO. S.C.  
 SCALE: 1"=100' 9 DEC 1985



REF. SURVEY FOR METROMOUNT  
 MATERIALS DATED 10 MAR 1978  
 REV 21 APR 1978

I Certify That The Ratio Of Precision Of The Field Survey  
 Is 1/7500 As Shown Hereon And That The Area  
 Determined By D.M.D. Method Of Area Calculations.

**12-E-38**

DEC 10 1985

19548

*R. B. Bruce*

R. B. BRUCE, R.S. 61952

CAROLINA SURVEYING CO.  
 112 MAIN ST  
 GREENVILLE, S.C.  
 297-1-PT 1.3

Recordable Plat

500 8 11801

(6821)

MICROFILMED