
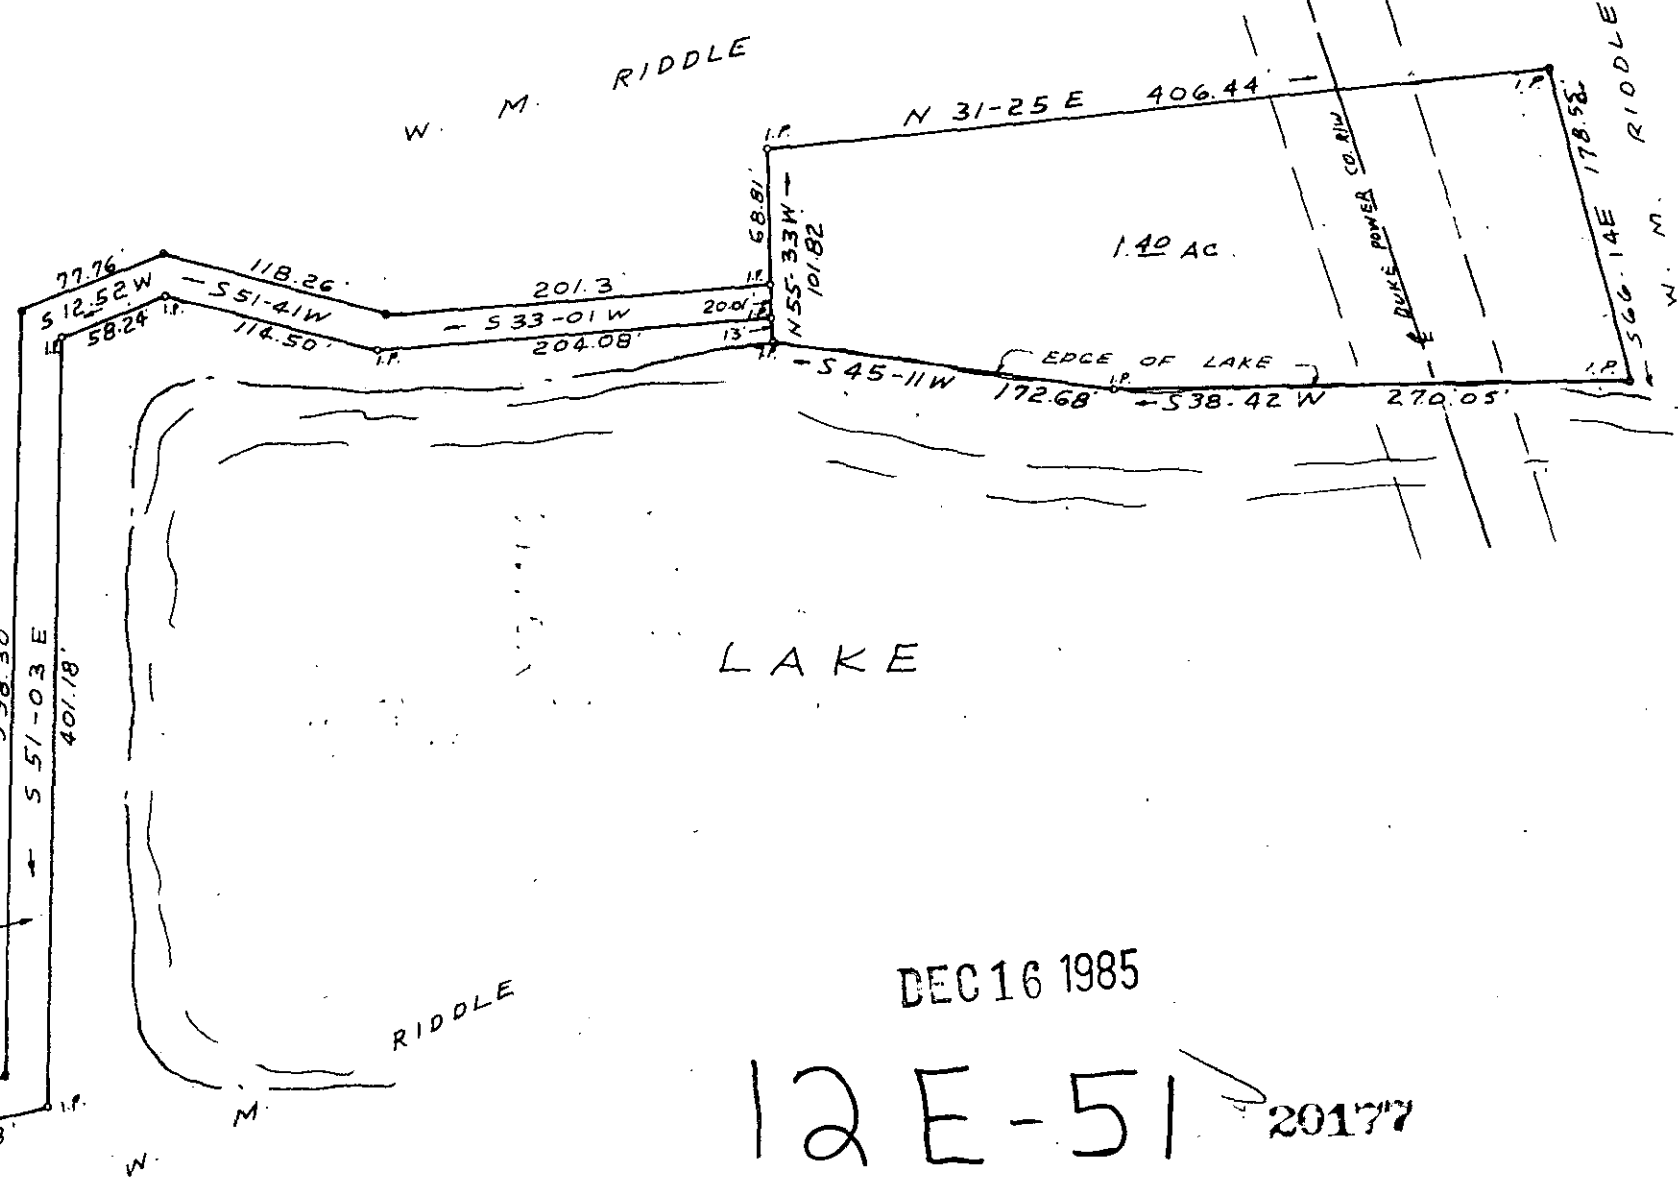



FILED
GREENVILLE CO., S.C.
DEC 16 2 06 PM '85
DONNIE S. TANKERSLEY
R.M.C.

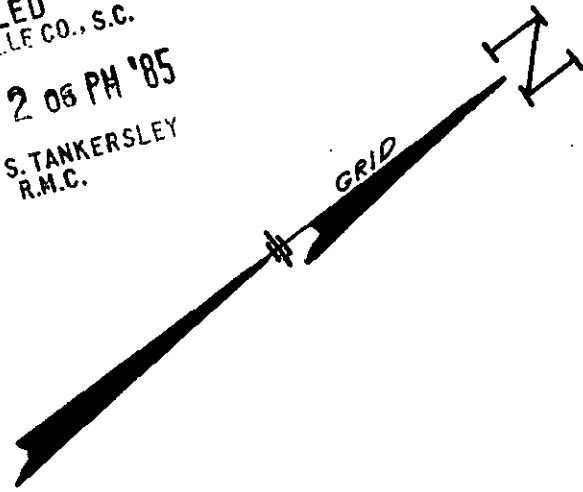


DEC 16 1985

12 E-51 20177


SURVEY FOR
ROBERT E. & TONYA T. DUNCAN
NEAR MAULDIN - GREENVILLE CO. S.C.
SCALE 1" = 100' JUNE 27 1985

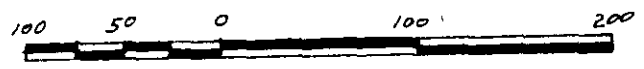

I CERTIFY THAT THE RATIO OF PRECISION
OF THE FIELD SURVEY IS 1/5000 AND AREA
WAS COMPUTED BY DMD METHOD

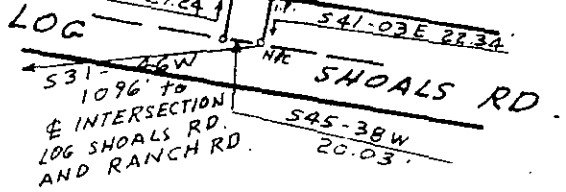

NOTE: PLAT REVISED 11-27-85

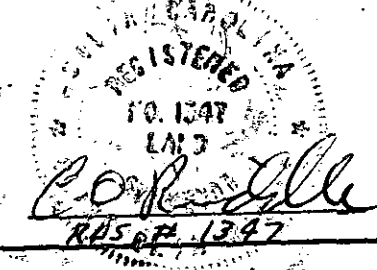

C.O. RIDDLE SURVEYING CO. Greenville, S.C.

SCTD - 1 DE 16 85 1126

MICROFILMED