
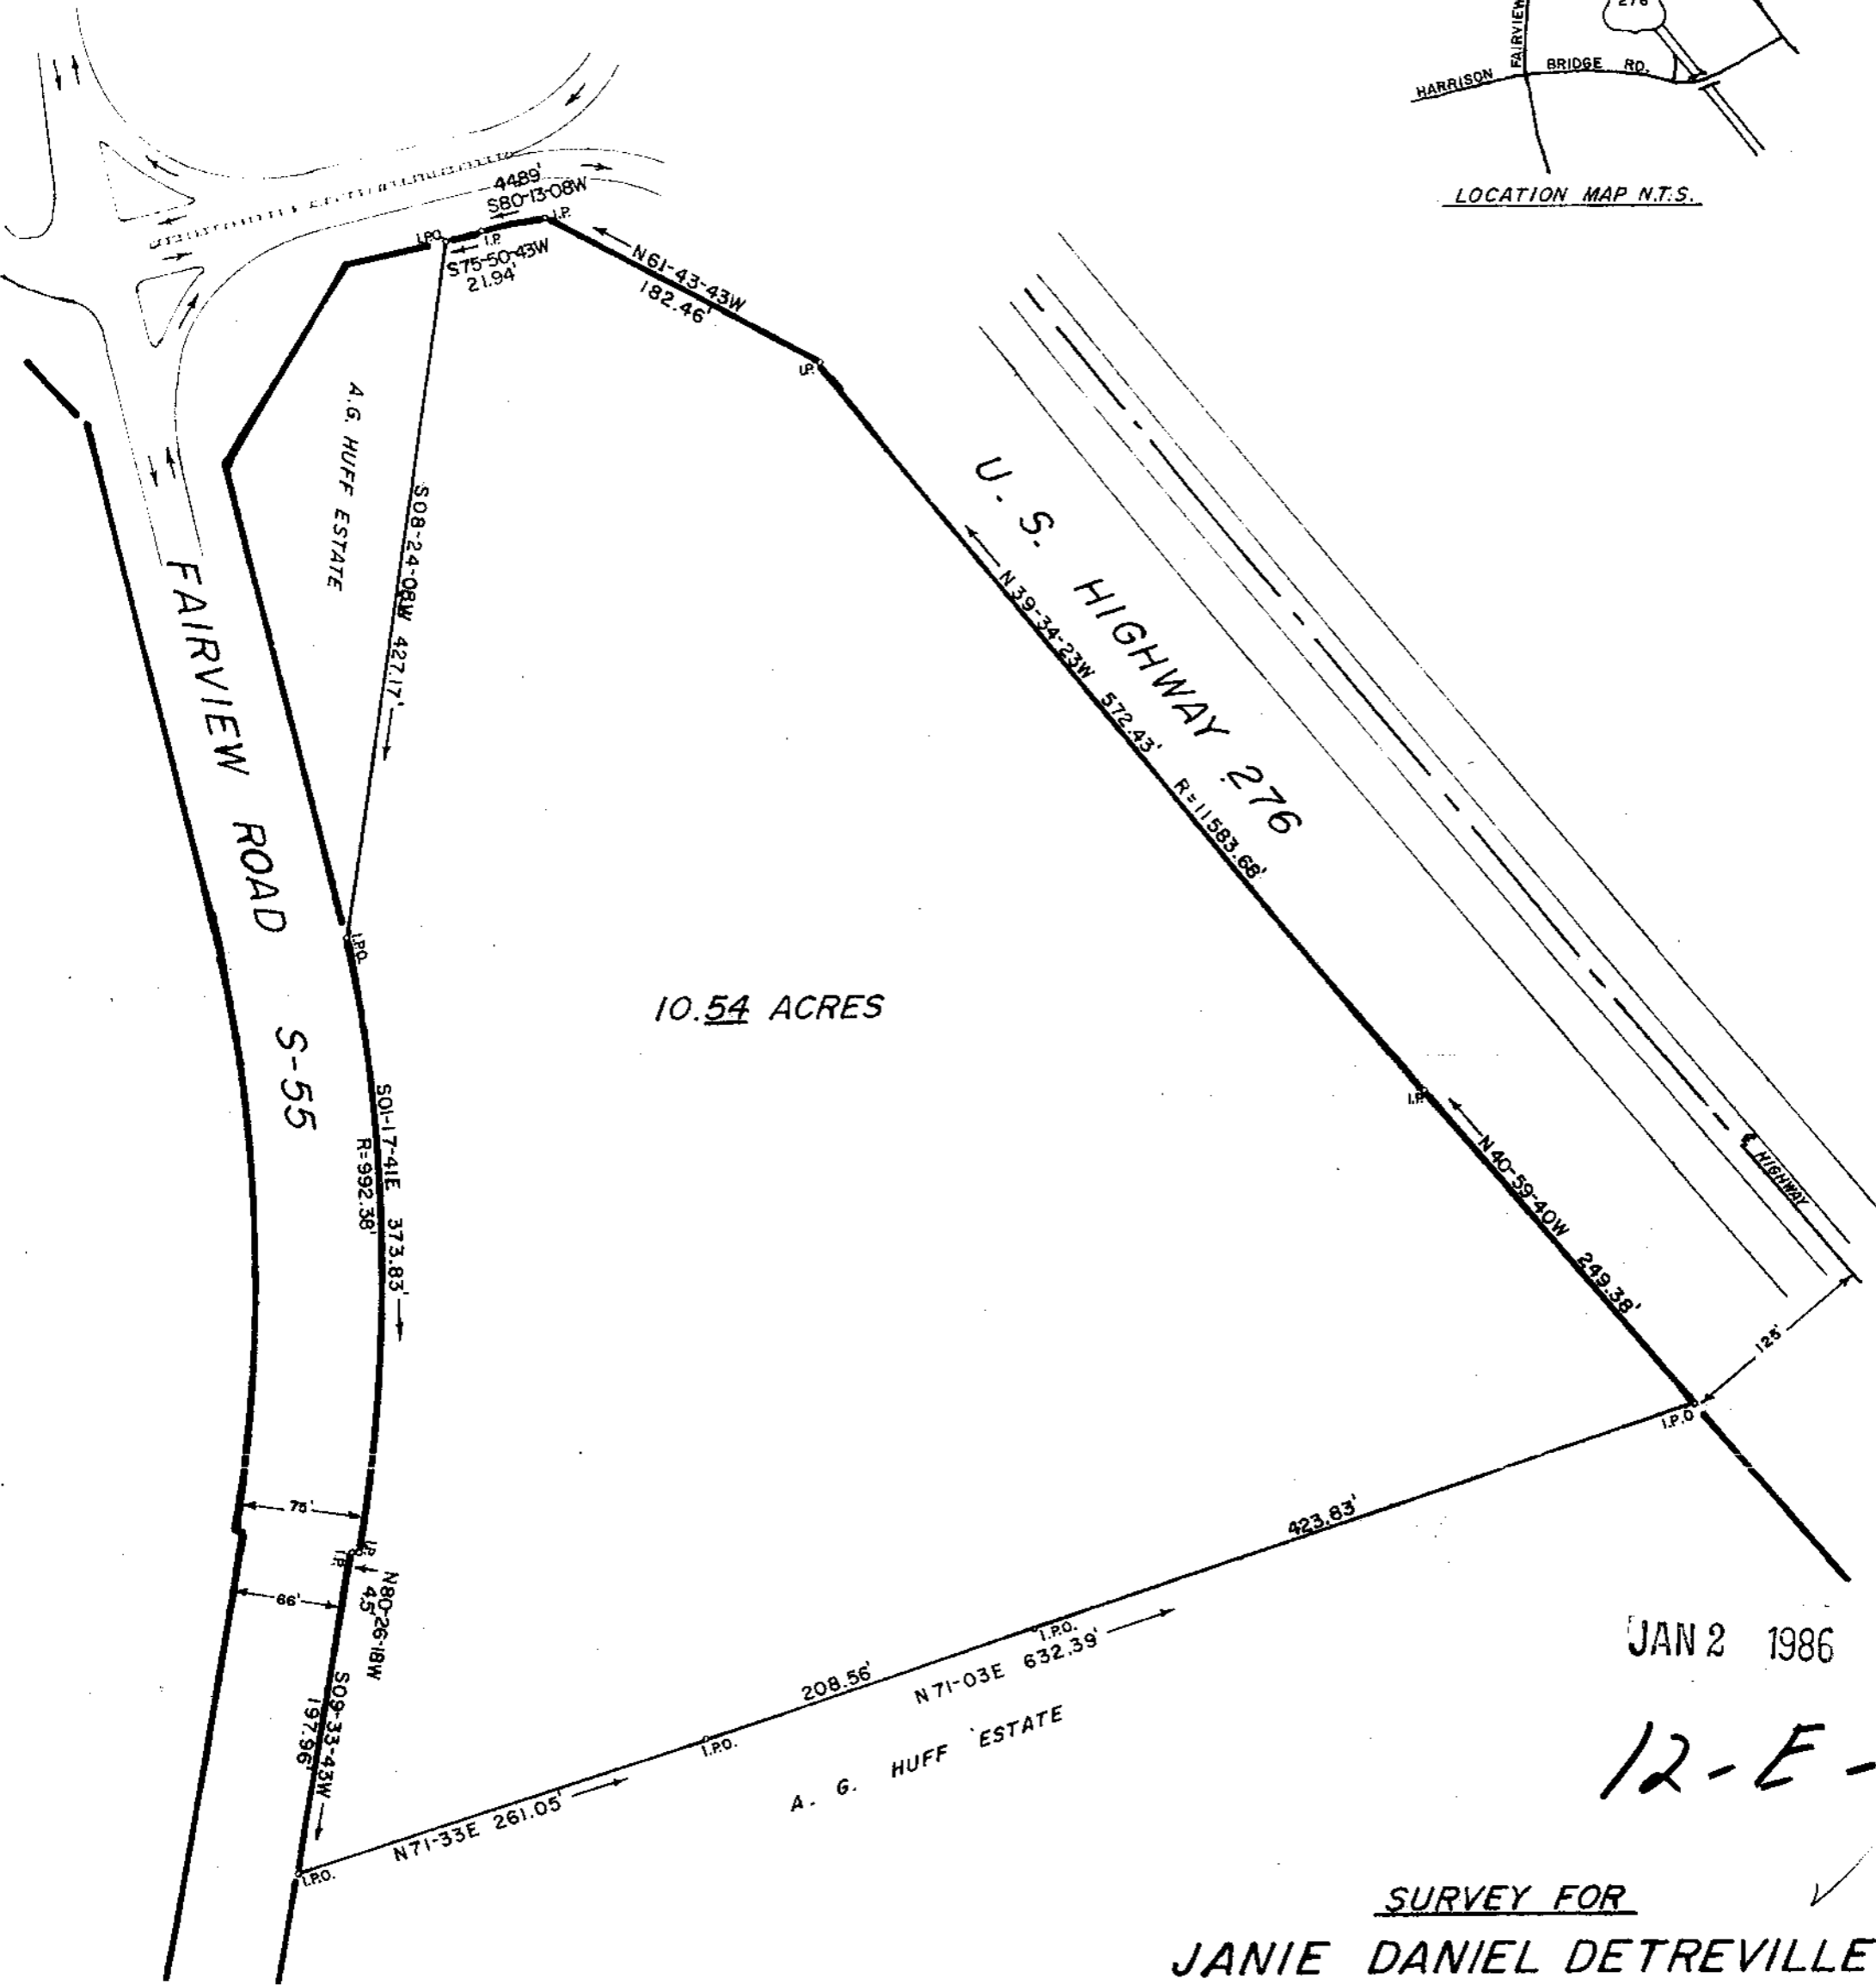


FILED  
GREENVILLE CO. S. C.  
JAN 2 4 04 PM '86  
DONNIE S. TANKERSLEY  
R.M.C.

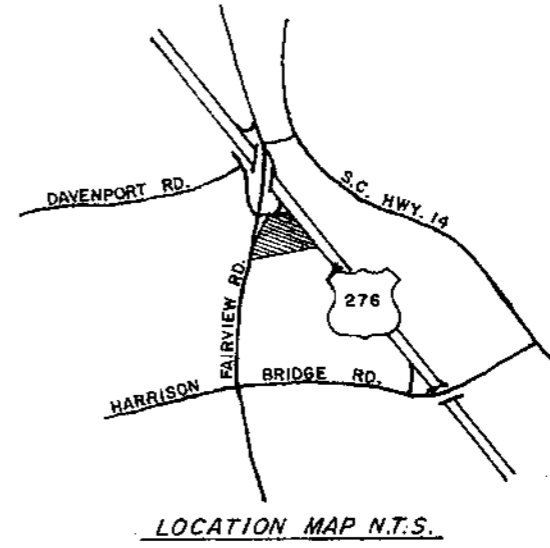


JAN 2 1986

12-E-80

SURVEY FOR ✓ 22032  
**JANIE DANIEL DETREVILLE**

NEAR SIMPSONVILLE - GREENVILLE CO., S.C.  
FEBRUARY 26, 1985

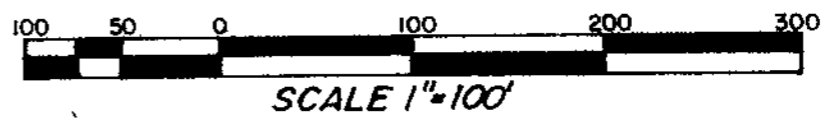

"I CERTIFY THAT THE RATIO OF PRECISION OF THE FIELD SURVEY IS 1/10,000 AND THAT AREA WAS COMPUTED BY D.M.D. METHOD."

C.O. RIDDLE  
C.O. RIDDLE, S.C. REG. L.S. 1347