



FILED
 GREENVILLE CO. S.C.
 JAN 8 4 31 PM '86
 DONNIE S. TANKERSLEY
 R.M.C.

WILMA R. GAULT
 5774-1-32

CLARA W. PADGETT
 5772-1-3

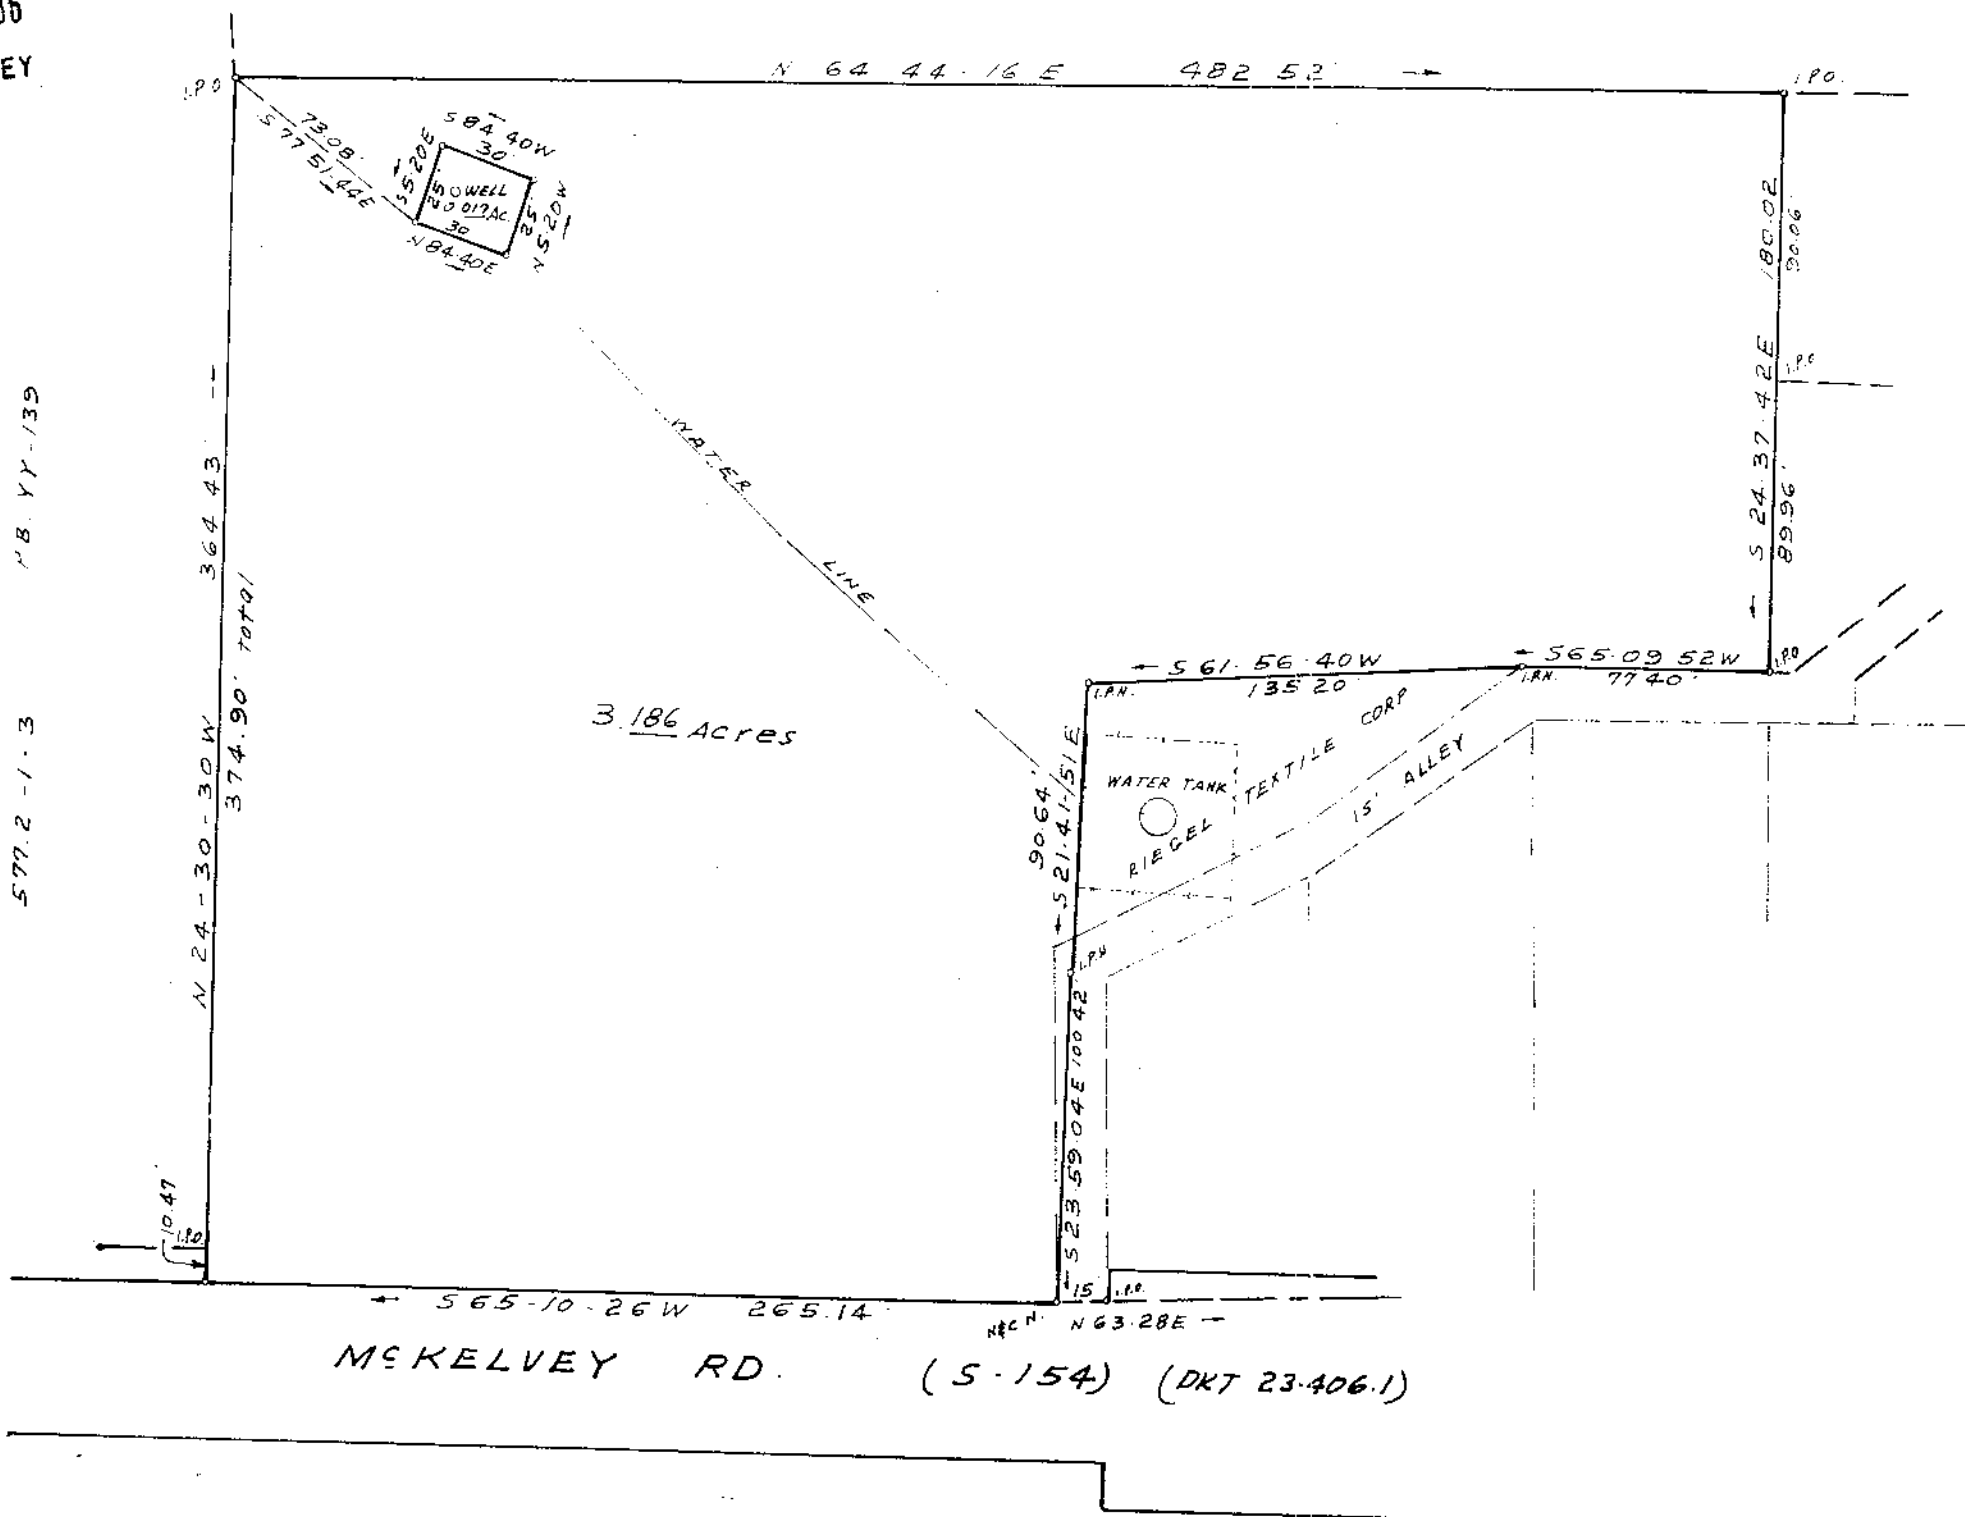


VIOLA M. MOORE
 5772-1-44

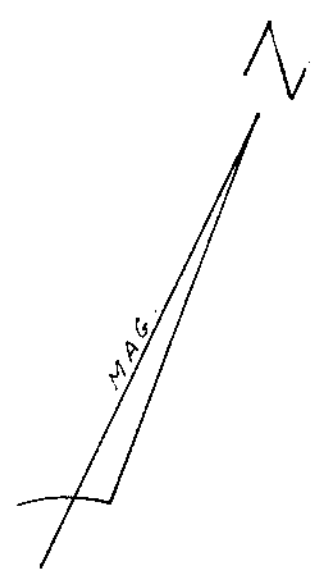

I CERTIFY THAT THE RATIO OF PRECISION
 OF THE FIELD SURVEY IS 1/7500 AND AREA
 WAS COMPUTED BY DMD METHOD.

SURVEY FOR
 U. S. TELECOMMUNICATIONS SERVICES, INC.
 FORK SHOALS - GREENVILLE CO. S.C.
 SCALE 1"=60'
 JAN. 7, 1986

JAN 3 1986
 12-E-88
 20728 ✓

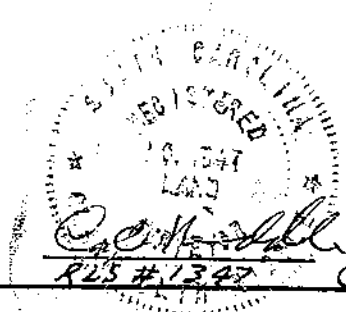

C.O. RIDDLE SURVEYING CO., Greenville, S.C.

Handwritten signature