



Legend : I.N. --- New Iron Pin  
NAC --- Nail & Cap

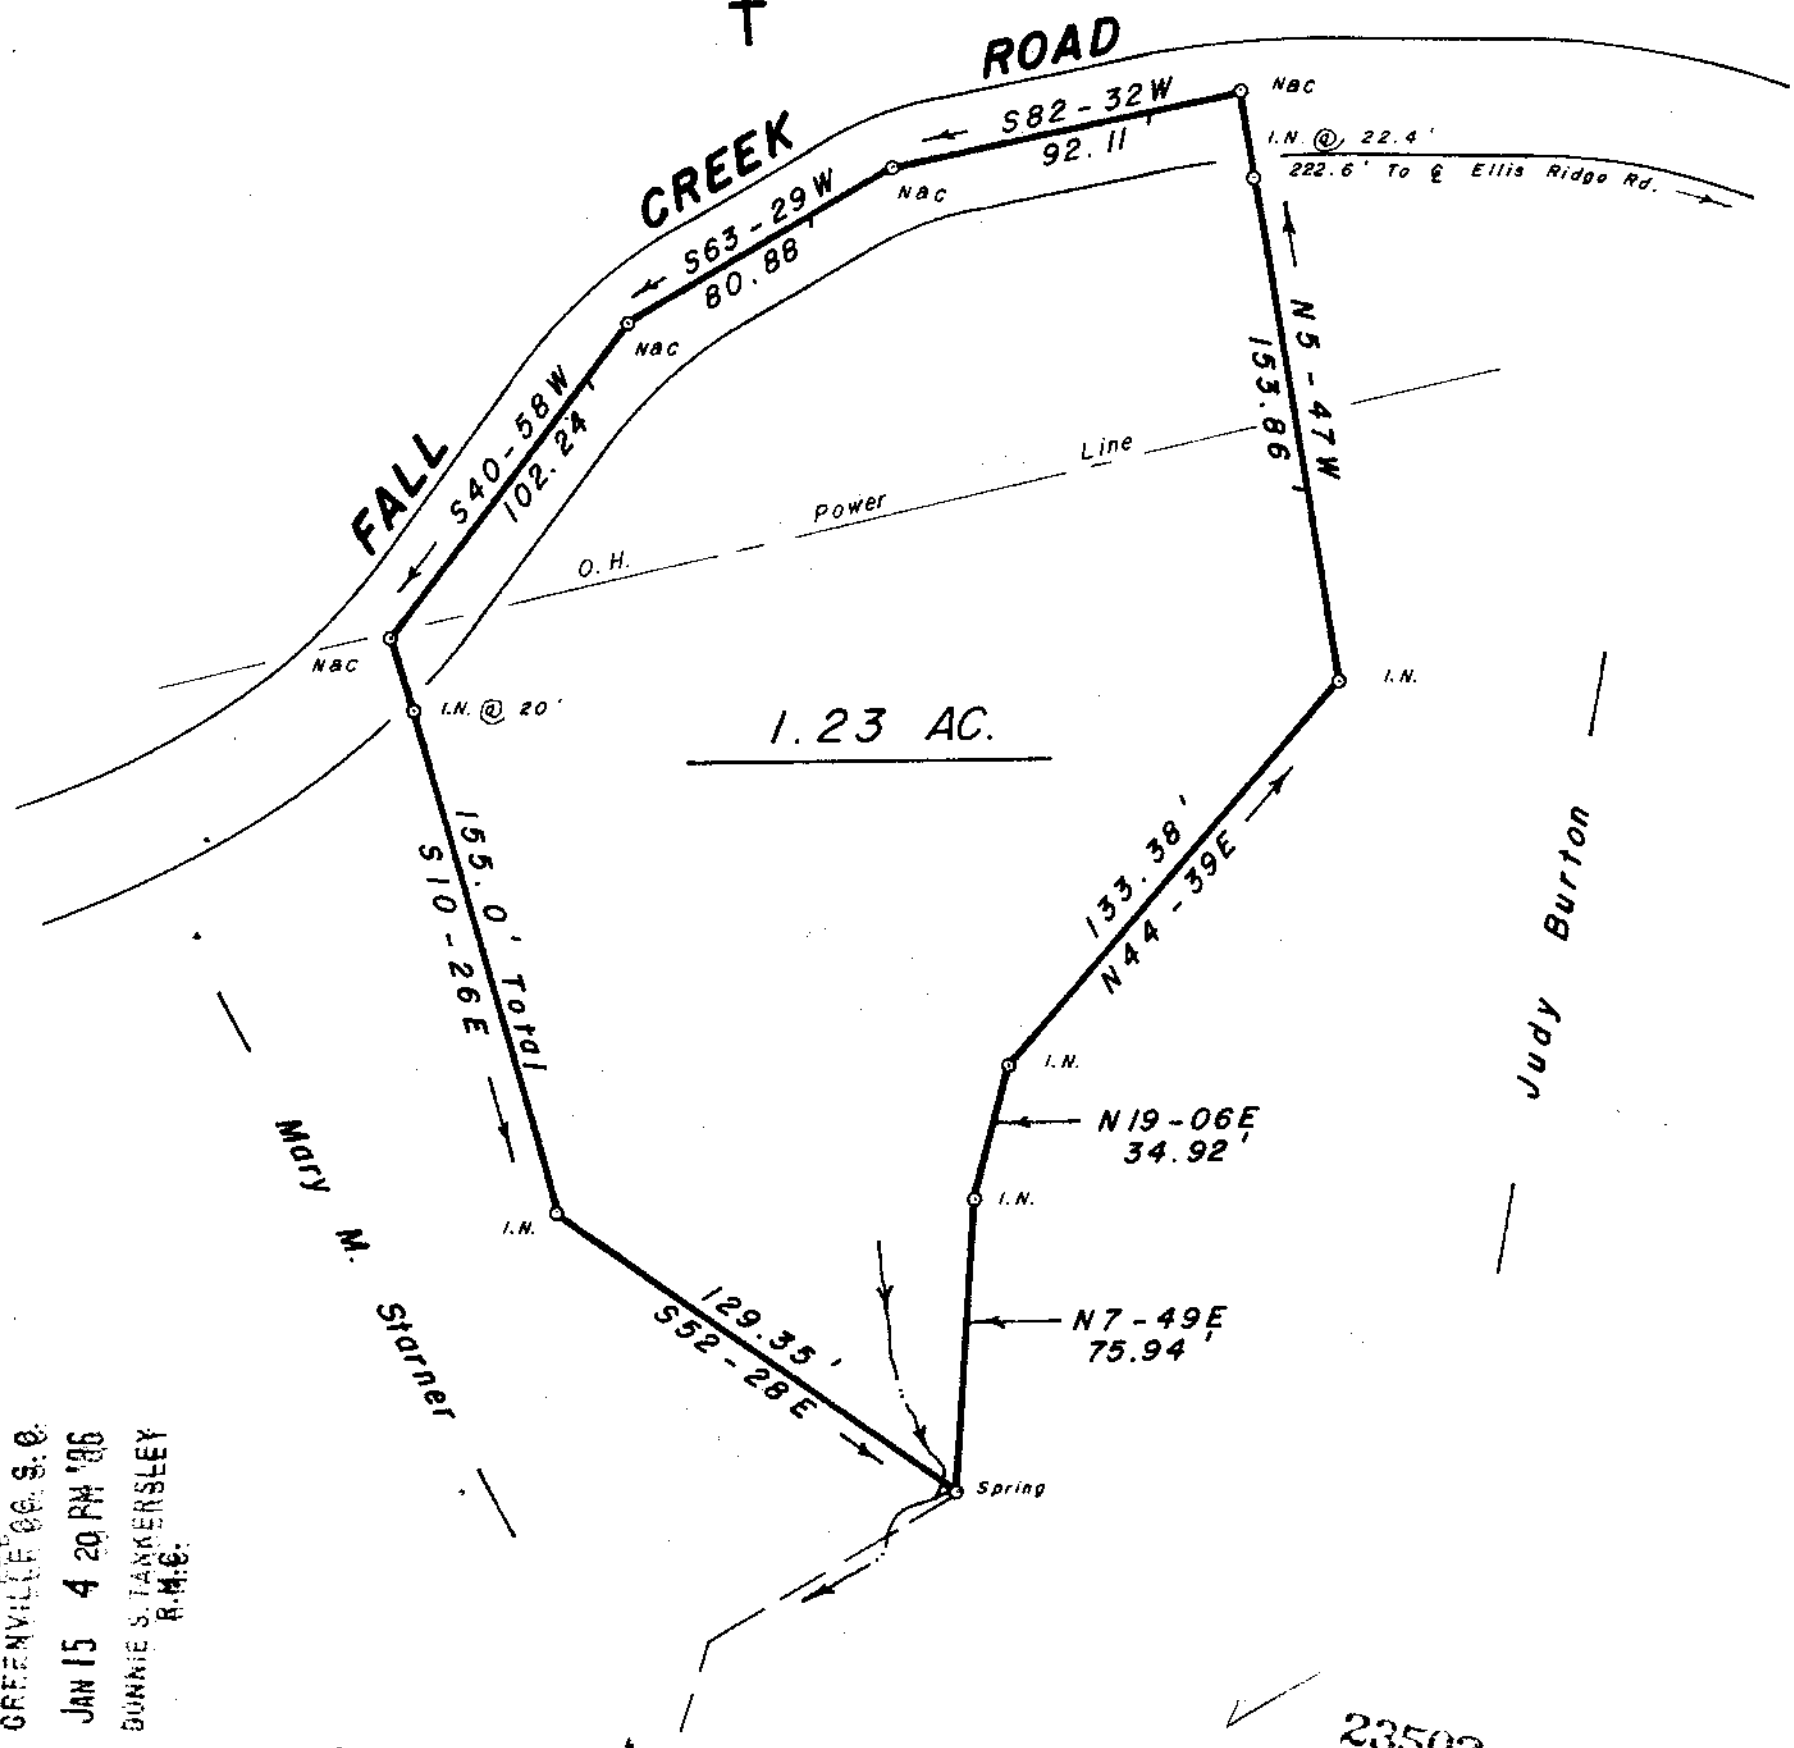

FILED  
GREENVILLE CO. S.C.  
JAN 15 4 20 PM '86  
BONNIE S. TANKERSLEY  
R.M.C.

**SURVEY FOR**  
**RUSSELL STARNER**  
**RIVER FALLS GREENVILLE CO.**  
**SOUTH CAROLINA**  
OCTOBER 18, 1985

12-E-98

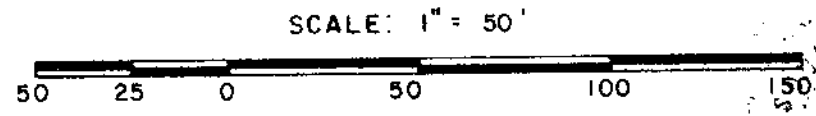

W. R. WILLIAMS, JR.  
ENGR./SURVEYOR, Inc.  
P. E. & L. S. No. 3979  
15 S. MAIN STREET  
TRAVELERS REST, S. C.  
29690

"I hereby certify that the ratio of precision of the field survey is 1:25000 as shown hereon and the area was determined by the MD method of area calculation"

*W. R. Williams, Jr.*  
Surveyor

P. E. & L. S. No. 3979