


FILED  
GREENVILLE CO. S. C.  
Dec 30 1 08 PM '85  
DONNIE S. TANKERSLEY  
R.M.C.

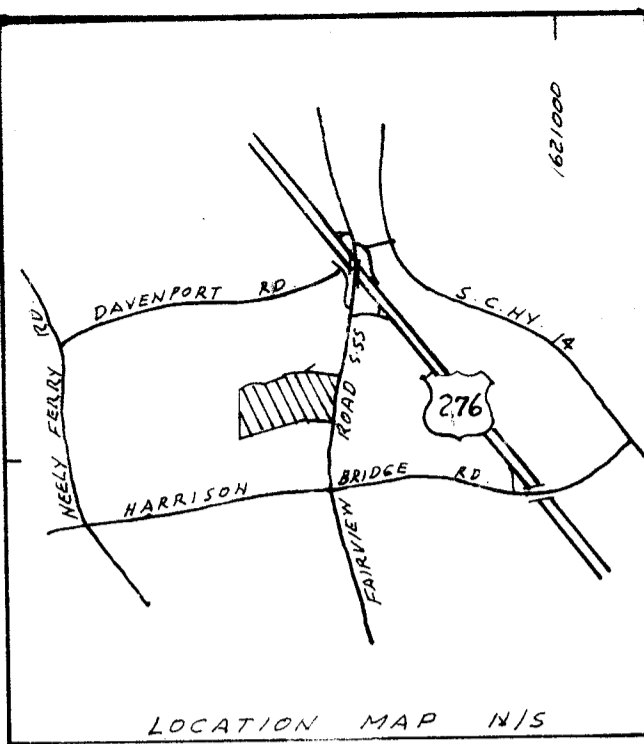


LOCATION MAP N/S

SHANNON FOREST & MITCHELL RD. PRESBYTERIAN CHURCH

A. G. HUFF EST.

CHARLES E. HUFF SR.

HUNTERS WOODS SUBDIVISION

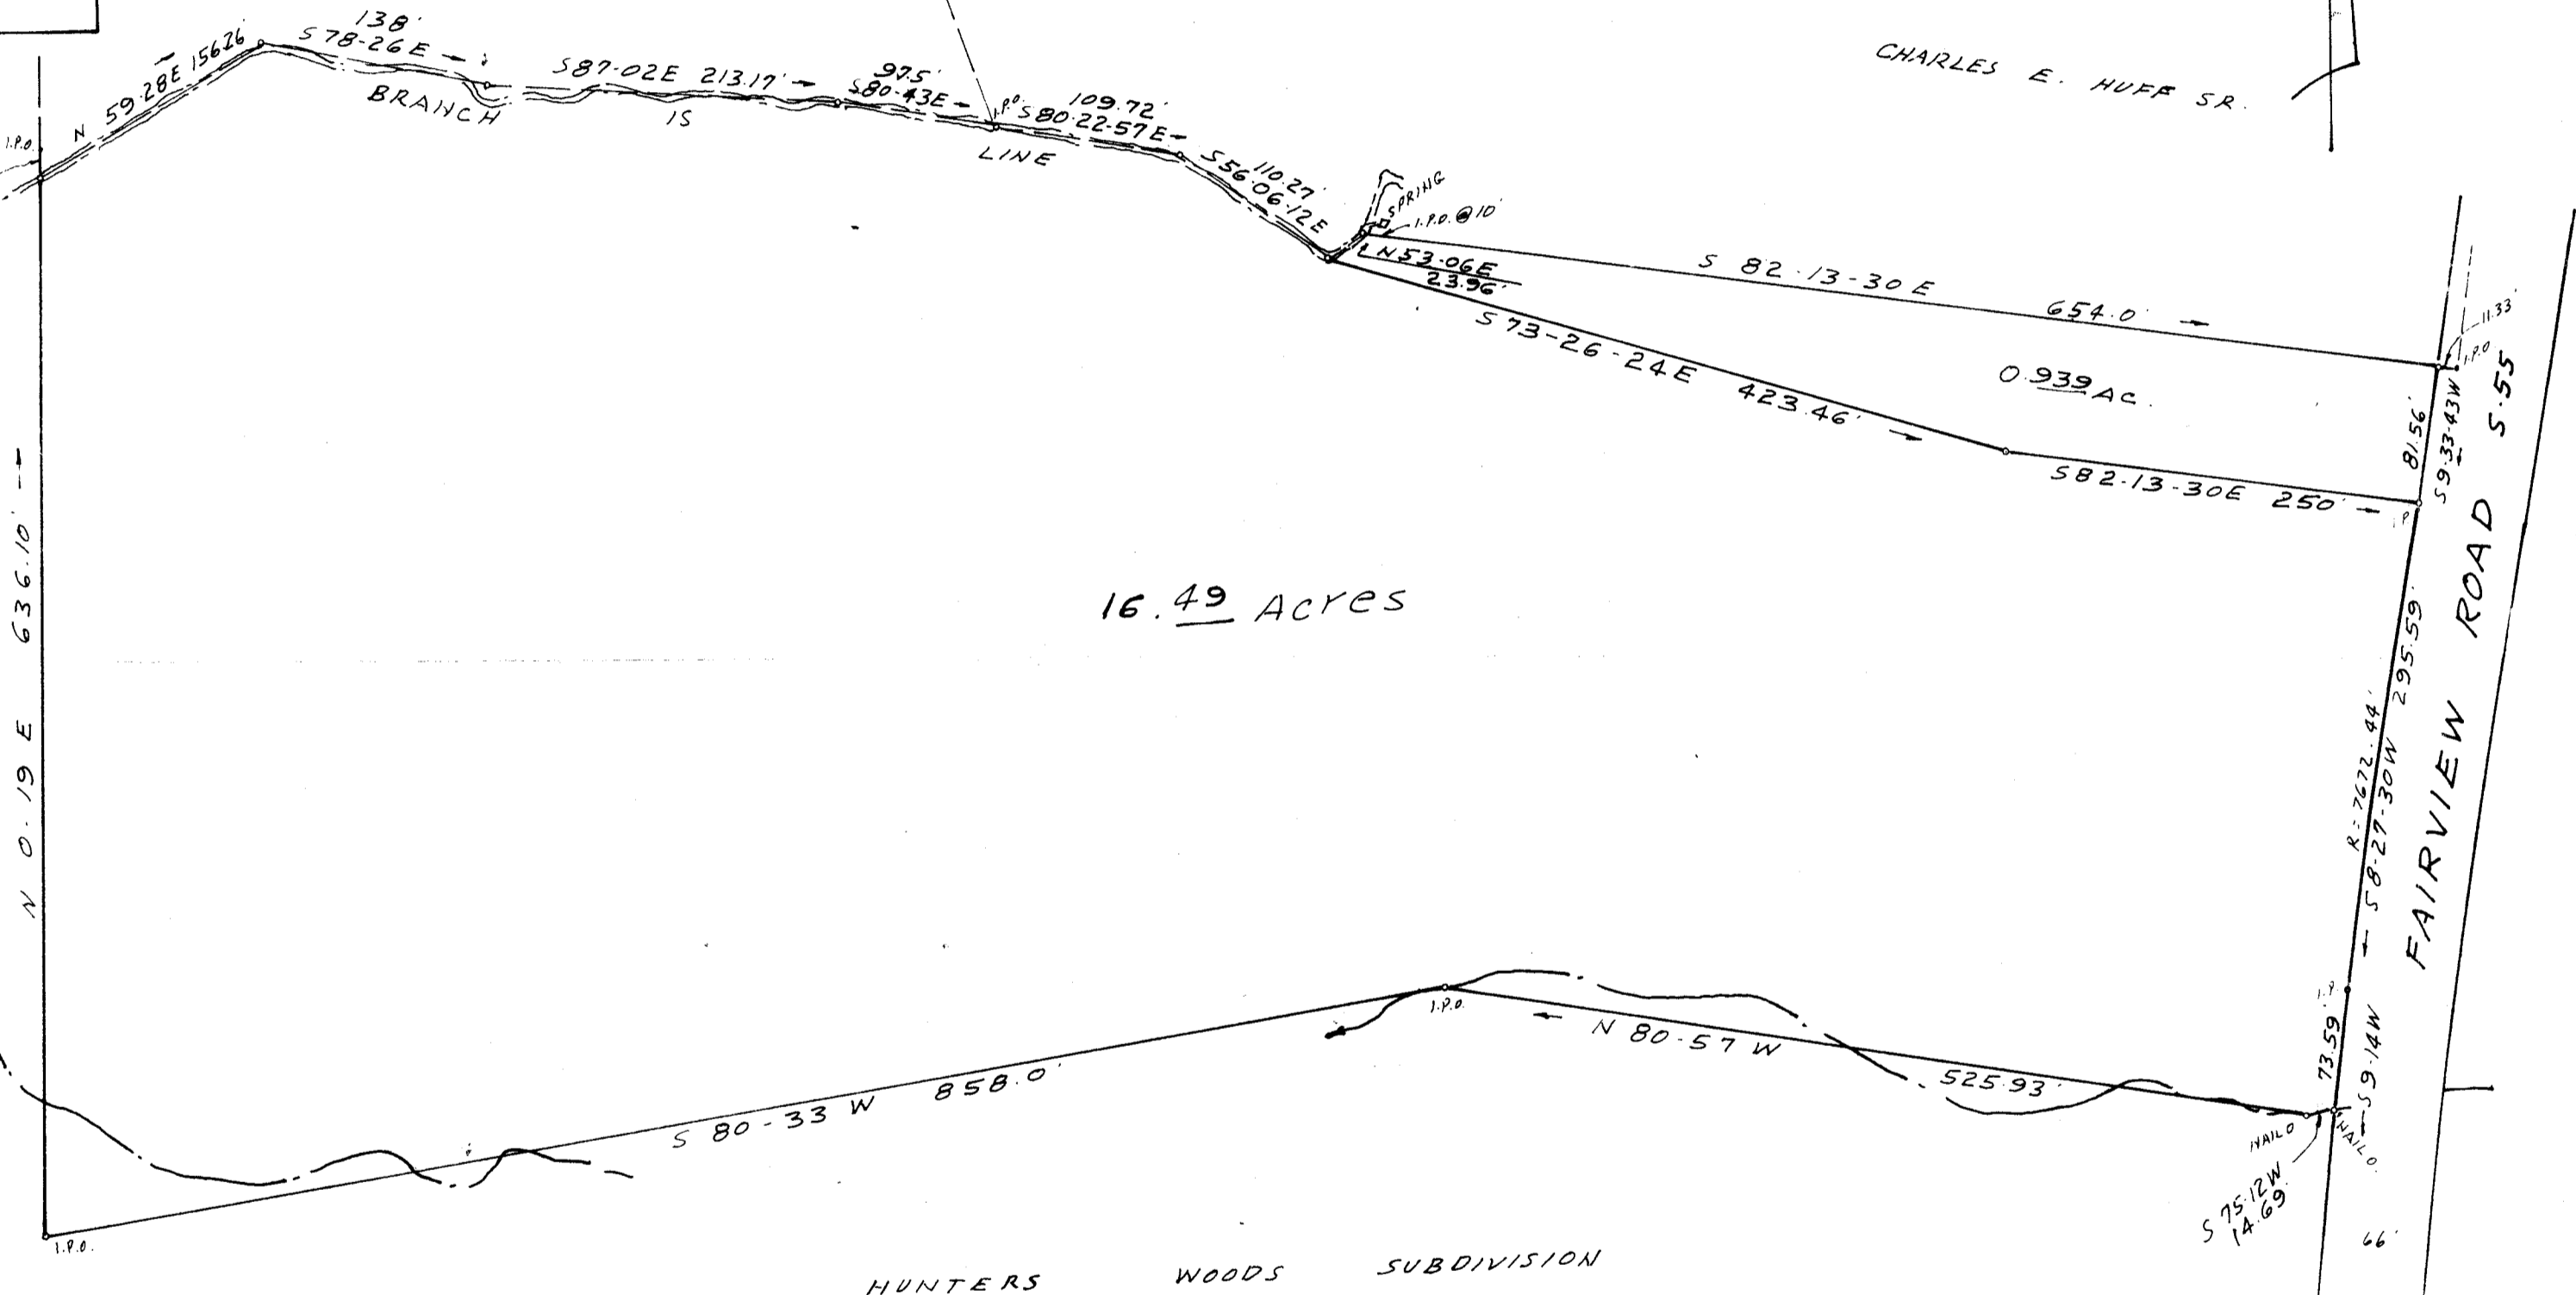

16.49 ACRES

HUNTERS WOODS SUBDIVISION

FAIRVIEW ROAD S. 55

SURVEY FOR  
A. G. HUFF ESTATE  
NEAR SIMPSONVILLE - GREENVILLE CO. S.C.  
AUGUST 13, 1984

21533


I CERTIFY THAT THE RATIO OF PRECISION  
OF THE FIELD SURVEY IS 1/5000 AND AREA  
WAS COMPUTED BY DMD METHOD.

NOTE: PLAT REVISED TO SHOW 0.939 ACRE TRACT 10/28/85

12-H-2

SCALE 1" = 100'

DEC 30 1985

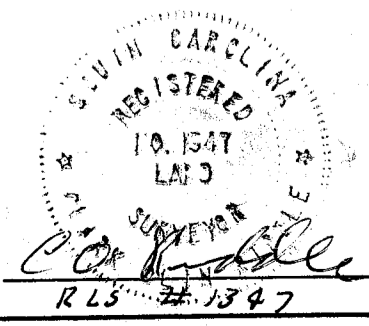

C.O. RIDdle SURVEYING CO. Greenville S.C.

627000

626500

626000

FILED

5.11.85

5.11.85